

SECTION 3: NATURE OF VARIATION

Complete the relevant section(s) regarding the variations sought:-

3(a) Variation to the Conditions to which the Premises Licence is subject

Provide details of the Condition(s) to be varied and the variation being sought

3(b) Variation to the information contained within the Operating Plan of the Premises Licence

Provide a copy of the proposed operating plan and highlight below the proposed changes.
(See Note 1)


WE ARE HOPEING TO PROVIDE OUTDOOR DRINKING FACILITIES WITH FOUR TABLES IN AN ENCLOSED AREA AT THE BACK OF THE PUBLIC HOUSE, ALSO A POOL TABLE AND A DART BOARD IN THE BACK POOL ROOM

3(c) Variation to the Layout Plan of the Premises Licence

7 Copies of the proposed Layout Plan **must** accompany this application. (See Note 2)
In addition please provide details below of the proposed change to the layout of the Premises.

THE PROPOSED CHANGE IS HOPEFULLY A BEER GARDEN WITH FOUR TABLES AT THE REAR OF THE PROPERTY

Remove all
fence & gate

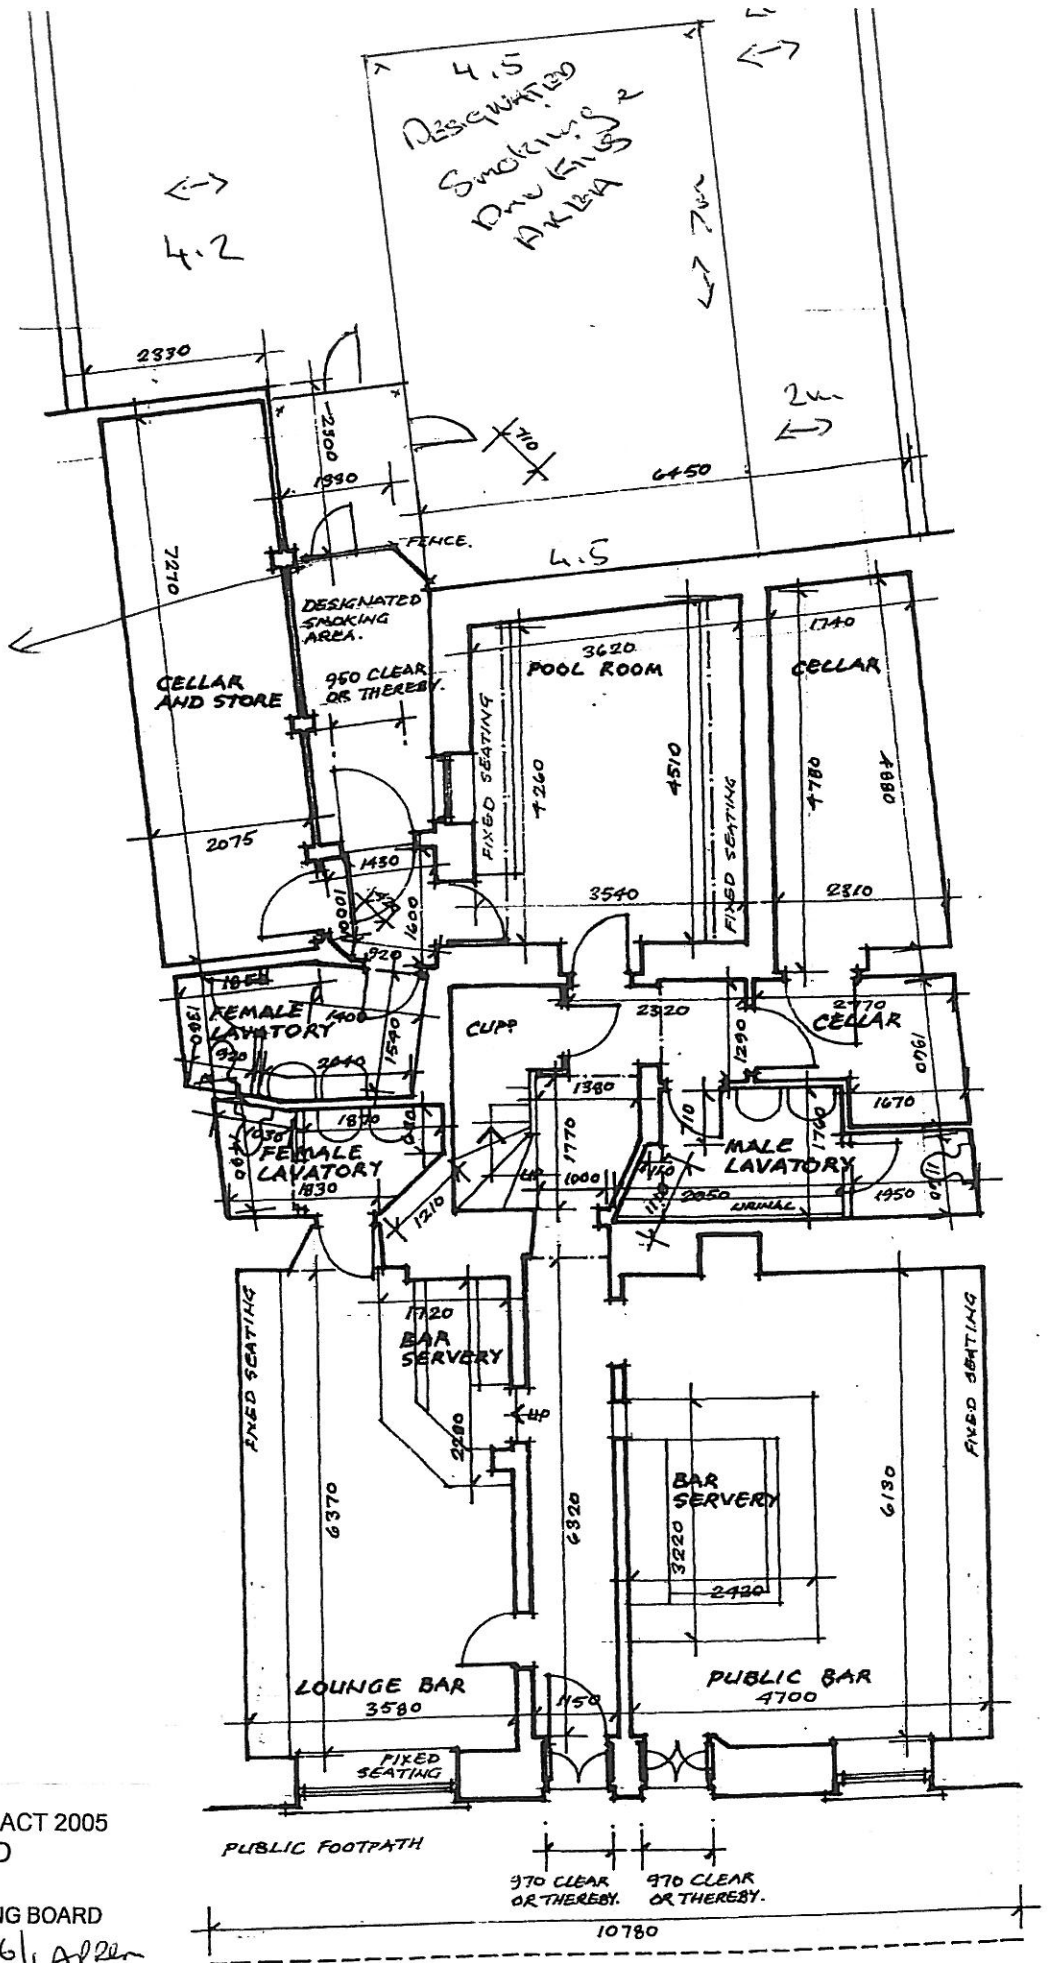

LICENSING (SCOTLAND) ACT 2005
APPROVED

SOUTH AYRSHIRE LICENSING BOARD

REF NO. 08100046/APPEN
DATE 23/6/09

SIGNED *[Signature]*

DALRYMPLE STREET