


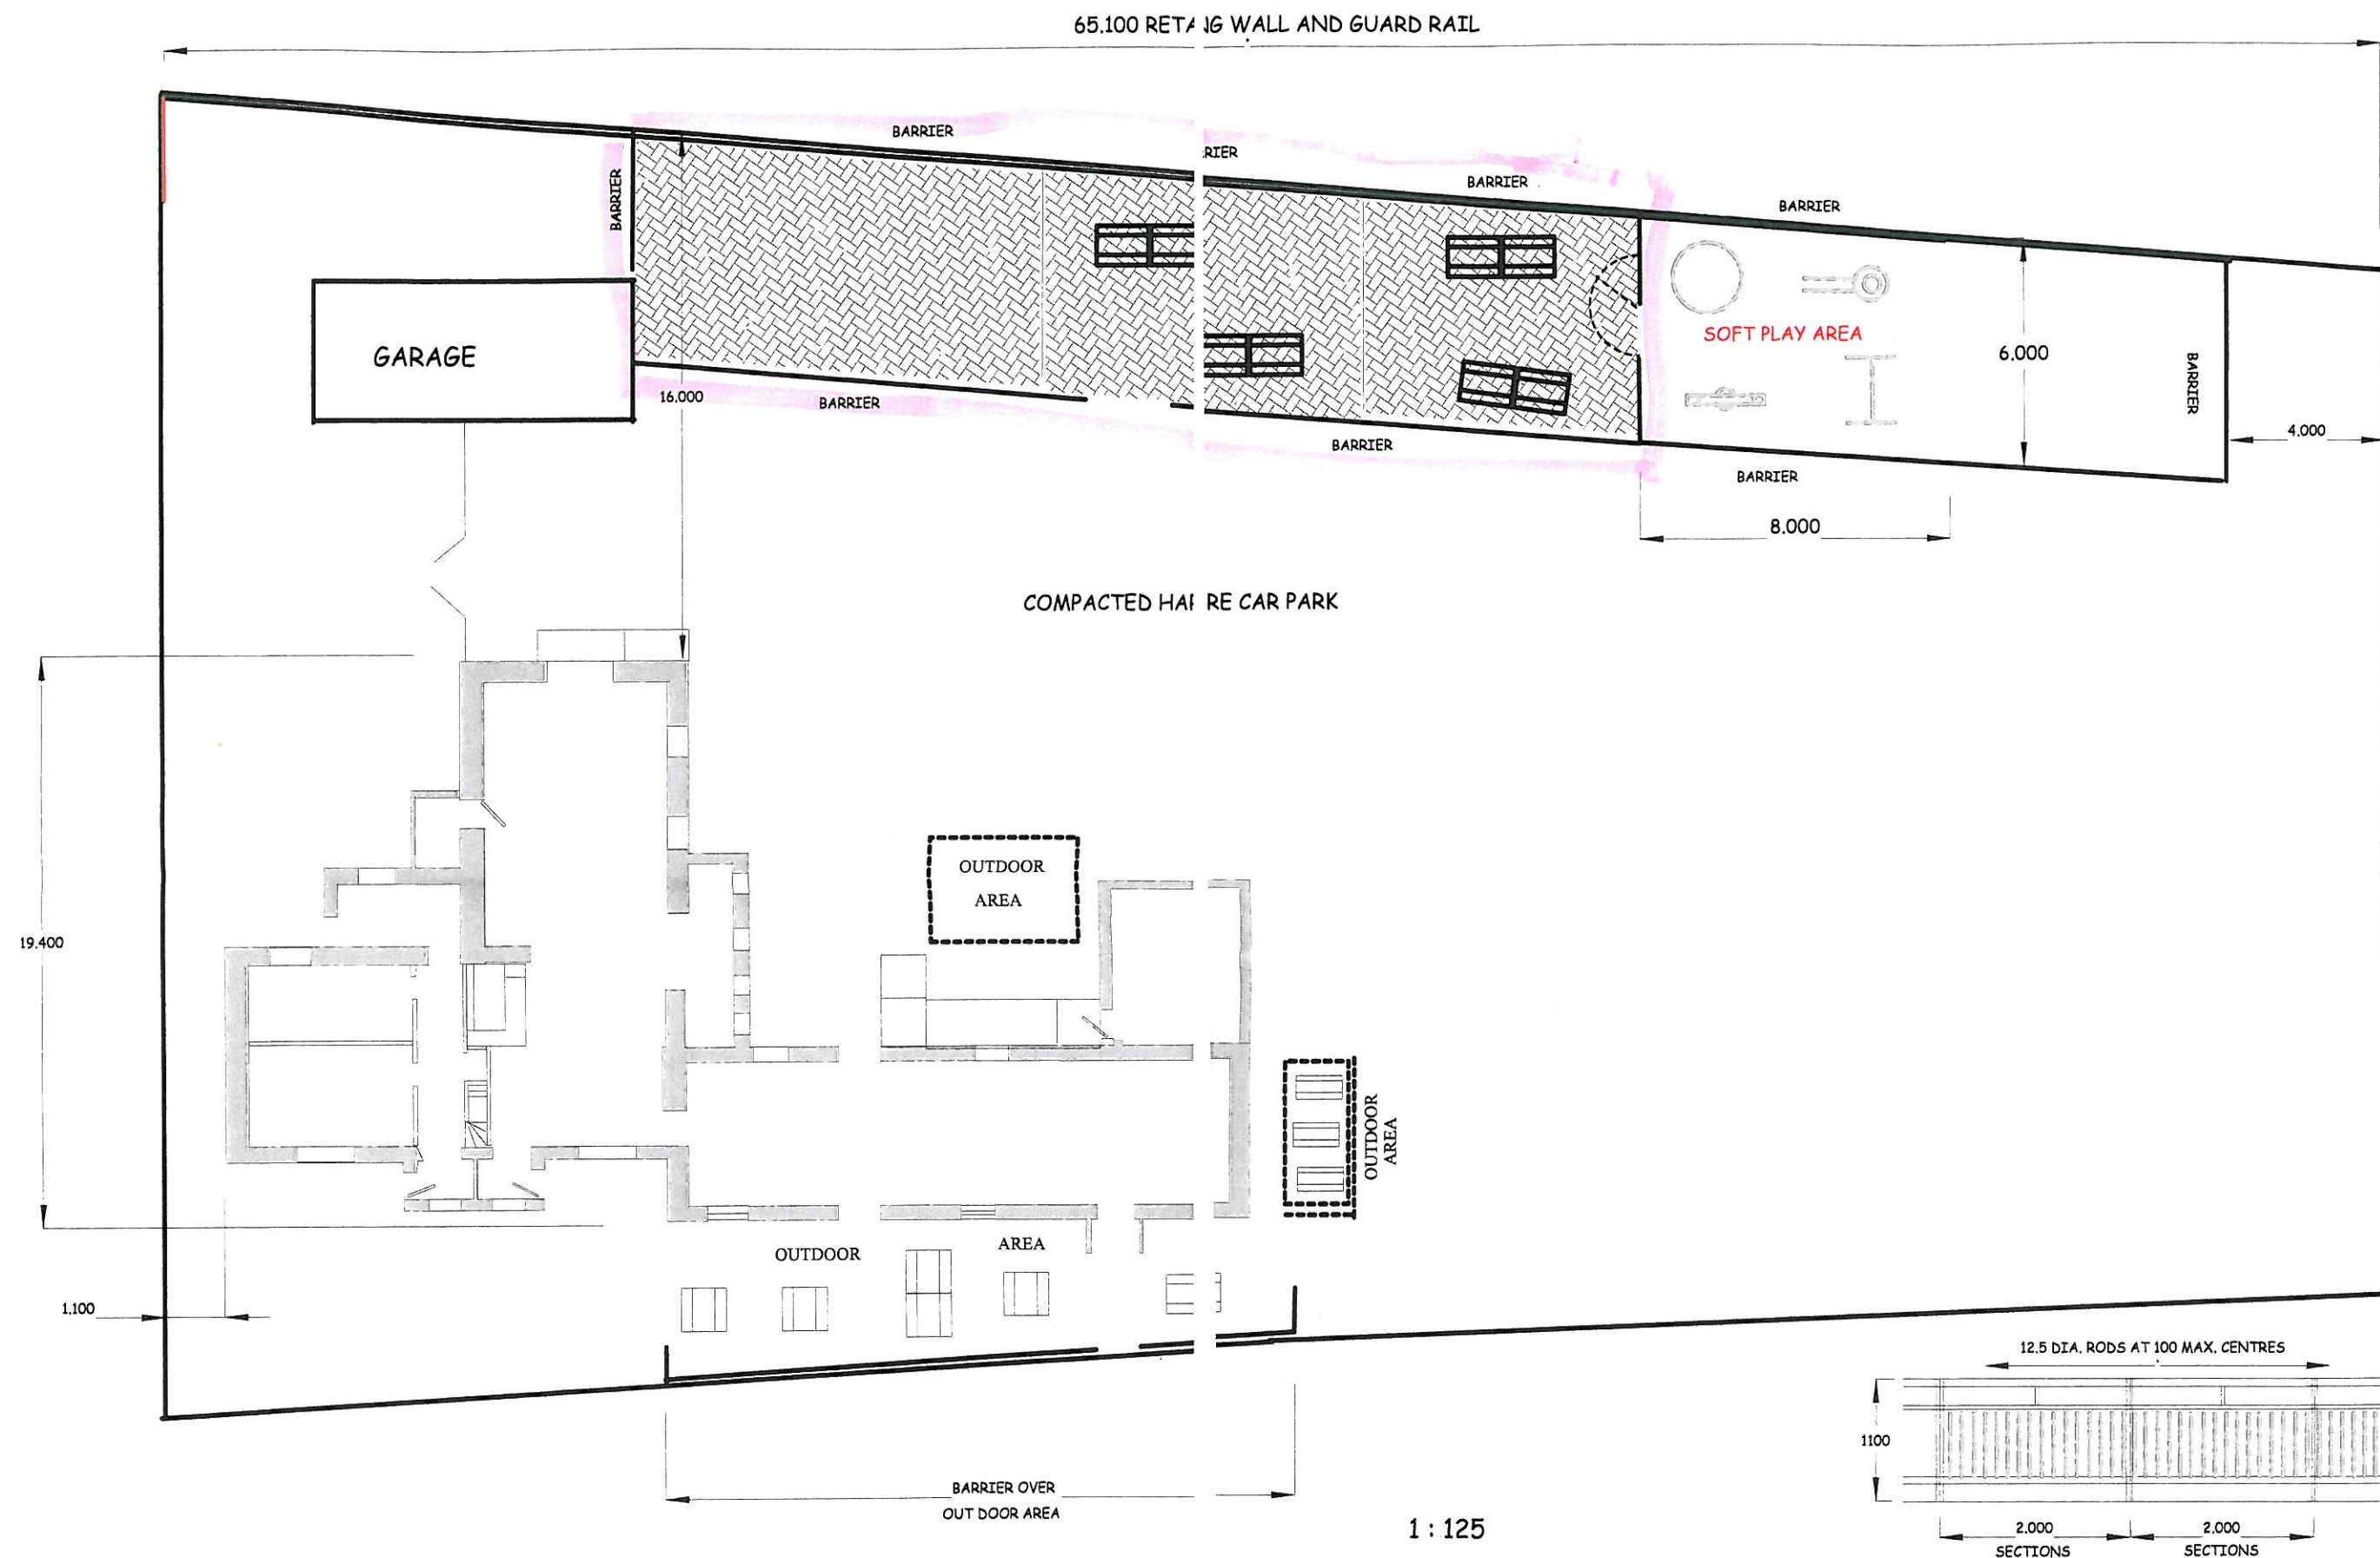

TEL. 01292 571411		PUBLIC BAR. 01292. 571411	
Project. CAR PARK RETAINING WALL	Applicant THE COYLTON ARMS COYLTON, SOUTH AYRSHIRE	Date Scale 1 : 125	Drawing Number LCA. 8
Location THE COYLTON ARMS NO. 2 LOW COYLTON, SOUTH AYRSHIRE	Agent Conn, 174 Mill of Shield Road, Ayrshire. KA6. 7BA.	Signed. Jas. Conn	Description SOFT PLAY AREA AT REAR

WOODLEA
DESIGN
TEL. 01292. 591429
07913. 298901