



BURNS STATUE
SQUARE

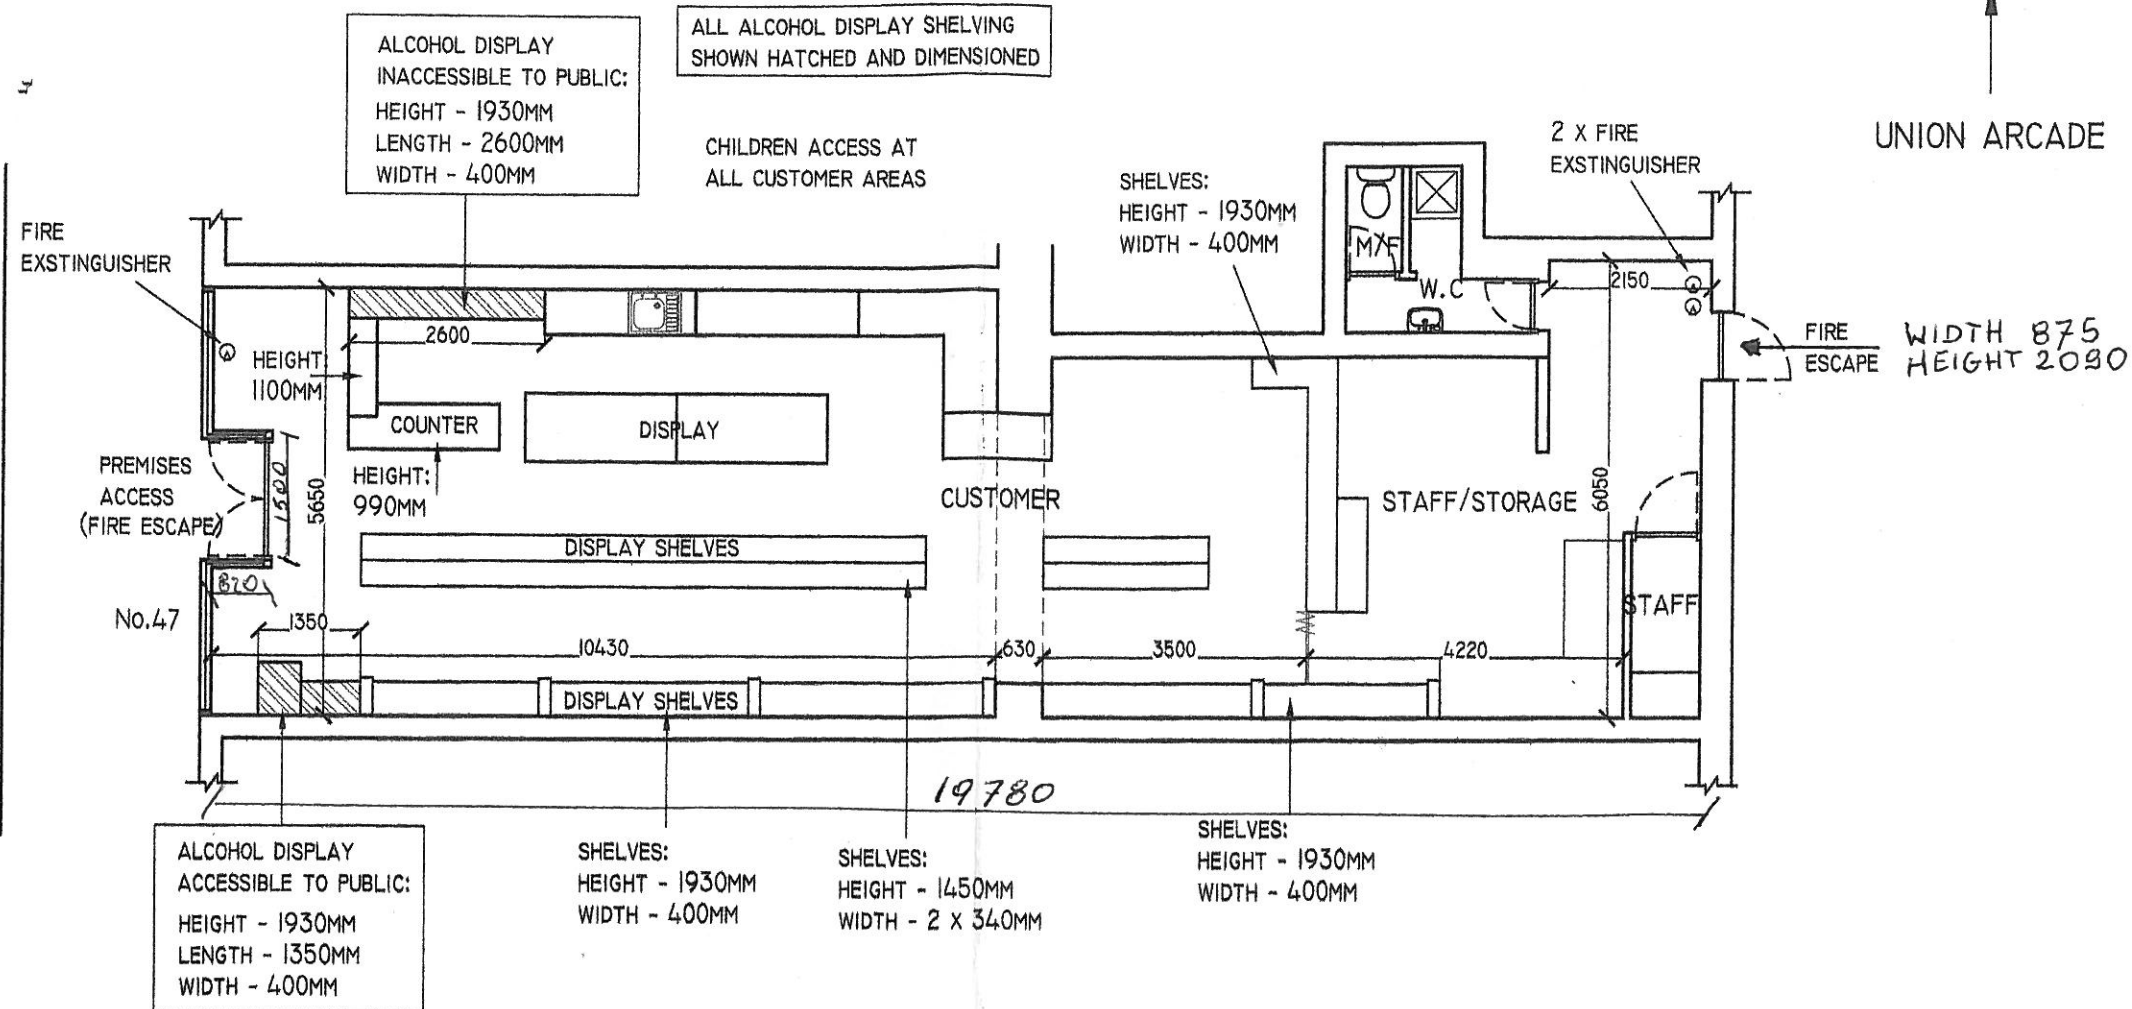

FLOOR LAYOUT PLAN SCALE 1:100

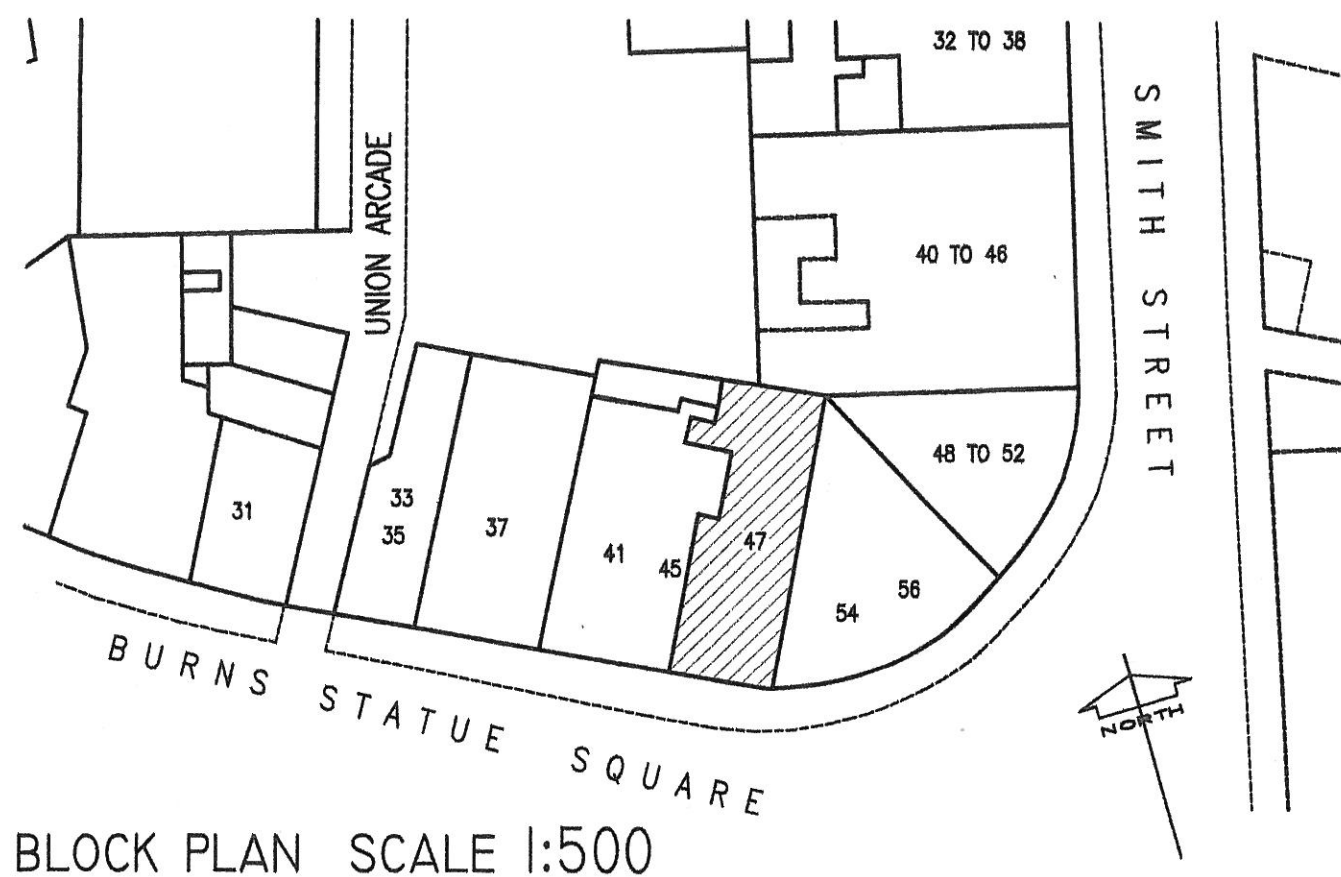


BLOCK PLAN SCALE 1:500

REVISION

DO NOT SCALE! ALL SIZES AND LEVELS TO BE CHECKED ON SITE
ANY DISCREPANCIES TO BE REPORTED TO THE ARCHITECT
ALL INFORMATION ON THIS DRAWING IS COPYRIGHT OF NICOLL DESIGN ©

DATE

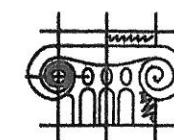

NICOLL DESIGN
CHARTERED ARCHITECTS

INTERIORS - LANDSCAPE - EXHIBITION DESIGN

184 MAIN STREET PRESTWICK KA8 1PG - Tel: (01292)474243 - Fax: (01292)671288
WEB: www.nicolldesign.co.uk E-MAIL: info@nicolldesign.co.uk

DRAWING No. C136-E01	PROJECT LAYOUT PLAN 47 BURNS STATUE SQUARE AYR
SCALE AS SHOWN	CLIENT POLSKA CHATA COTTAGE SHOP
DATE AUG 11	DRAWN BY A.T
	CONTENT FLOOR LAYOUT PLAN / BLOCK PLAN