


13246

242

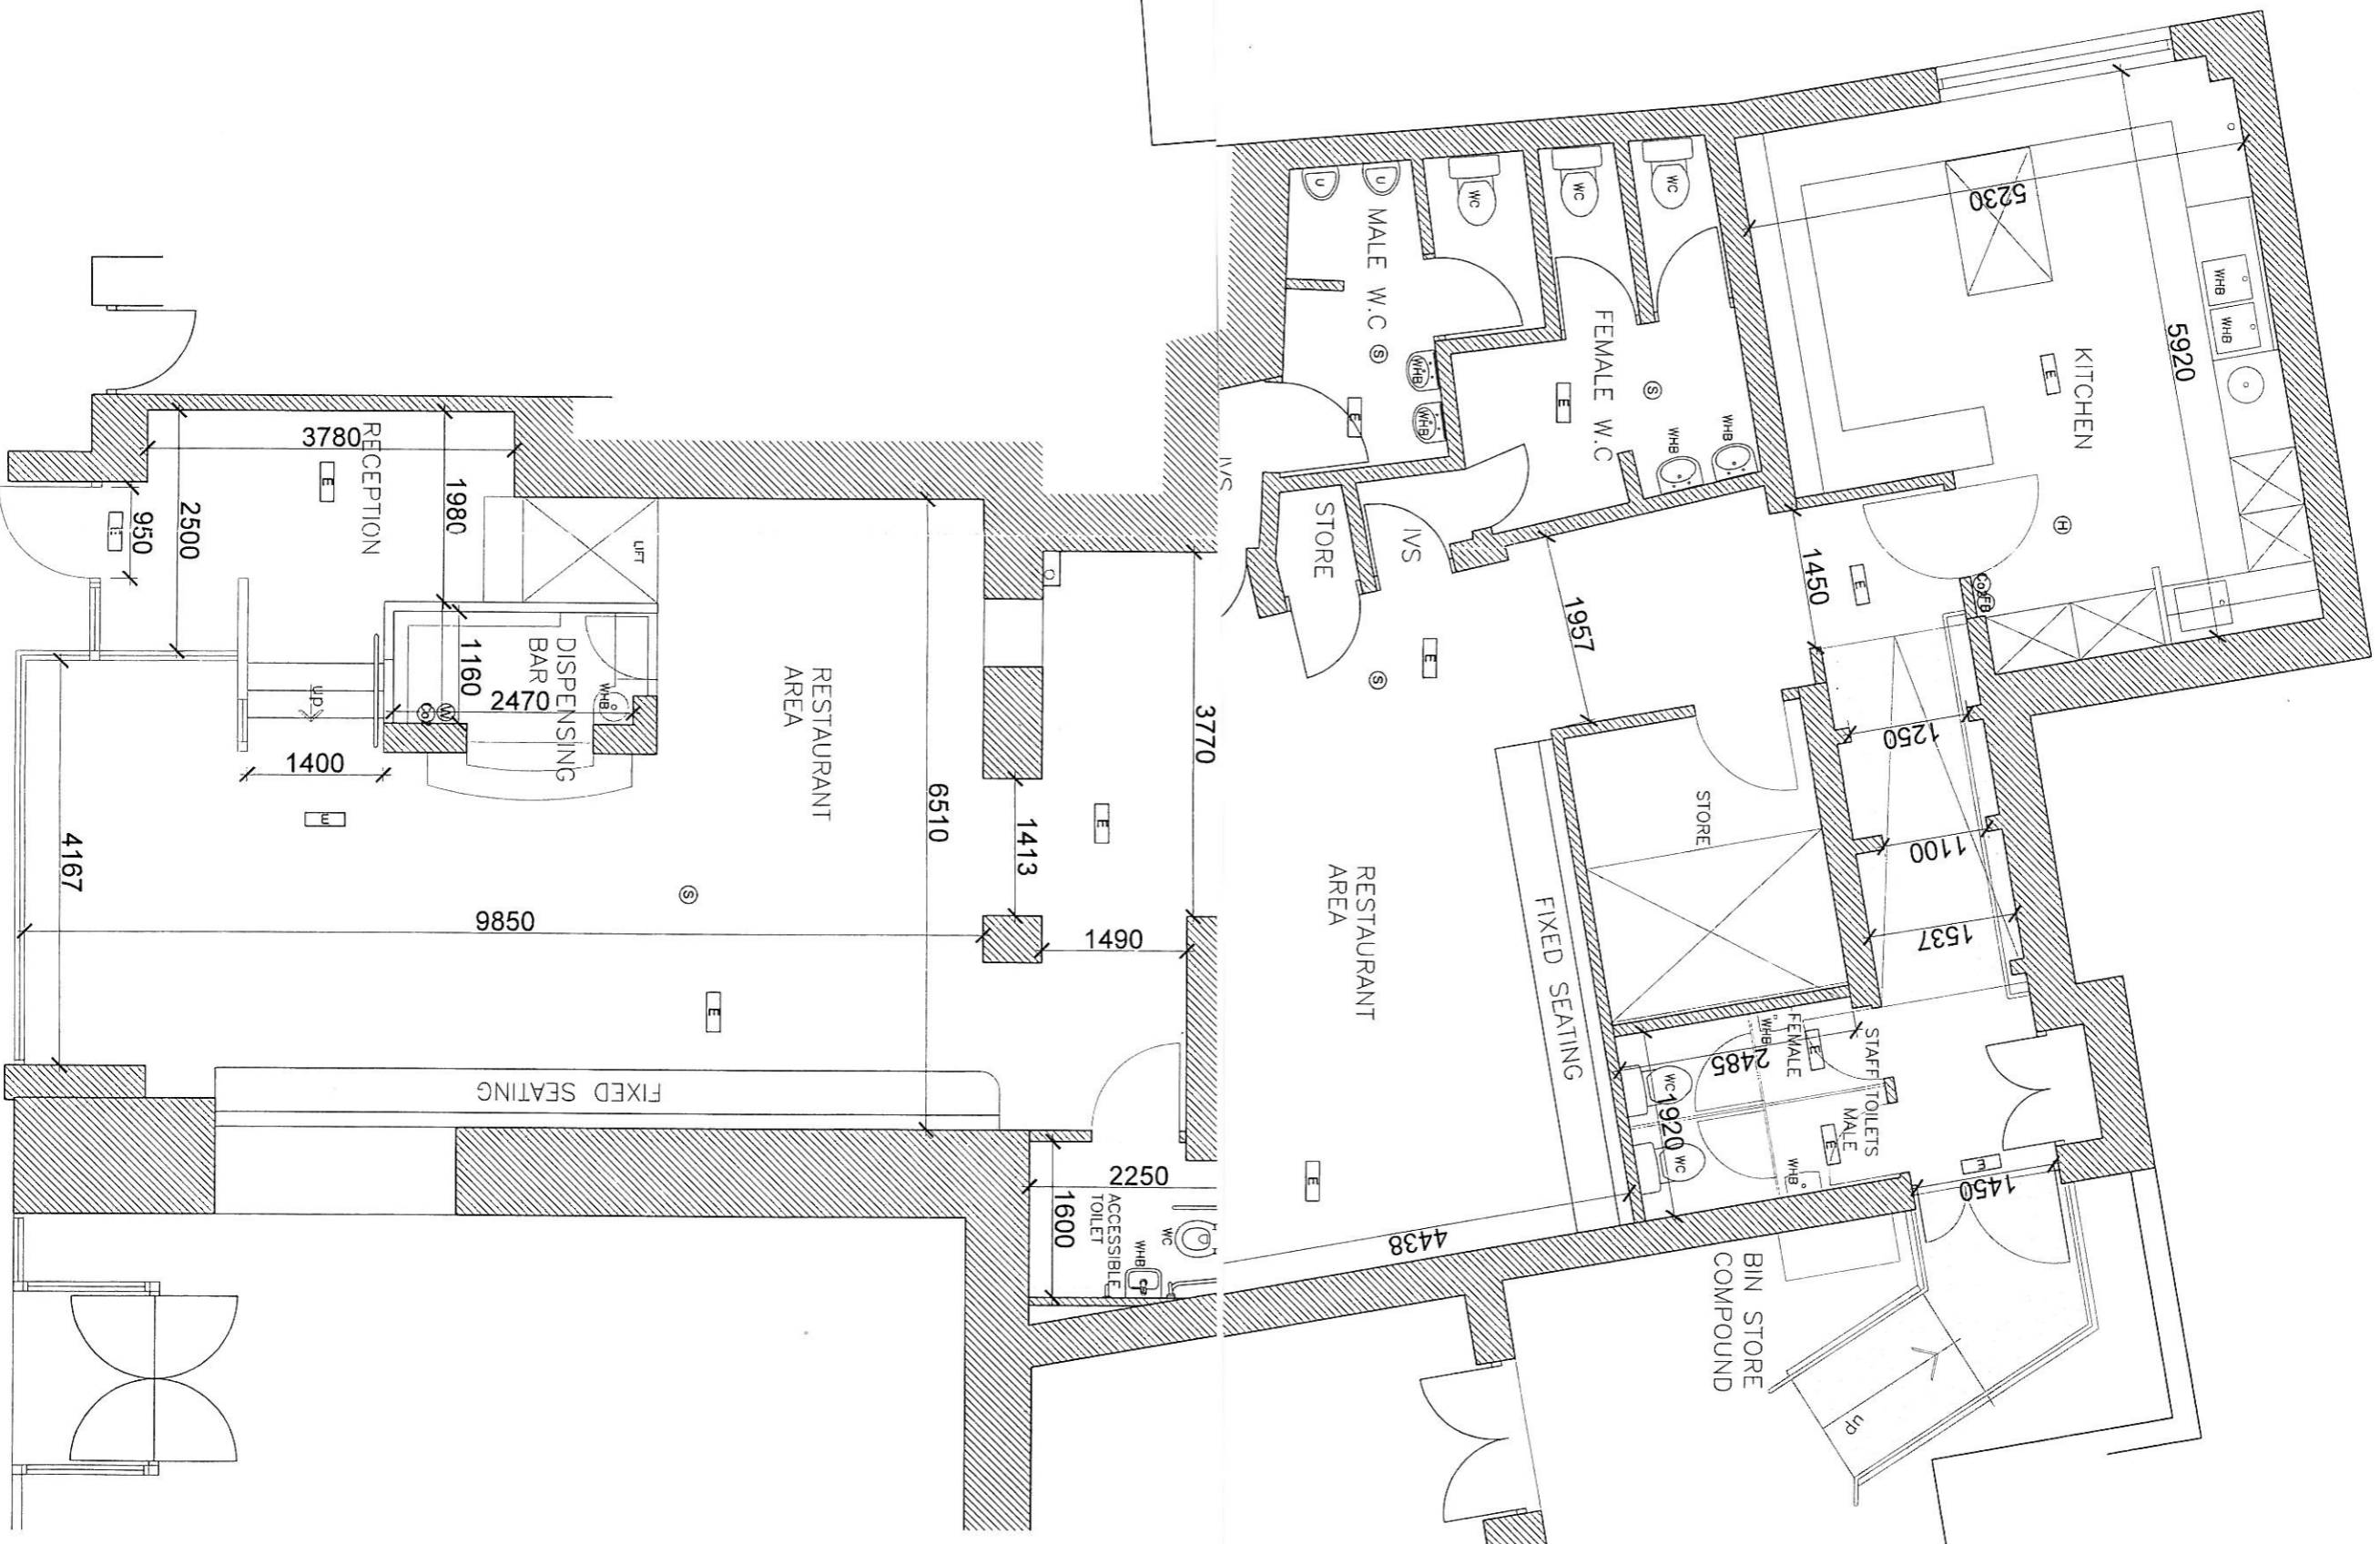

EXISTING PLAN 1:50