



13246

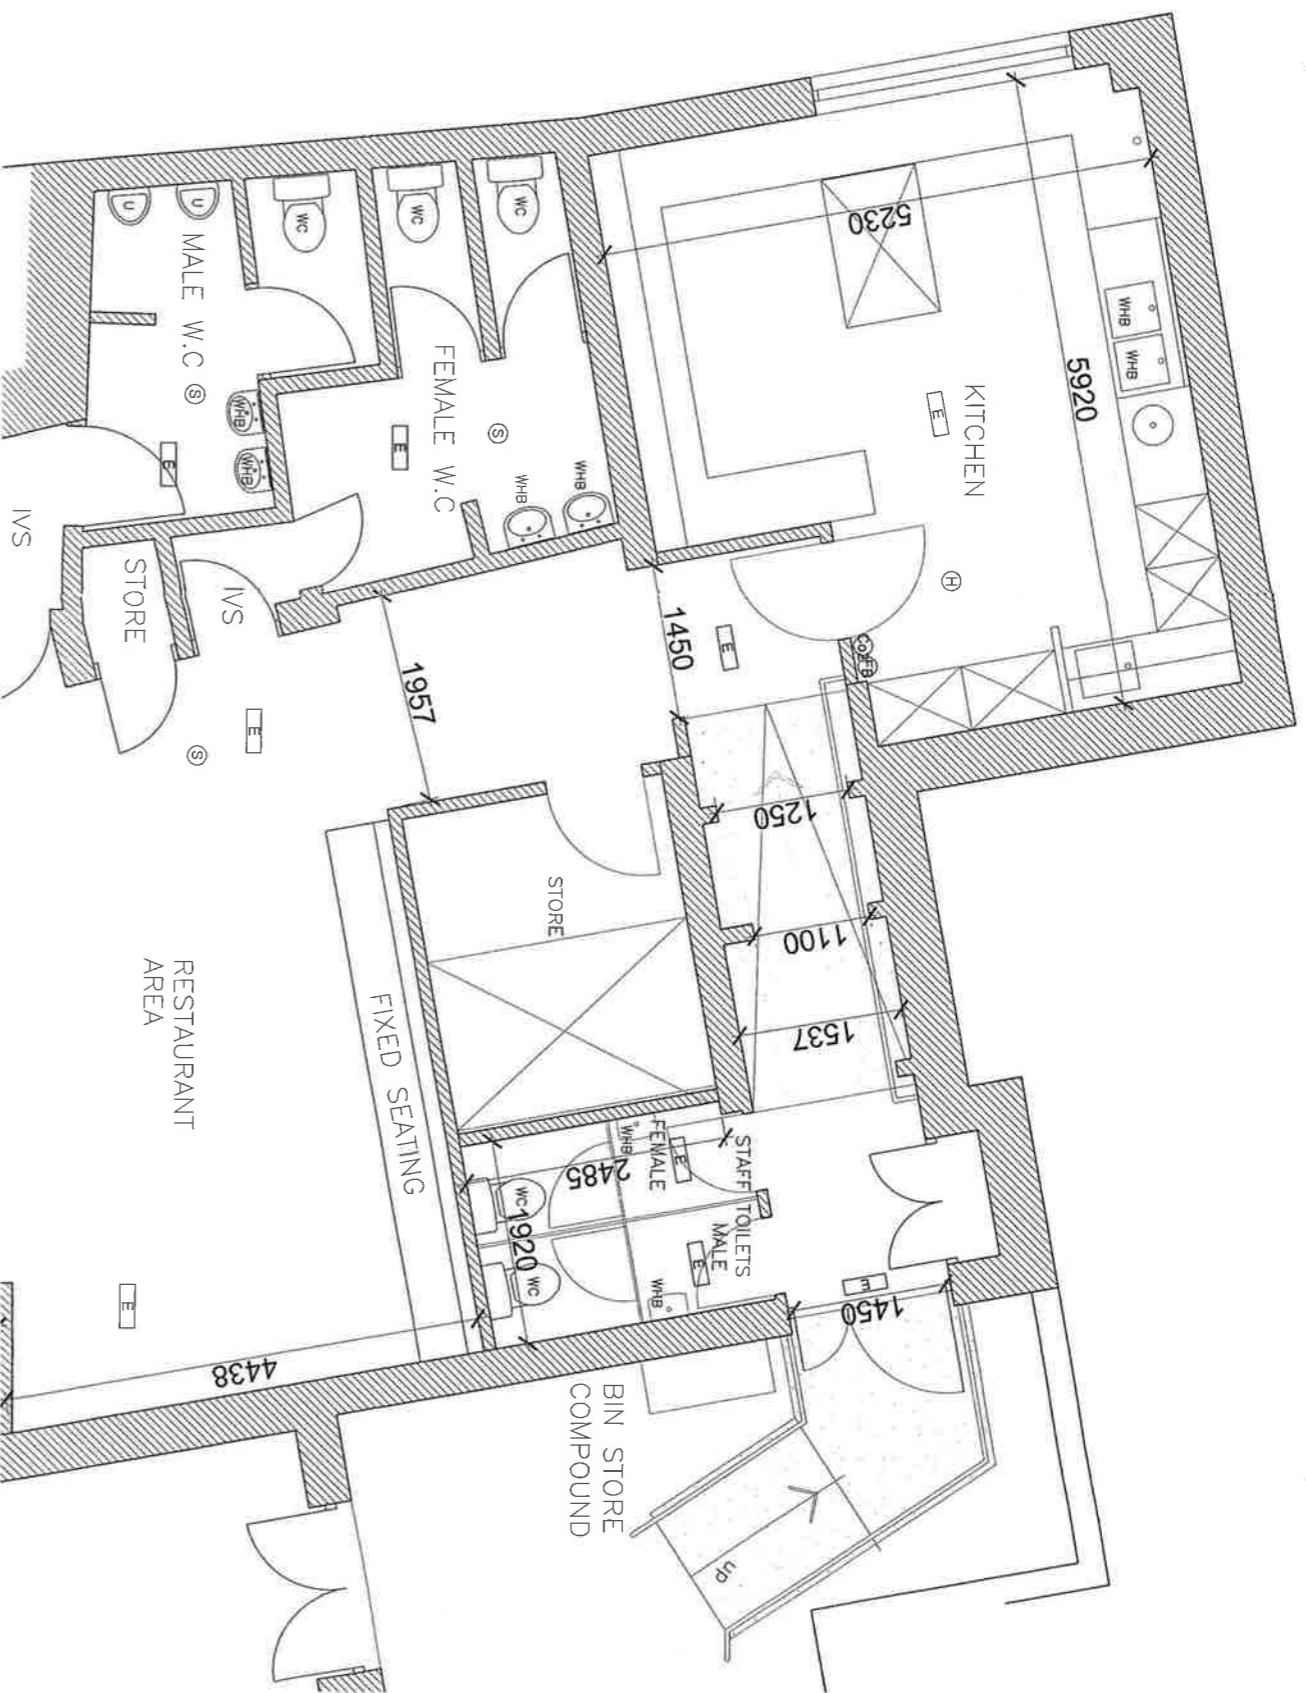

242

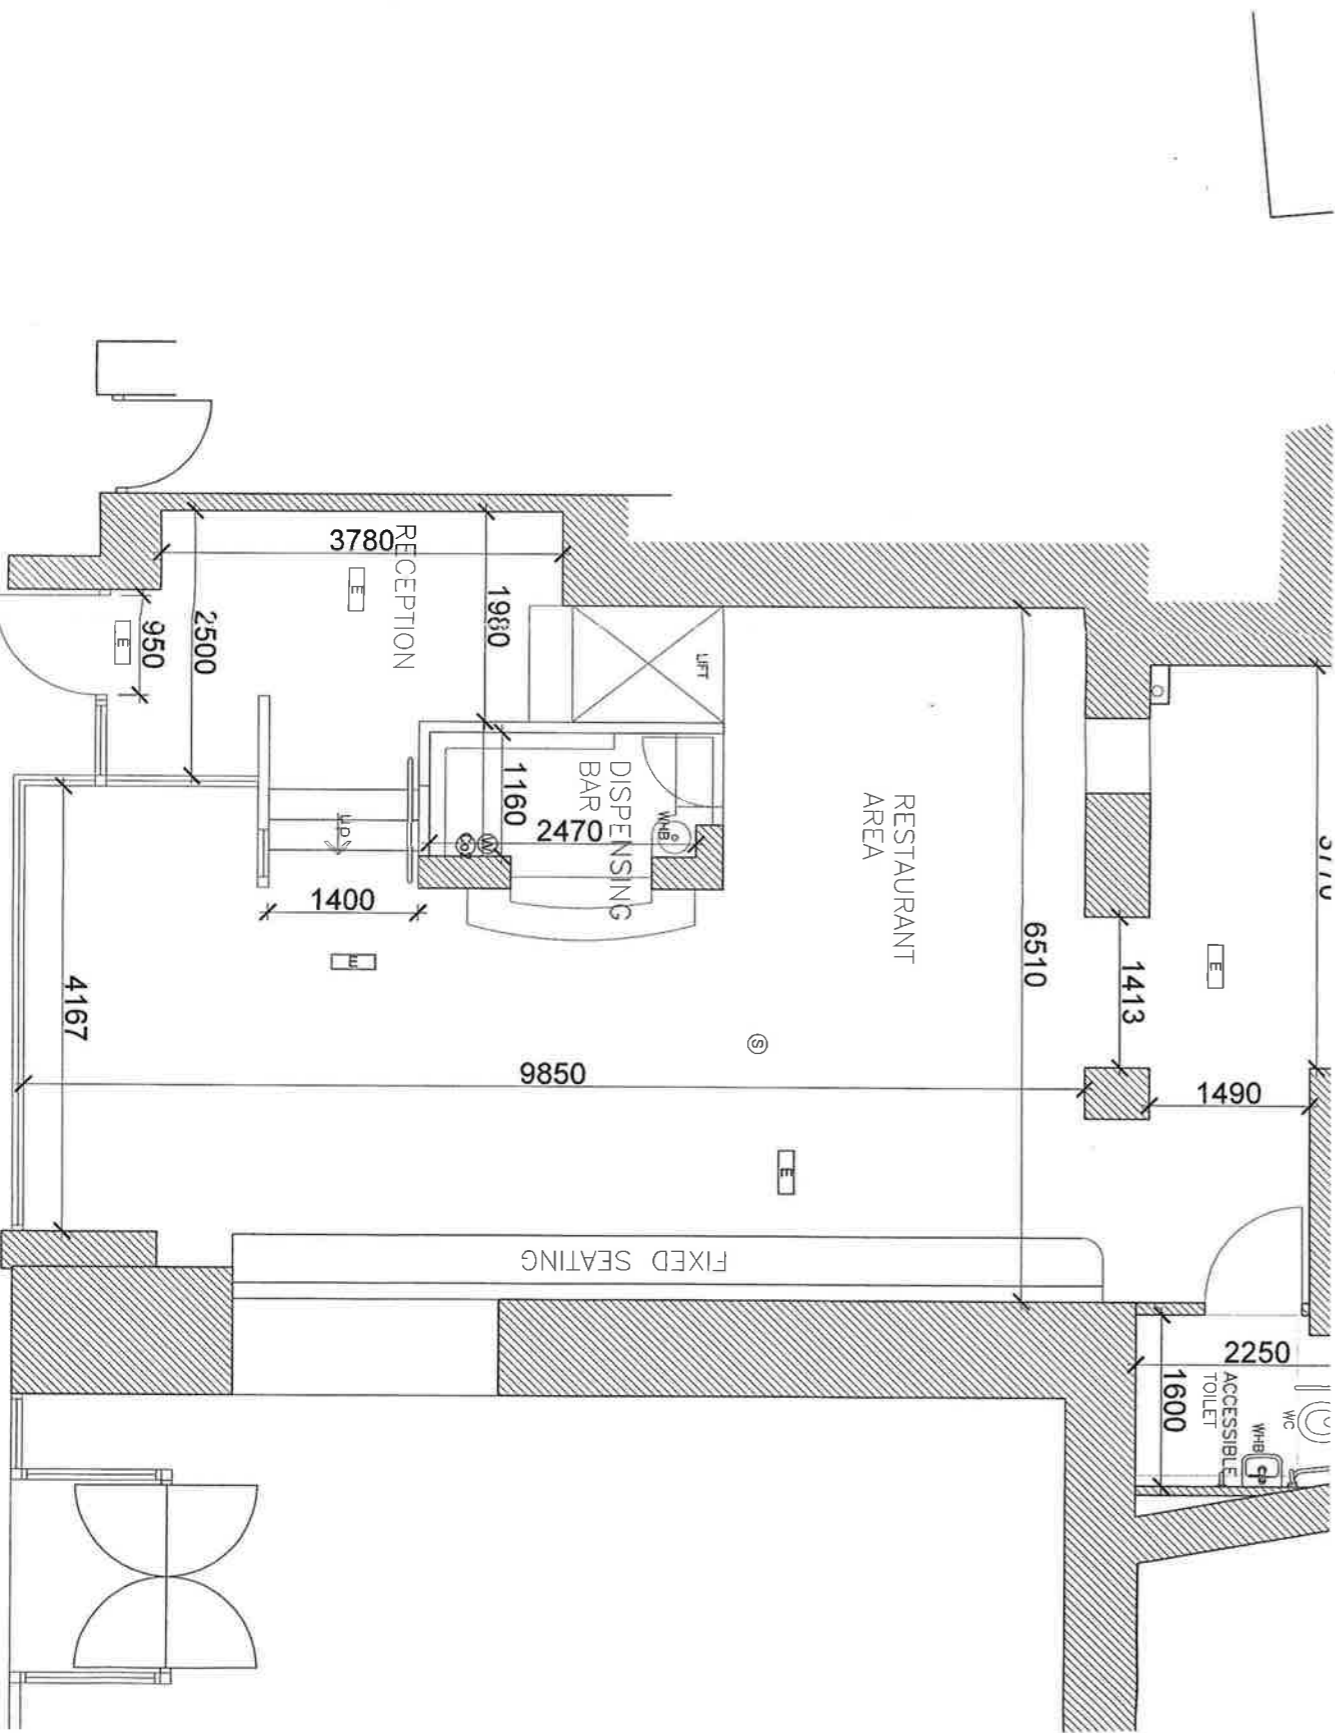

EXISTING PLAN 1:50