


Notes :

Public Area

LICENSING (SCOTLAND) ACT 2005
APPROVED
SOUTH AYRSHIRE LICENSING BOARD
REF NO. 11/00687/LAP/EN
DATE 08.12.2011
SIGNED *[Signature]*

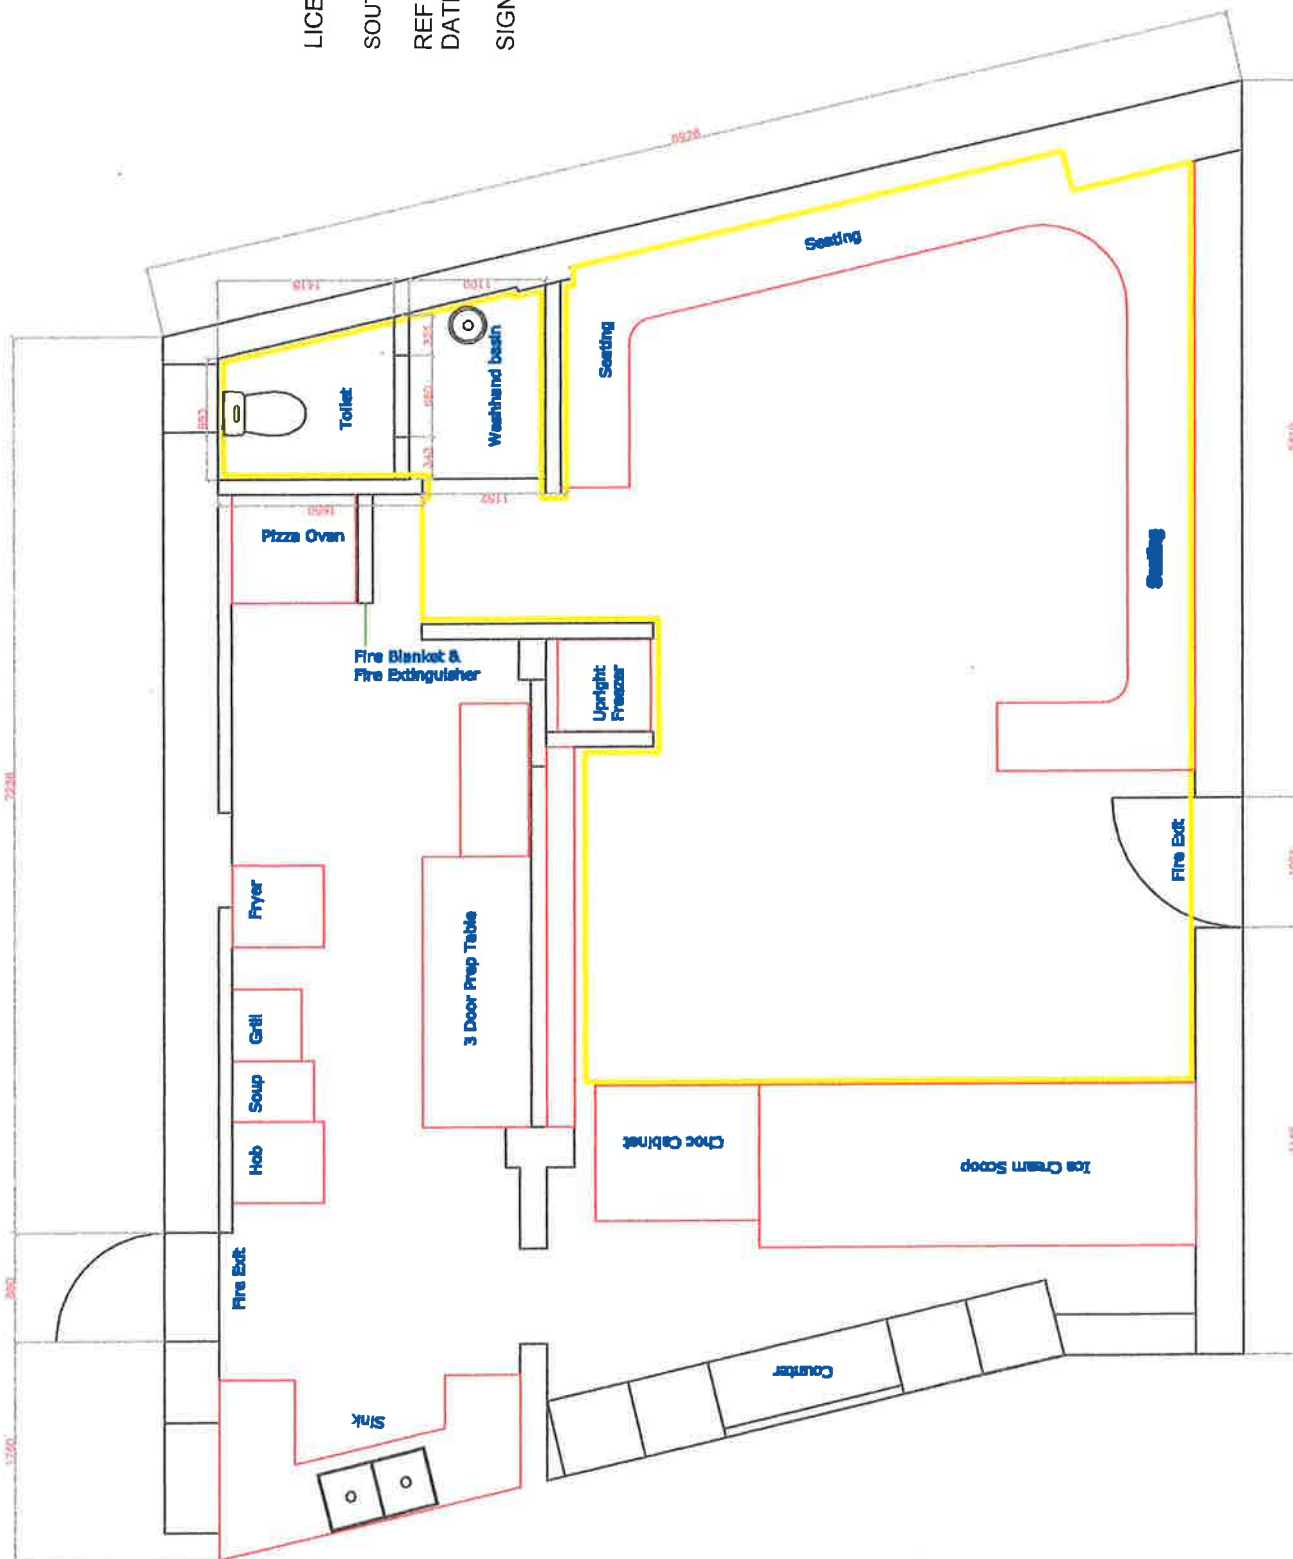

Drawing Title : Royal Cafe
Plan

Location/Client : Mr P Mandini

Drawn by : MM Scales : 1:40

Checked by : M.M Job No : 11 01 35

Date : 05/10/11 Revision : 051011 RS