


ORDNANCE SURVEY MAP TO FOLLOW

ORDNANCE SURVEY MAP 1:1250
ELEVATIONS 1:100

ELEVATIONS 1:100

DESCRIPTION OF AMENDS BY DRAWING	DESCRIPTION OF AMENDS BY DRAWING	DESCRIPTION OF AMENDS BY DRAWING	DESCRIPTION OF AMENDS BY DRAWING	EXCEPTIONS
11.11 GREENAN P1-F1-M0 / KLB TURE LAYOUT				
11.11 GREENAN P1-F2-M0/ KLB IAL FIXTURE LAYOUT, SOM COMMENTS SCHEME REQUIRE KIOSK TILL POINTS, EXTRA BAY OF CHILLED FOODS ADDED TO STORE, FROZEN FOODS MOVED UP TO ALLOW. NEWS D MAGS BAYS FITTED AT FRONT OF STORE. BWS AREA DRAWN FOR BETTER FLOW.				
12.11 GREENAN P1-F2-M1 / IM M CATEGORY LABELS ADDED				
ore Schematics\Region Scotland, IOM and NI\Acquisitions- Newbuilds\Greenan\Greenan P1-F2-M1.dwg, 09/01/2012 09:36:04, ce Default.pc3				

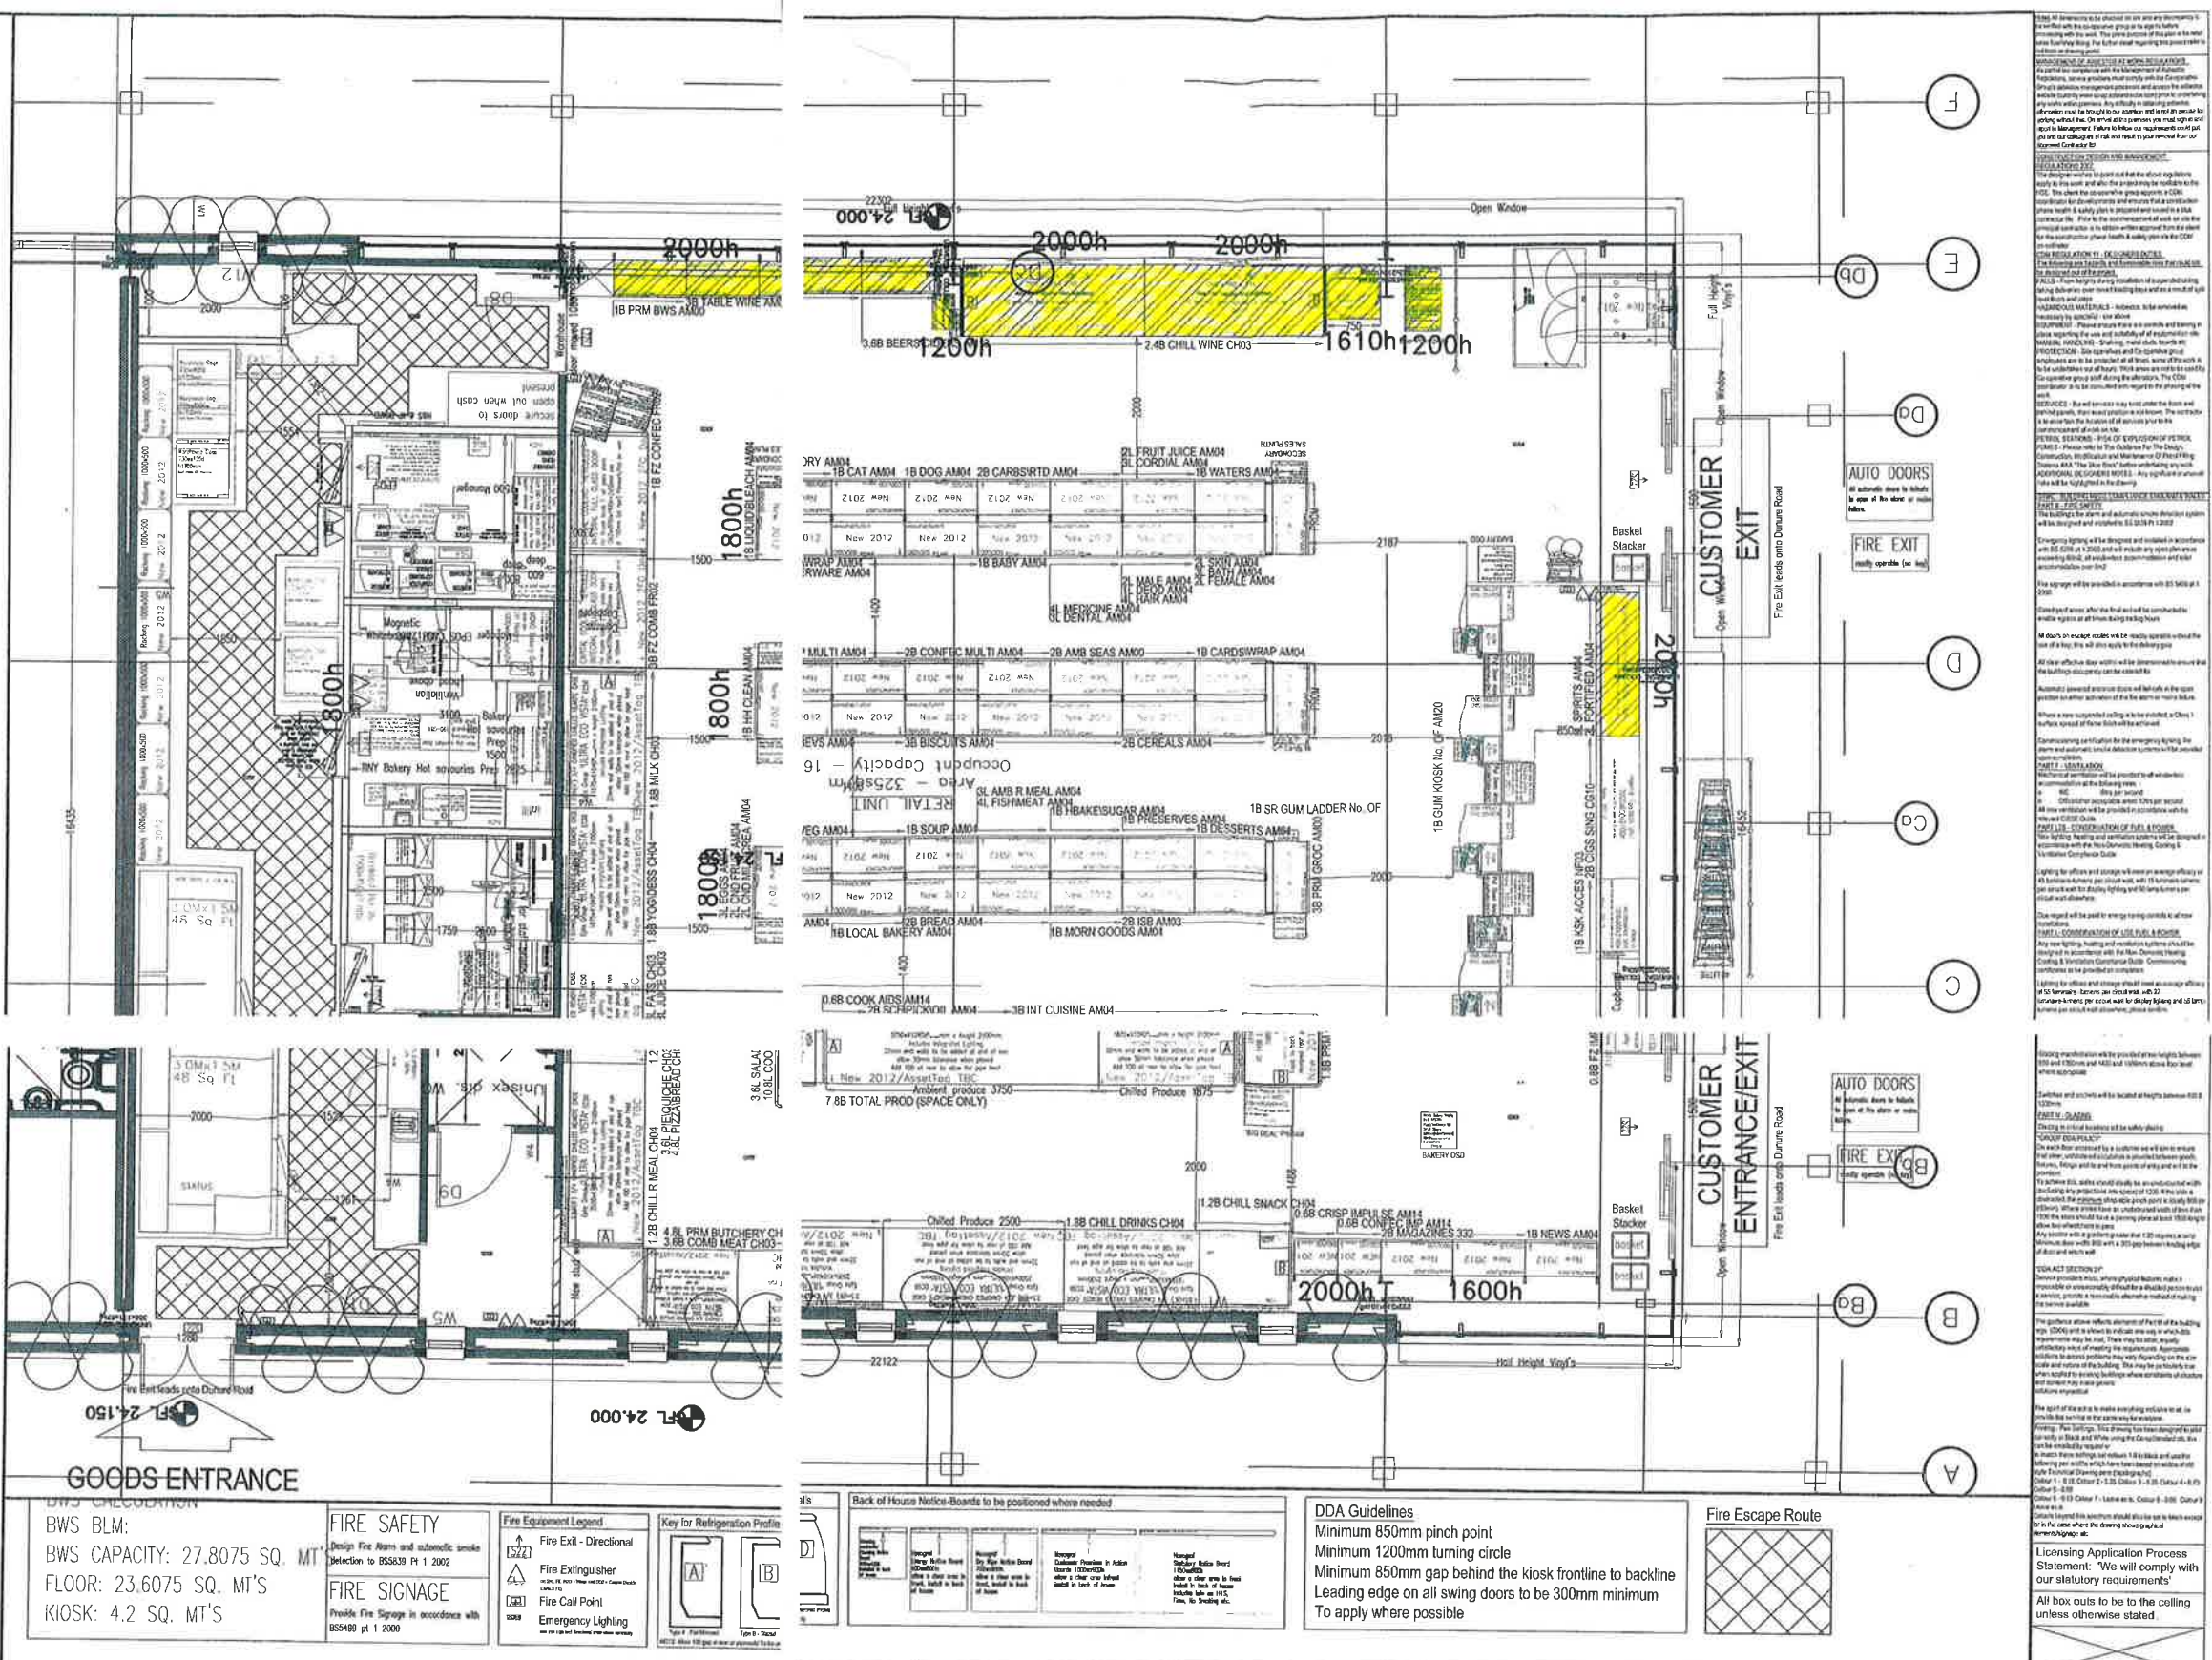

MODEL	ADDITIONAL EQUIPMENT	Fixture Sign Off Meeting	Signature	Date	Existing	Proposed	Store Name and Address :-
TO FIT MIXED	BAKERY 2M VND 1M MAGAZINES 2M CARDS 1M PIZZA STEP N/A GROCERY PROM 3M BWS PROM 1M IMPULSE CSN 0.500MM IMPULSE CONFECT. 0.500MM	Sign Off Meeting Chair Regional Asset Planning Mgr Asset Planner FCEC Meeting Approved Space Sign Off Meeting Regional Space Planner Regional Operations Manager Plans Certificate Reference :- Local By-laws/Store Covenants.	DONNIE NIXON KIRSTY BEARPARK	25.11.11 25.11.11 25.11.11 xx/xx/xxxx Date Locked xx/xx/xxxx xx/xx/xxxx	Cross Building Area (CBA) Cross Sales Area (CSA) Store Sales Area (SSA)	3,630 Sq.Ft. 2,717 Sq.Ft. 2,682 Sq.Ft.	GREENAN DUNROD AVE AYR, ALLOWAY KA7 4HY
							Store Phone No:- PHONE NO
							Format :- MMP
							Hub No :- 4DIGIT
							The co-operative good with food
							The Co-operative Group New Century House, PO BOX 53, Manchester, M60 4ES