

PROPOSED LICENSING PLAN

- Total Display Area of Alcohol (Accessible) : 5.0 x 2.05 = 10.25m²
+ 4.4 x 2.05 = 9.0m + 4no. @ 0.5 x 2.05 = 4.1m Totals **23.35m²**
- Total Display Area of Alcohol (Inaccessible) : NONE



Fire Exit This Way



Final Exit



Emergency light fitting (maintained).



Break Glass Point.




Powder Extinguisher




Water Extinguisher

PB

Panic bolt emergency door ironmongery with 'push bar to open' notice.

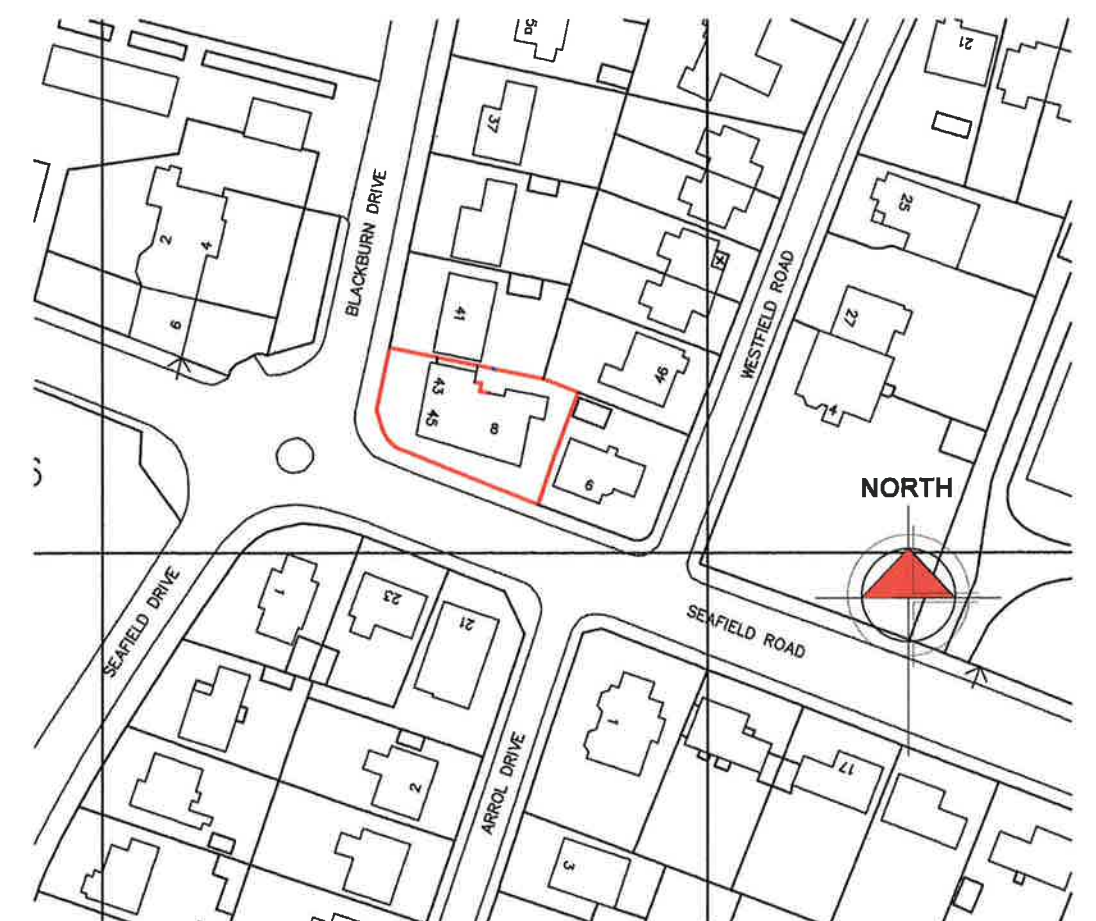

LOCATION PLAN 1:1250 SCALE

<p>LICENSING</p> <p><small>This drawing is for information purposes only. Do not scale from this drawing, use figured dimensions only. Dimensions to be checked on site prior to works commencing. Discrepancies to be reported to CASA Design. This drawing is the property of CASA Design. The design contained therein is copyrighted to CASA Design. No copying is permitted without authorisation from CASA Design.</small></p>	<p>This is a true copy of the drawings referred to in the application:</p> <p>sign.....</p> <p>date.....</p>	<p>Revision:</p>	<p>Project: PROPOSED CHANGE OF USE, EXTENSIONS AND ALTERATIONS TO DWELLINGHOUSE TO FORM EXTENSION TO SHOP AT 43-45 BLACKBURN DRIVE</p> <p>Client: MR. J. CRAWFORD</p>	<p>Drawing: GENERAL ARRANGEMENT PROPOSED LICENSING PLAN</p> <p>Drawing No: 283/L1</p> <p>Scale: 1:100 Date: MARCH 2012</p>	<p>The Studio 27 Alloway Ayr KA7 4PY t. 01292 293949 f. 01292 283340 mail@casadesign.co.uk www.casadesign.co.uk</p> 
---	--	------------------	---	--	---