


Certified a true copy of the plan referred to in the application for Building Warrant
 Dated 08/03/2012
 Signed Drew Deans
 (for Drew Deans Design Ltd.)

BEER GARDEN AREA
 TAKE DOWN EXISTING PARTITION AT EXTENDED KITCHEN AREA. MAKE GOOD WALLS, FLOOR & CEILING AT DOWNTAKINGS.


EXTEND EXISTING KITCHEN AREA WITH 75x50 SW STUD FRAMING @ 600mm c/c WITH 90mm QUILT DEAFENING BETWEEN STUDS & 12.5mm PLASTERBOARD EACH SIDE, ALL JOINTS TAPED & FILLED.

PART-PARTITION TO REMAIN AS EXISTING.

FLOOR WITHIN EXTENDED KITCHEN TO BE LEVELLED THROUGH WITH EXISTING KITCHEN FLOOR SHADED THUS :-

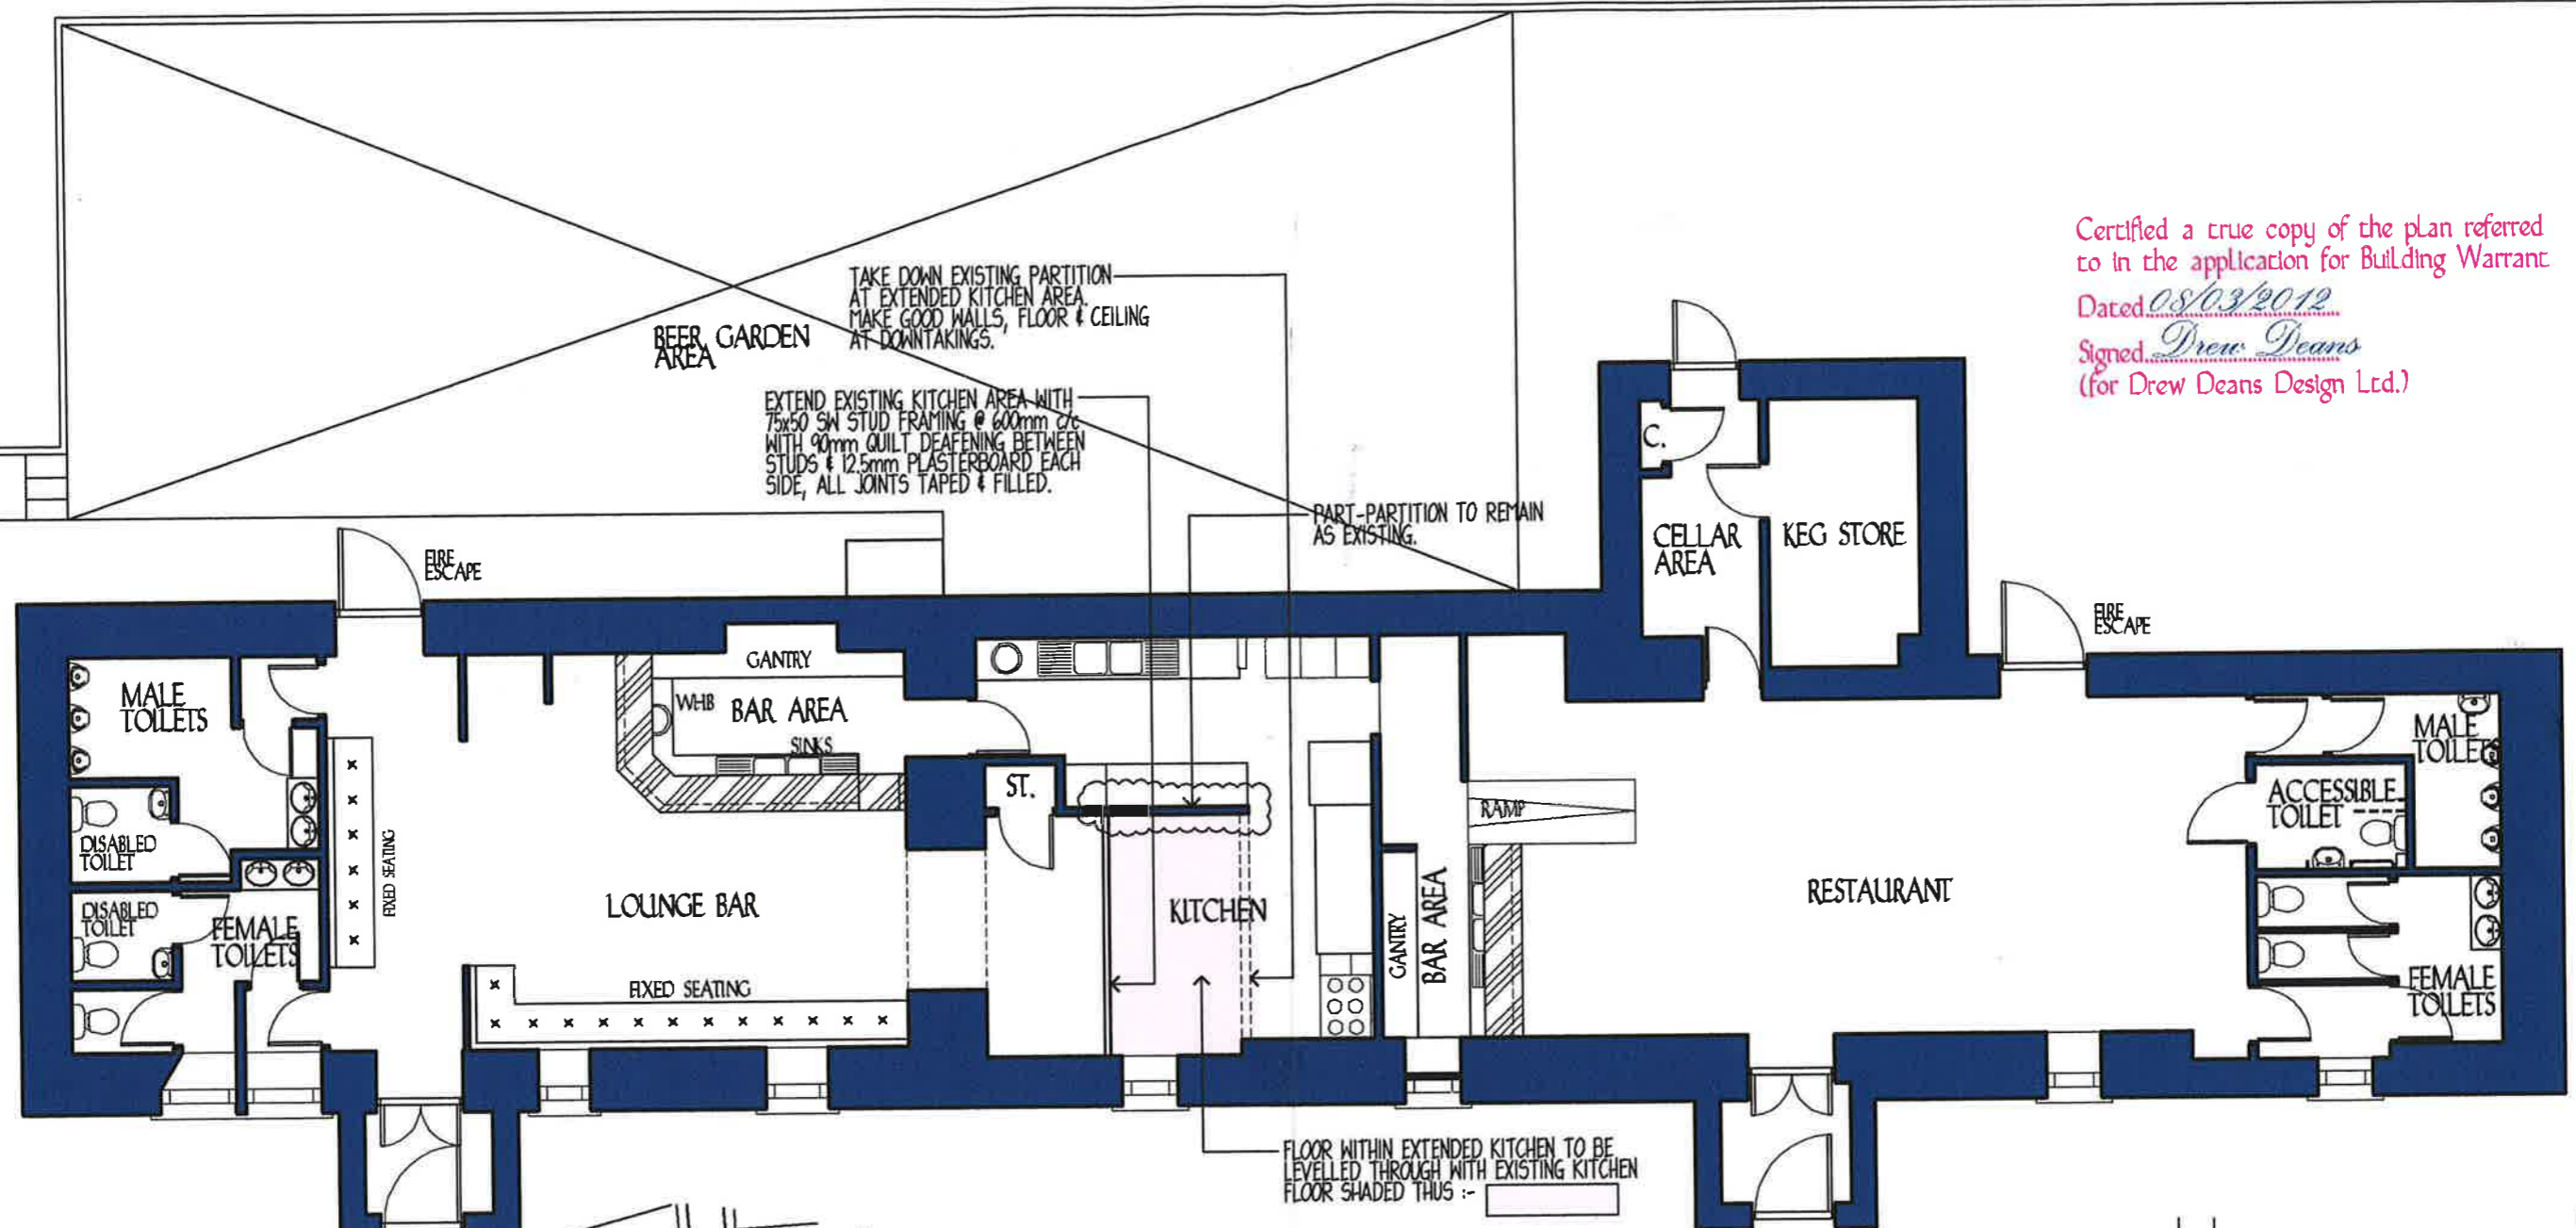

LOCATION PLAN... 1/1250

A PART-PARTITION IN KITCHEN TO REMAIN AS EXISTING. 27/3/12	
REVISIONS	
 NEW CITY HOMES 9-11 Academy Street, Ayr, KA7 1HS. TEL : 01292 61110 FAX : 01292 611615	
SITE DRUMLEY INN, MOSSBLOWN.	
TITLE GROUND FLOOR PLAN AS PROPOSED	
DATE MARCH 2012	SCALE 1/100
DRWN DD	AREA
DWGNO. 02/2012(BW)11	REV. A