


Licensing plan for off sales at
Shop unit located at
94 – 96 Doonfoot Road,
Ayr.

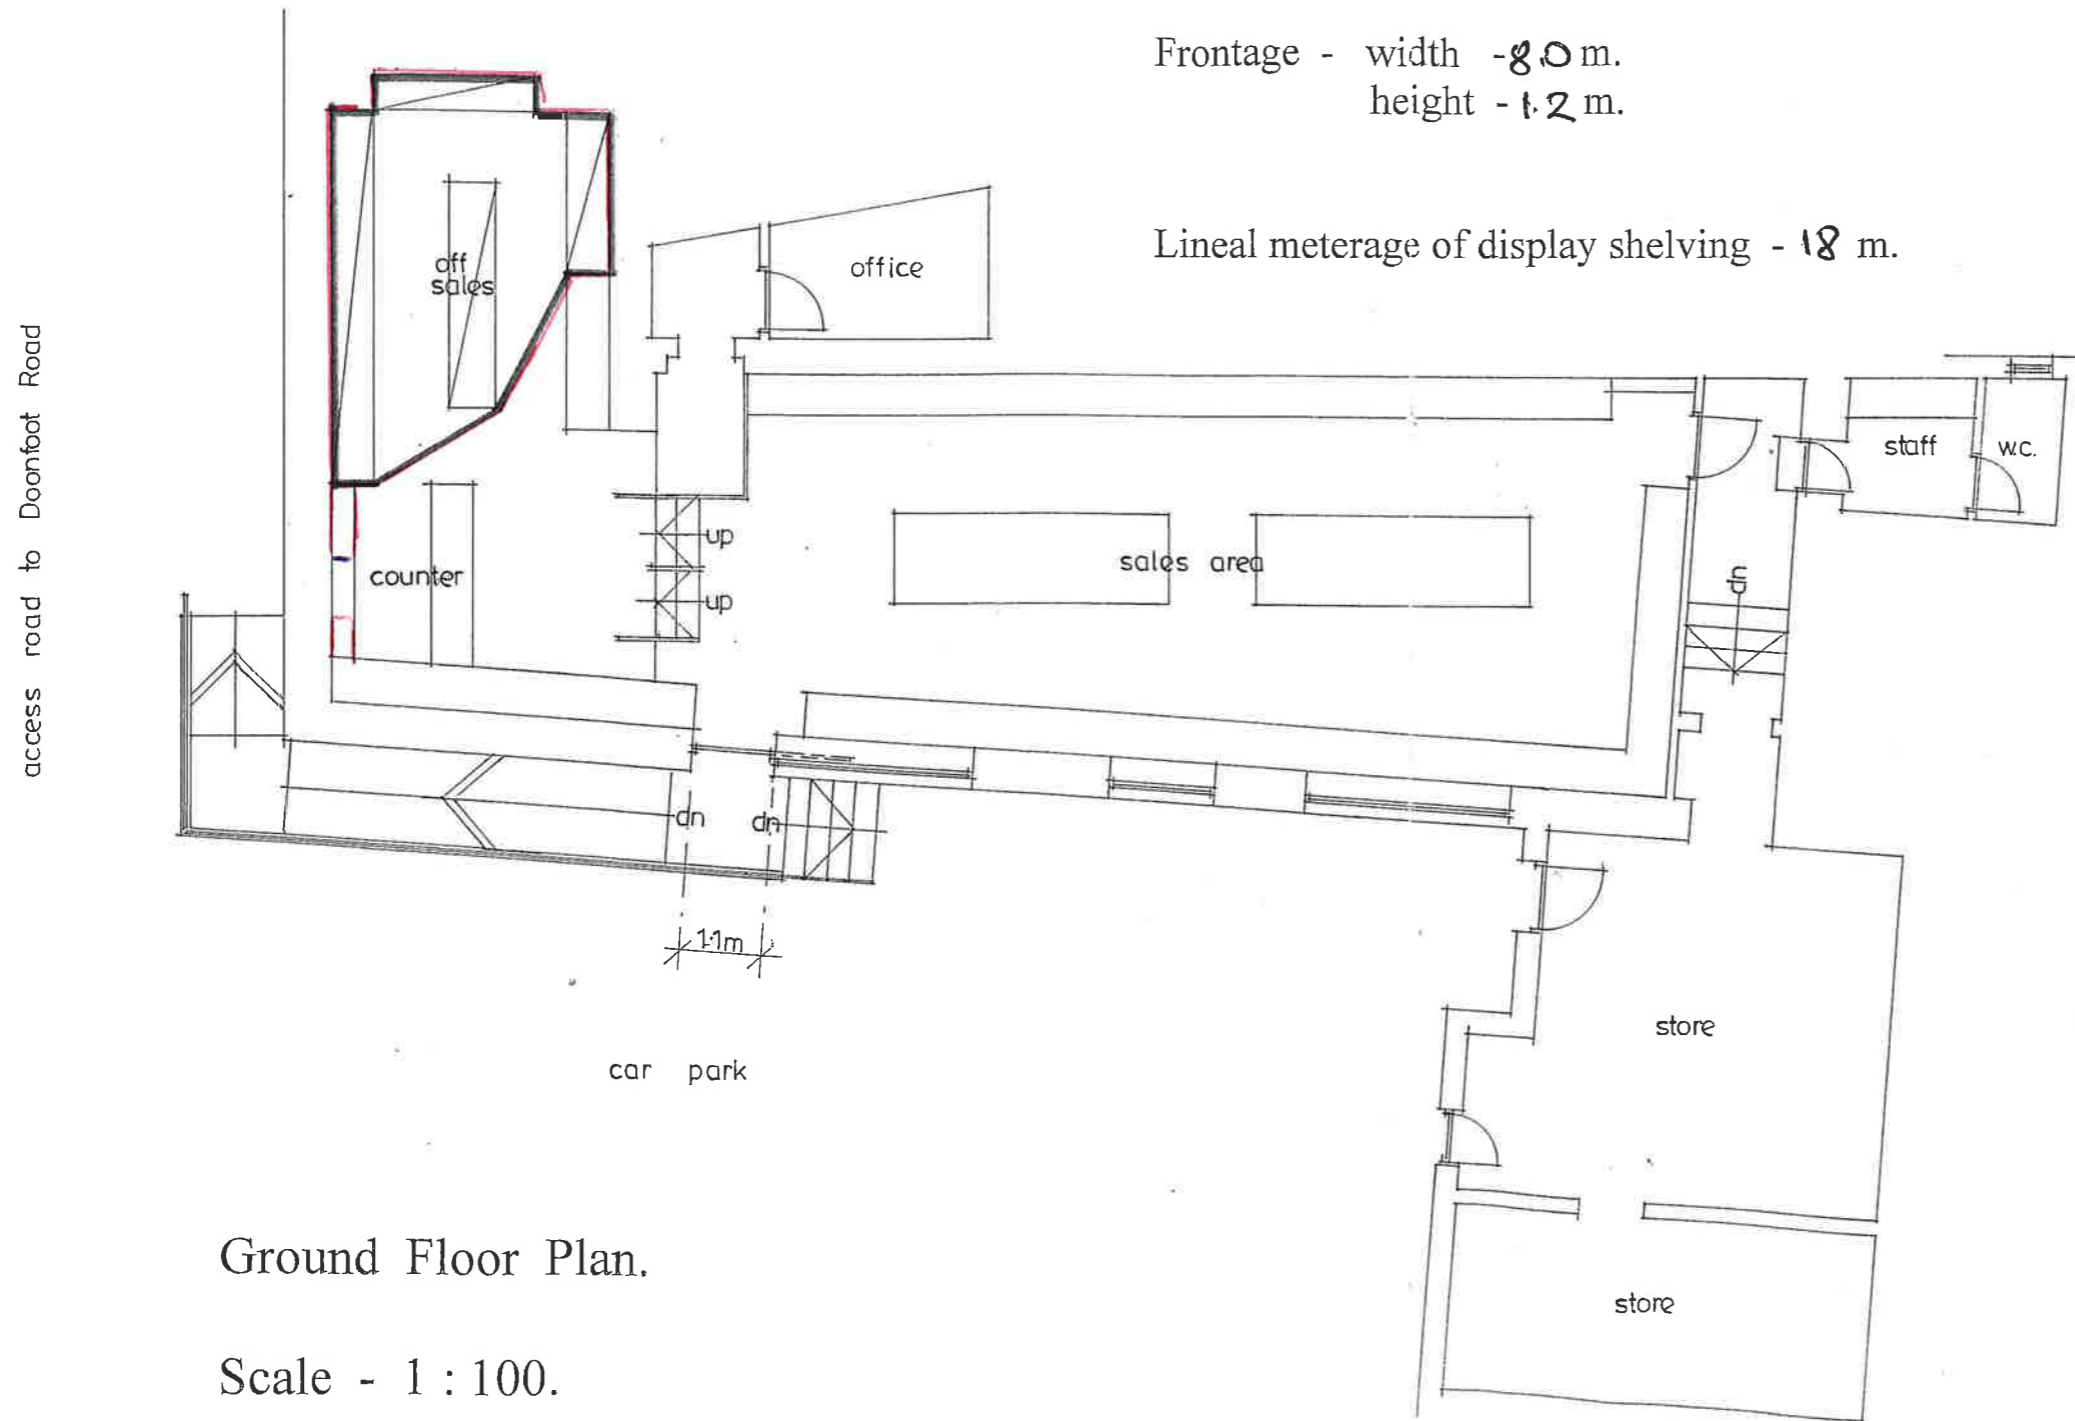

Ground Floor Plan.

Scale - 1 : 100.