
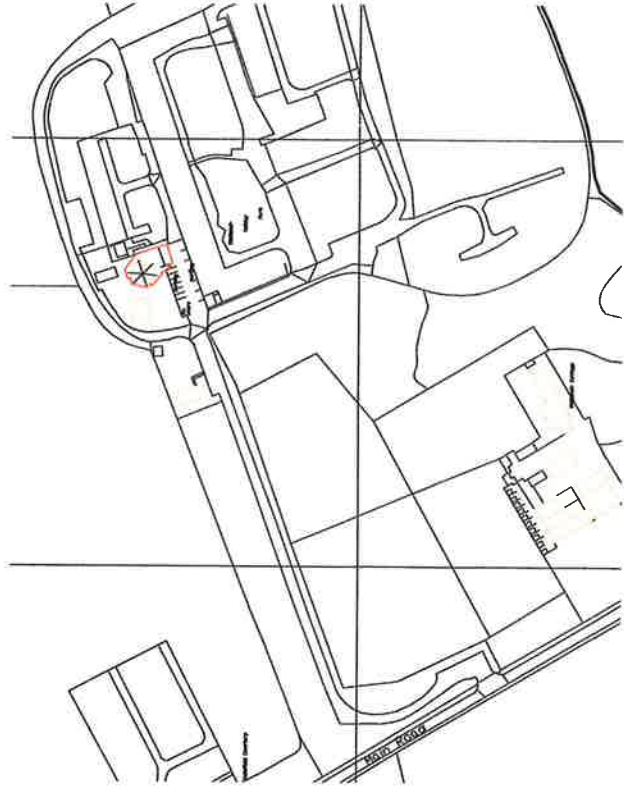


Notes

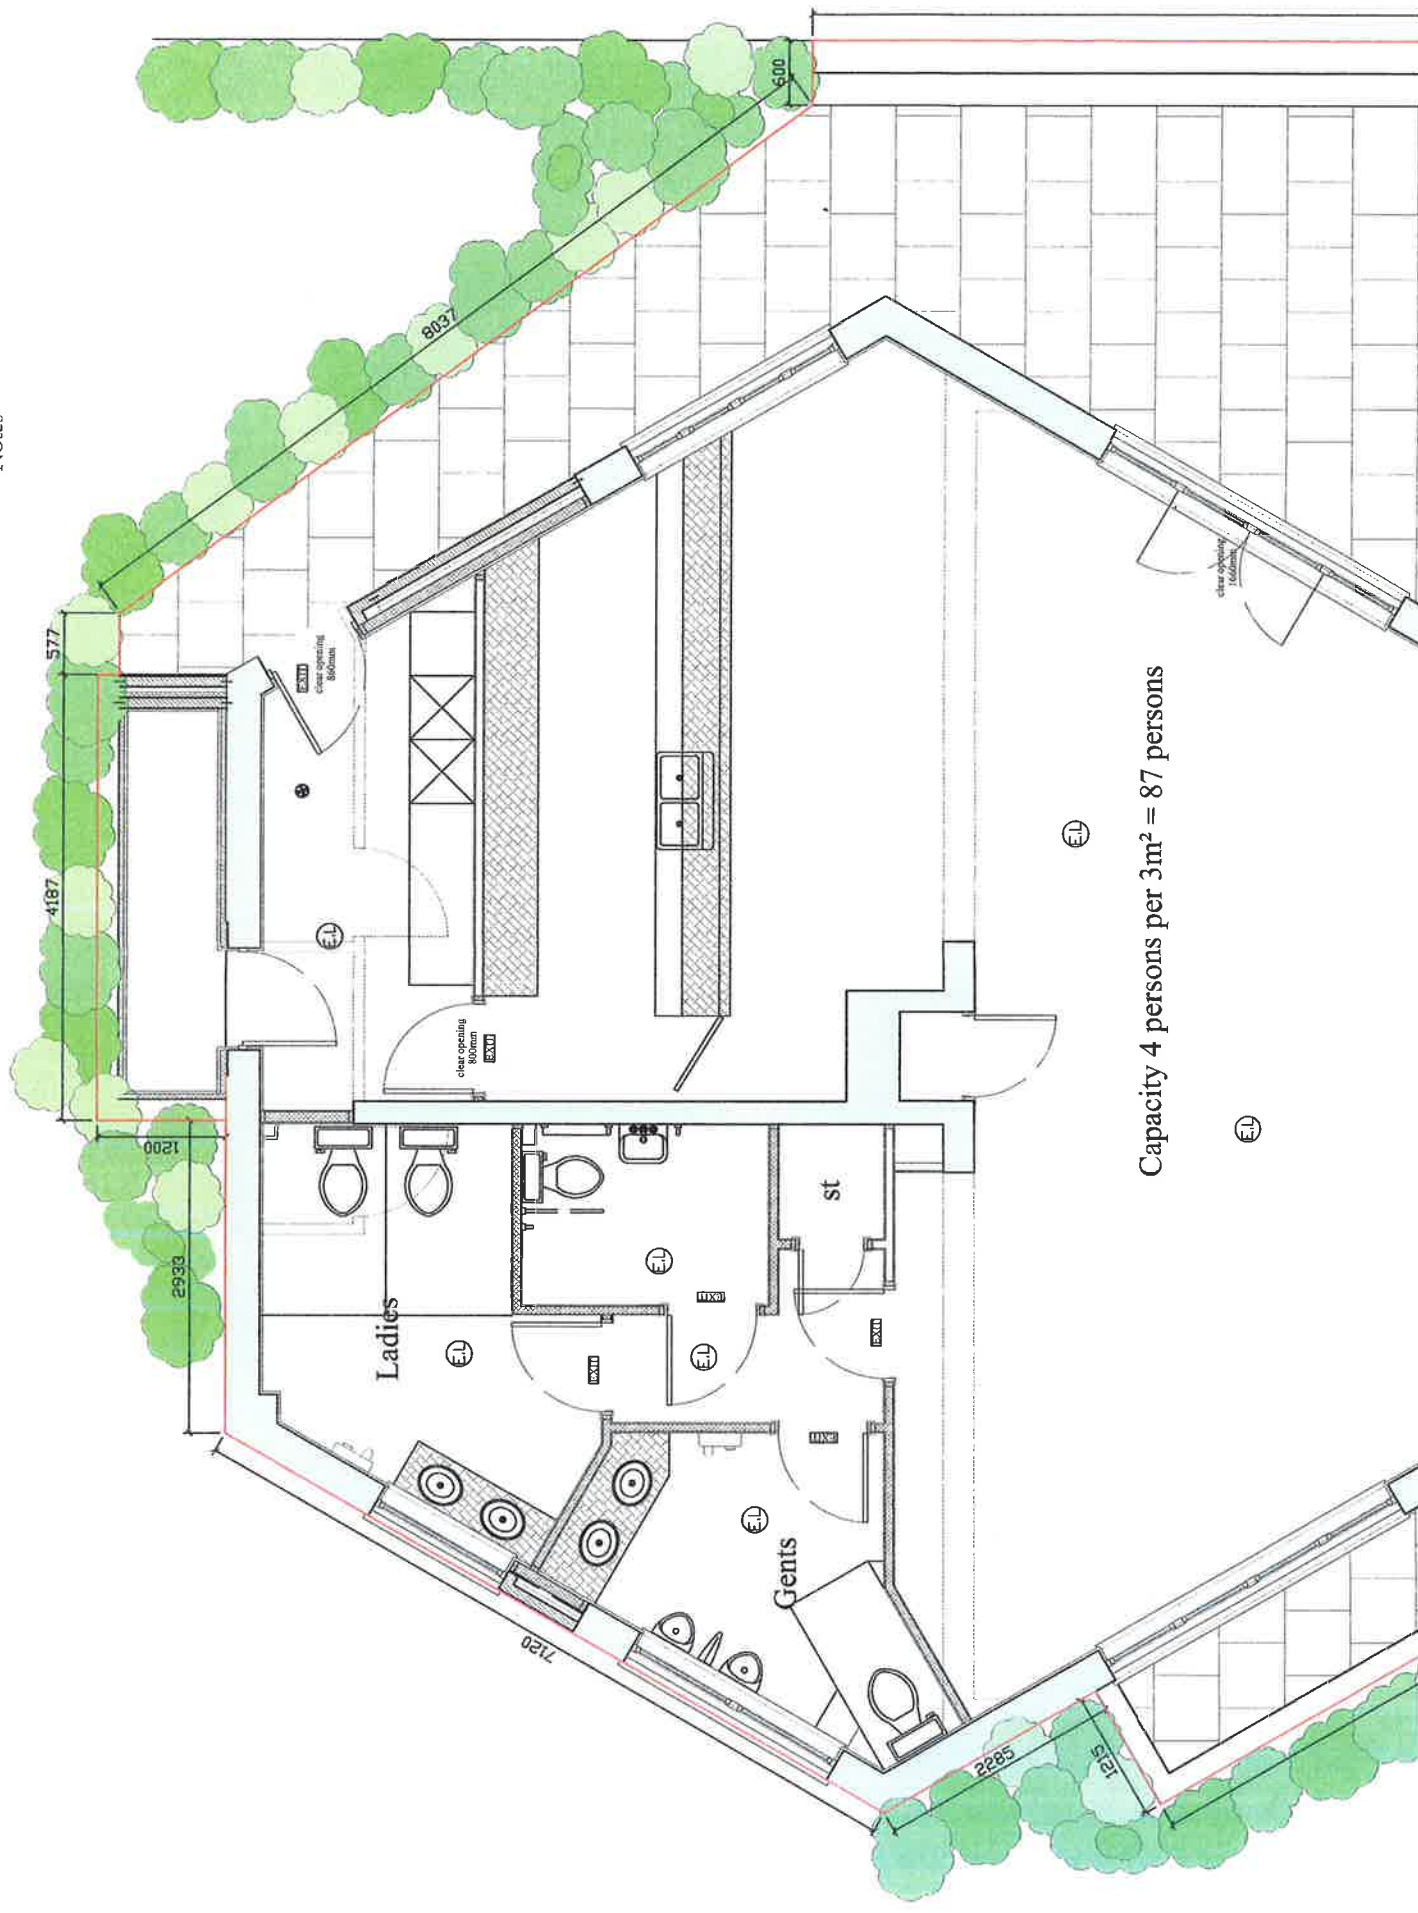

Stairhill
Architecture Services

Conversion of games / store
room to form public bar

Client: Penpont Leisure Limited
Address: Middlemuir Caravan Park
Tarbolton

0270 LD01
Revision: a
Drawn by: Alistair Mair
scale: 1:50
Date: Jan 13

Stairhill
Mauchline
Ka5 5hn

John: 07736 731214
Alistair: 07751689699

Tel: 01292 591500
Fax: 01292 591230

email: john@stairhill.co.uk
email: alistair@stairhill.co.uk