



PROPERTY AT 67 HEATHFIELD ROAD, AYR.

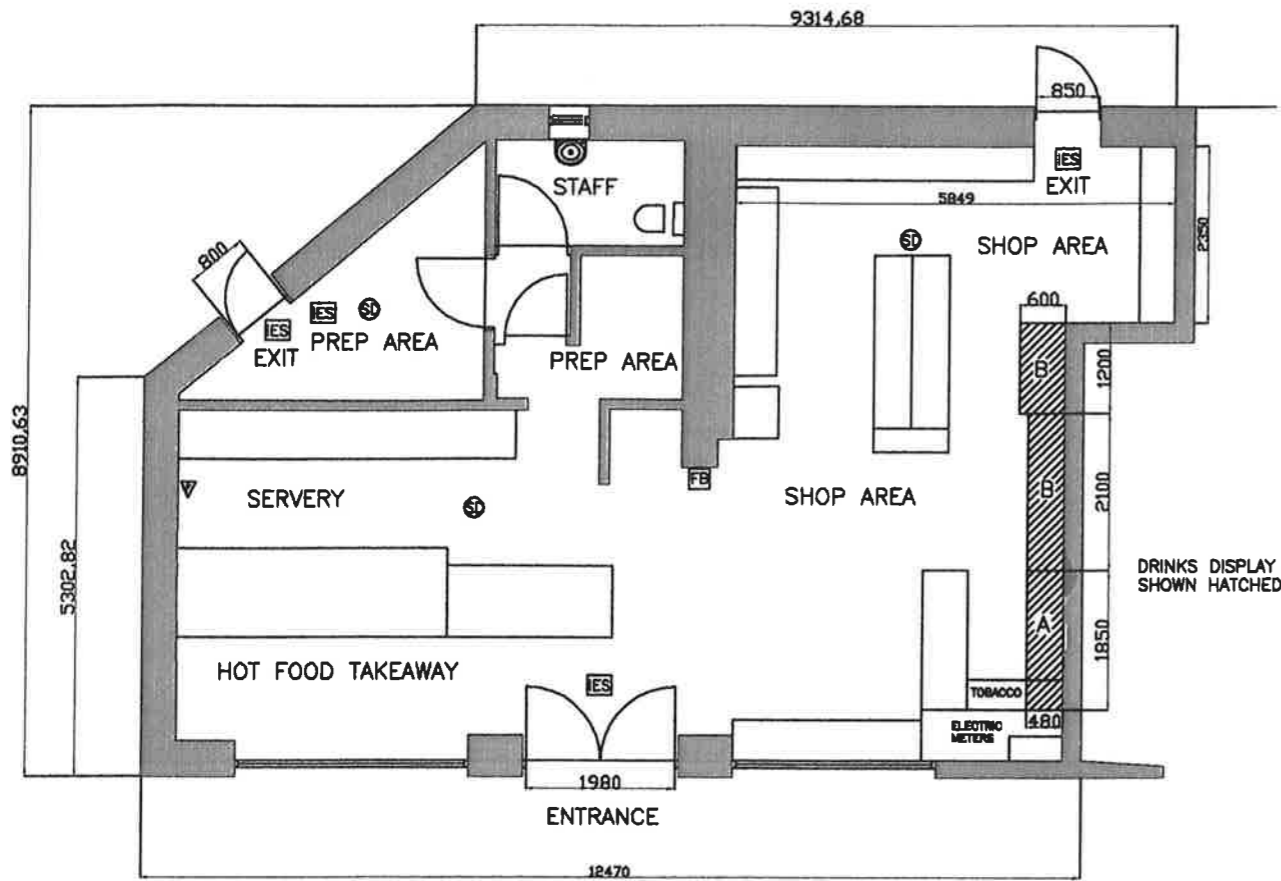

H E A T H F I E L D R O A D

GROUND FLOOR PLAN 1/100

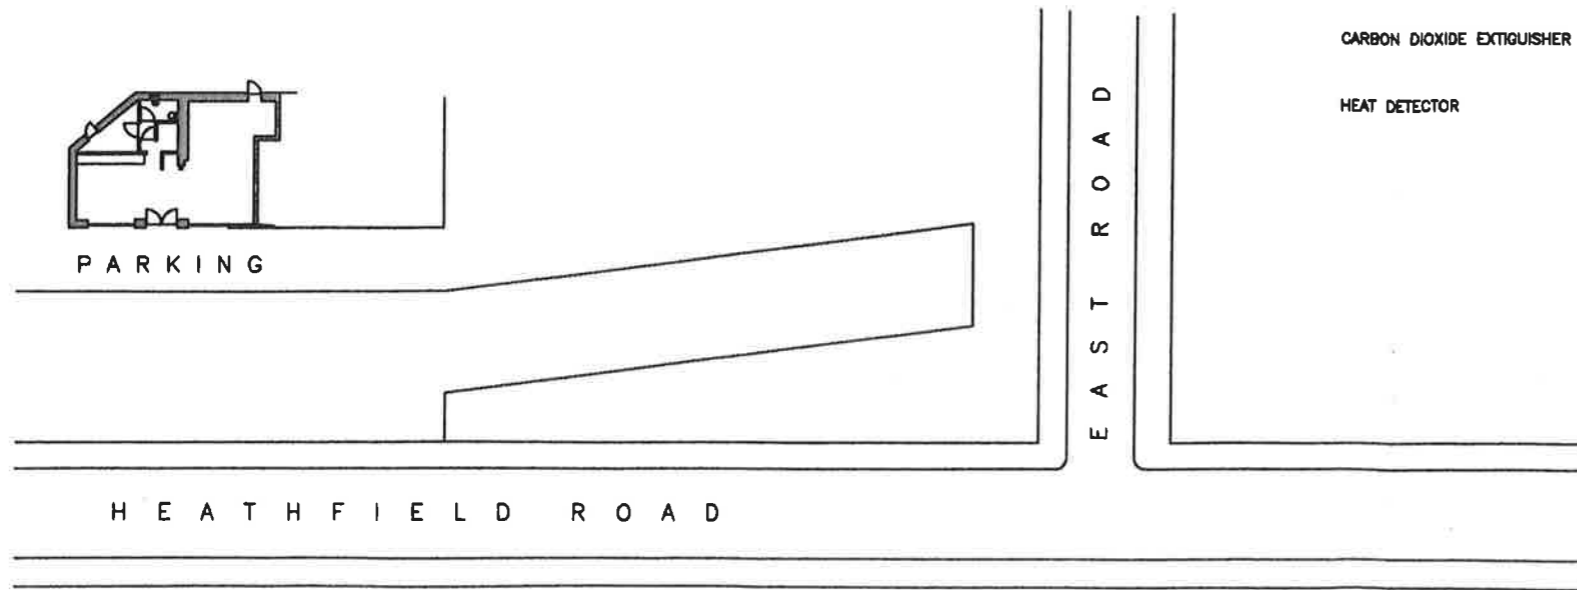

LOCATION PLAN

FIRE FIGHTING / PREVENTION KEY

- GENERAL FIRE ACTION NOTICE 
- STAFF FIRE ACTION NOTICE 
- KEEP LOCKED SHUT NOTICE 
- EMERGENCY LIGHTING 
- SMOKE DETECTOR 
- HEAT DETECTOR 
- DRY POWDER EXTINGUISHER 
- FOAM EXTINGUISHER 
- WATER EXTINGUISHER 
- FIRE BLANKET 
- FIRE ALARM CALL POINT 
- FIRE ALARM SOUNDER 
- ILLUMINATED EXIT SIGN 
- CARBON DIOXIDE EXTINGUISHER 
- HEAT DETECTOR 

DRINKS DISPLAY AREAS

- DRINKS DISPLAY A  
1850mm WIDE  
480mm DEEP 2100mm HIGH
- DRINKS DISPLAY B  
2100mm WIDE  
480mm DEEP 2100mm HIGH
- DRINKS DISPLAY B  
1200mm WIDE  
600mm DEEP 2100mm HIGH

E A S T R O A D

H E A T H F I E L D R O A D

PLANNING CERTIFICATE  
UNDER SECTION 50 OF  
LICENSING (SCOTLAND) ACT 2005  
13/00904/SEC90  
- 6 DEC 2013  
REF:

PRESTWICK 13/12/13  
This is the plan referred to in the  
application of this date by Rajbir Singh  
for a Provisional Premises Licence for  
premises at 67 Heathfield Road, Ayr.