


HIGH STREET

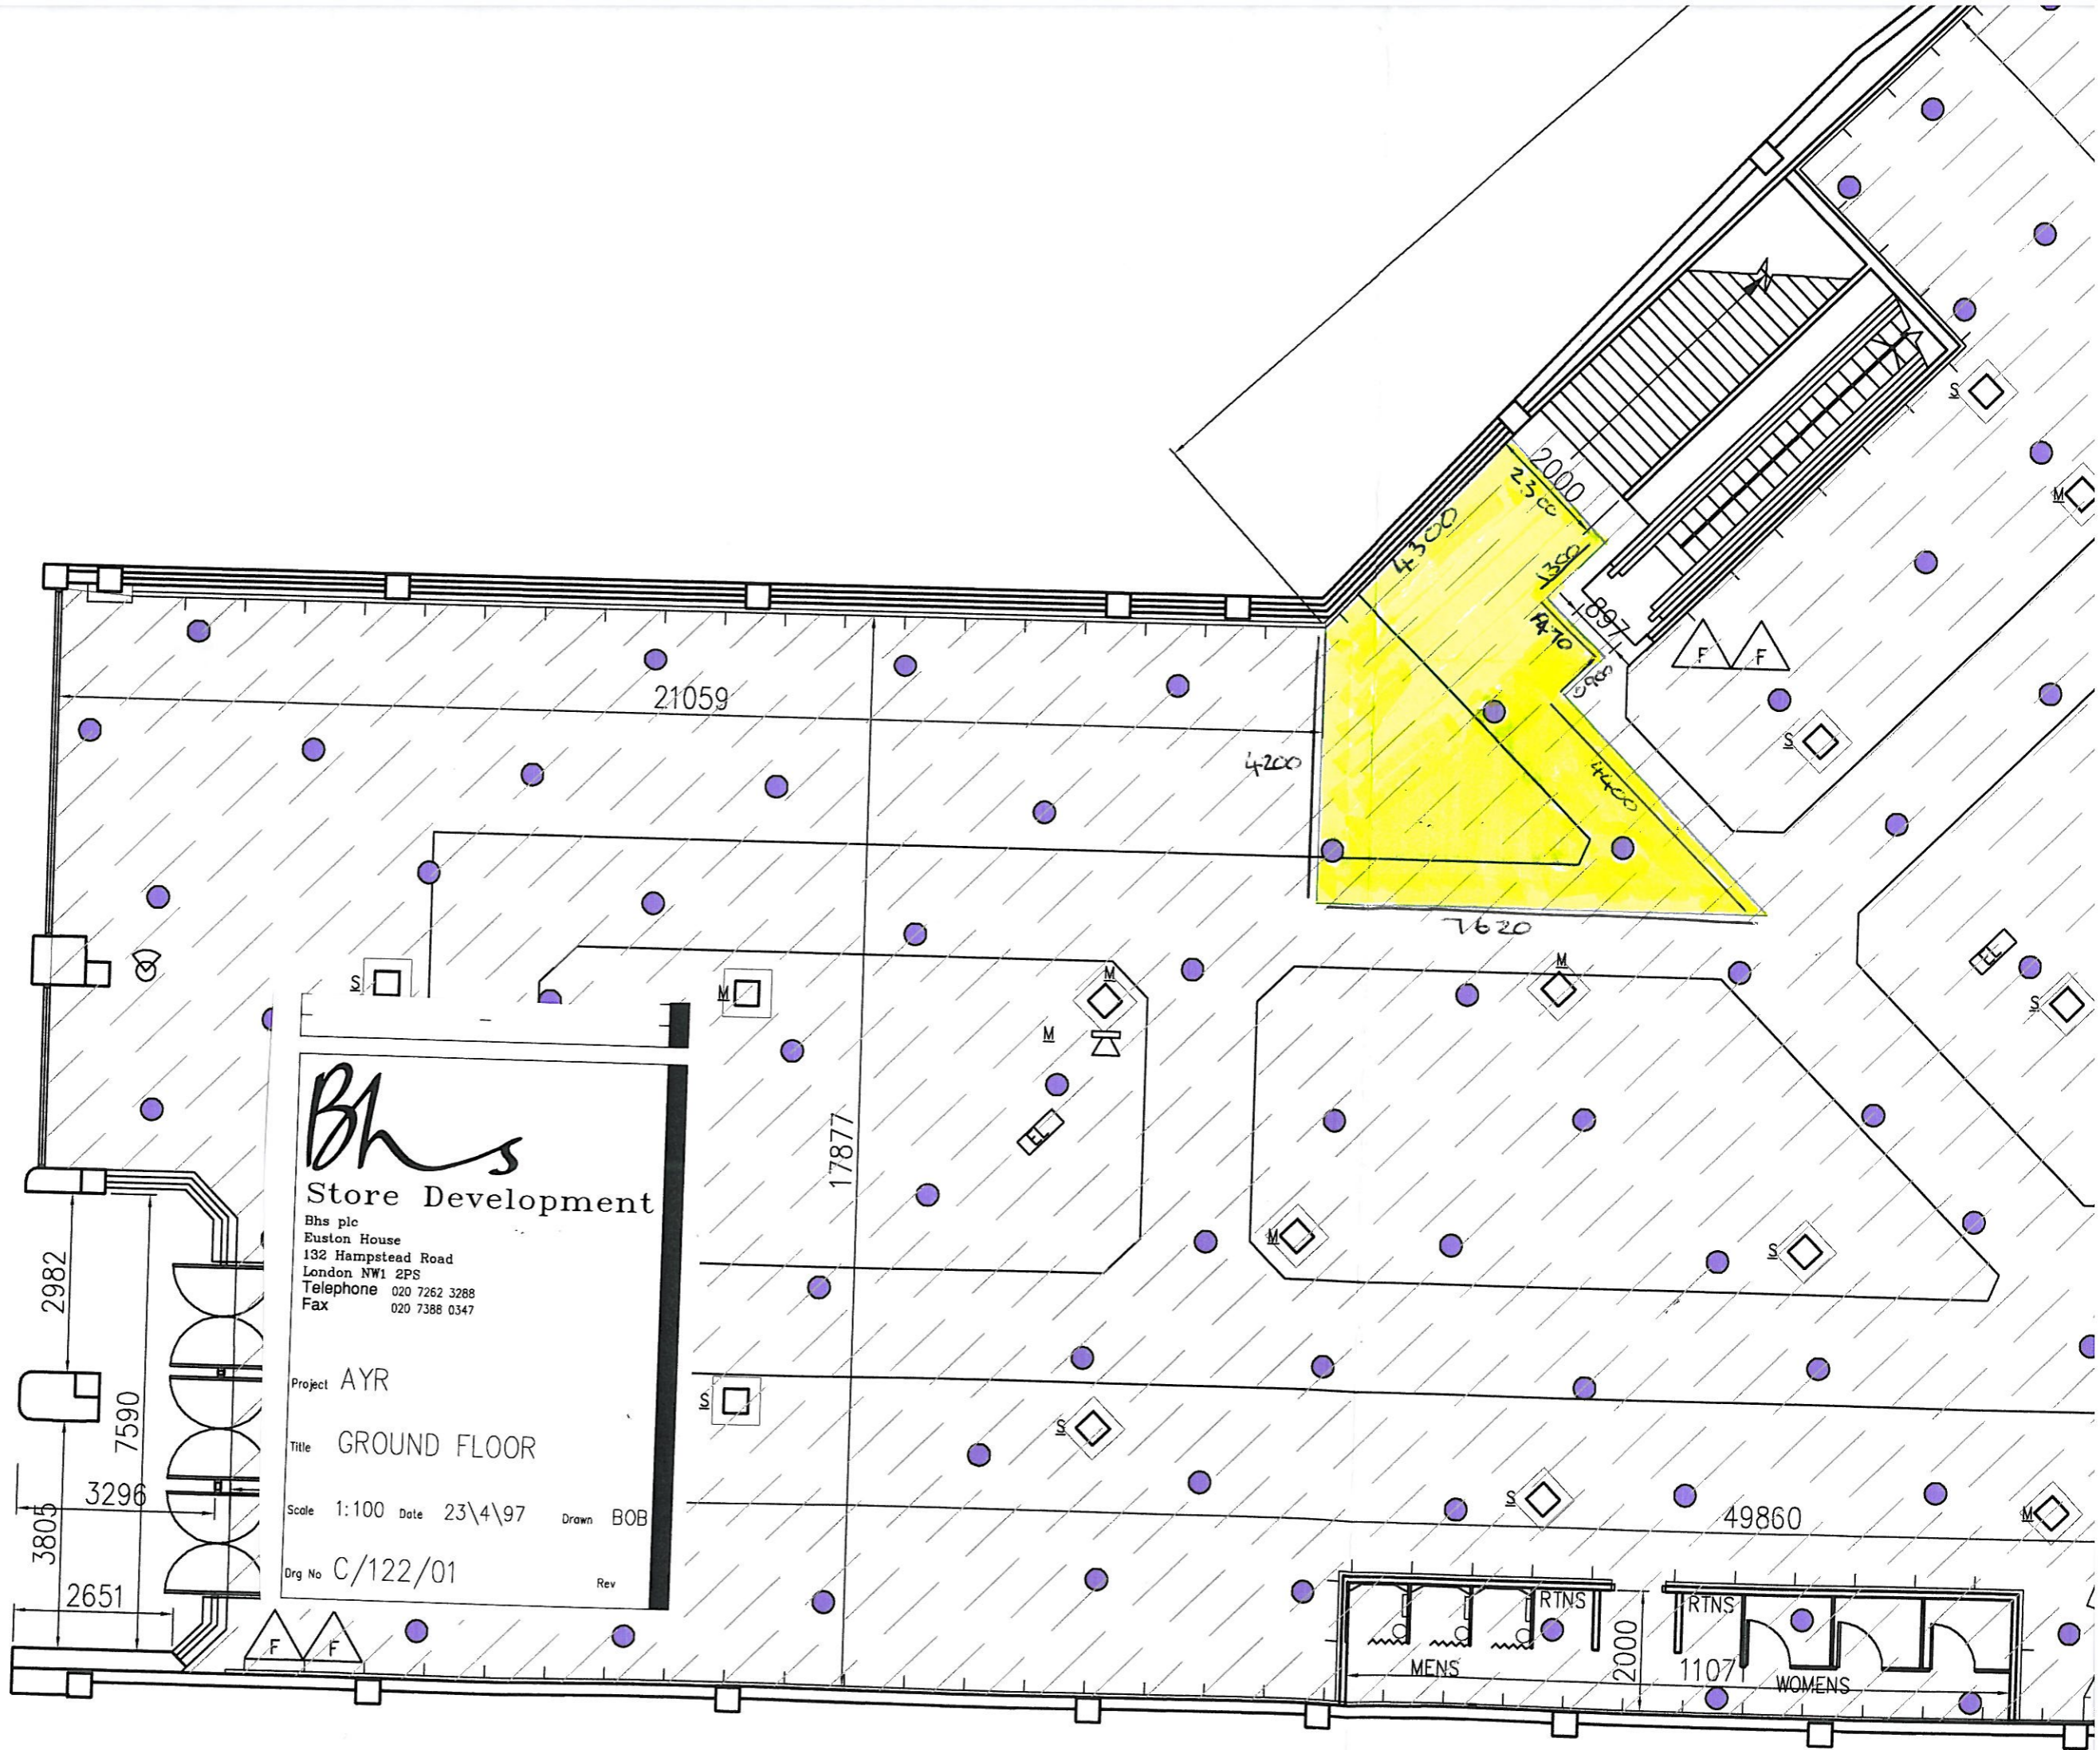

Bhs Store Development

Bhs plc
Euston House
132 Hampstead Road
London NW1 2PS
Telephone 020 7262 3288
Fax 020 7388 0347

Project AYR
Title GROUND FLOOR
Scale 1:100 Date 23/4/97 Drawn BOB
Drg No C/122/01 Rev

