


Produced 05.06.2008 from the Ordnance Survey National Geographic Database and incorporating surveyed revision available at this date. © Crown Copyright 2008.

Reproduction in whole or part is prohibited without the prior permission of Ordnance Survey.

Ordnance Survey and the OS Symbol are registered trademarks and OS Sitemap is a trademark of Ordnance Survey, the national mapping agency of Great Britain.


The representation of a road, track or path is no evidence of a right of way.

The representation of features as lines is no evidence of a property boundary.

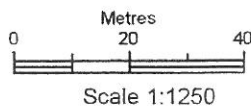


Supplied by: **The Glasgow Map Centre**
 Serial number: 01647200
 Centre coordinates: 235130.75 619545.75

Further information can be found on the OS Sitemap Information leaflet or the Ordnance Survey web site:

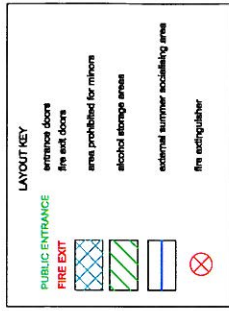

* NOTE: SEE ACCOMPANYING LOCATION PLAN FOR ADJACENT ENTRANCE/SITE BOUNDARY AND CAR PARK ARRANGEMENTS ROUND PROPERTY

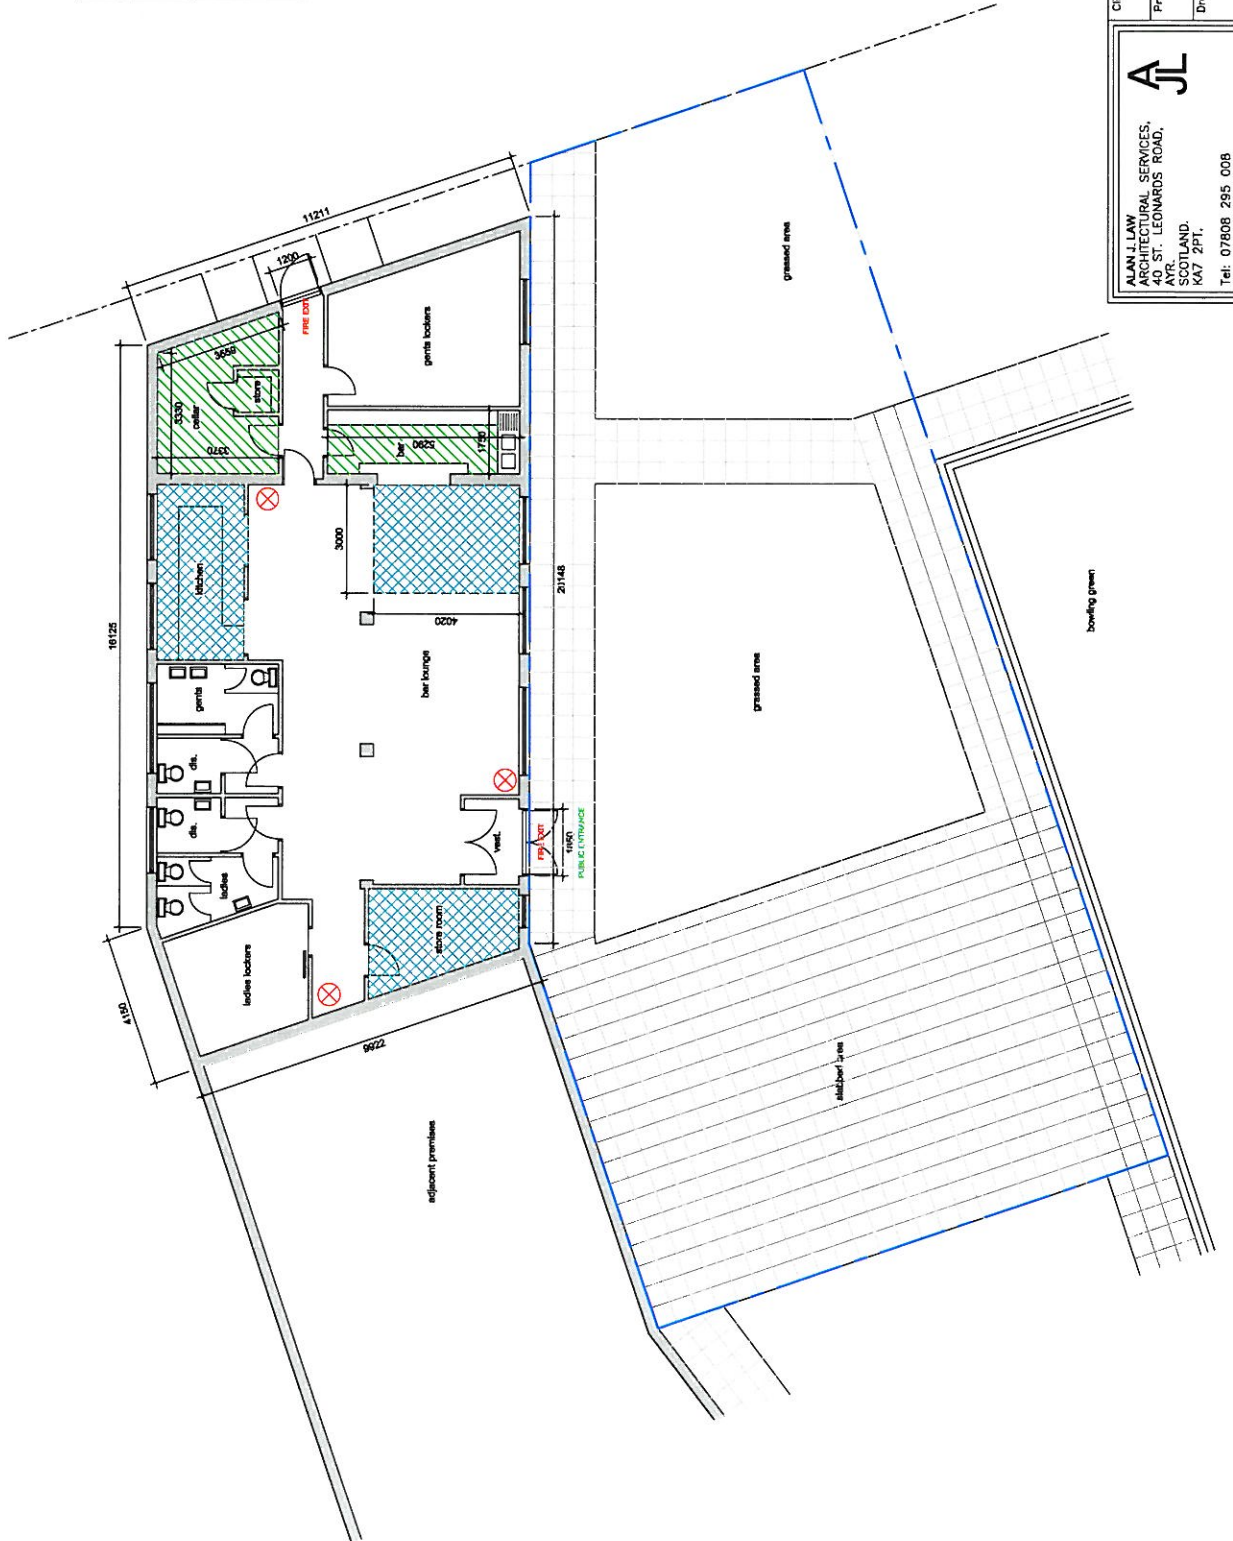

AJL

ALAN J. LAW
ARCHITECTURAL SERVICES,
15 ST. LEONARDS ROAD,
AYR
SCOTLAND,
KA7 2PT.
Tel: 07808 295 008

Client:	KINCAIDSTON & BELMONT BOWLING CLUB
Project:	LICENCE APPLICATION TO PREMISES, 18 BRACKEN PARK, AYR.
Drawing Title:	EXISTING LAYOUT PLAN
Scale:	1:100
Date:	MAY '08
Drawn by:	AJL
Dwg. No.:	08/KBBC01