


LOCATION PLAN

1:2500

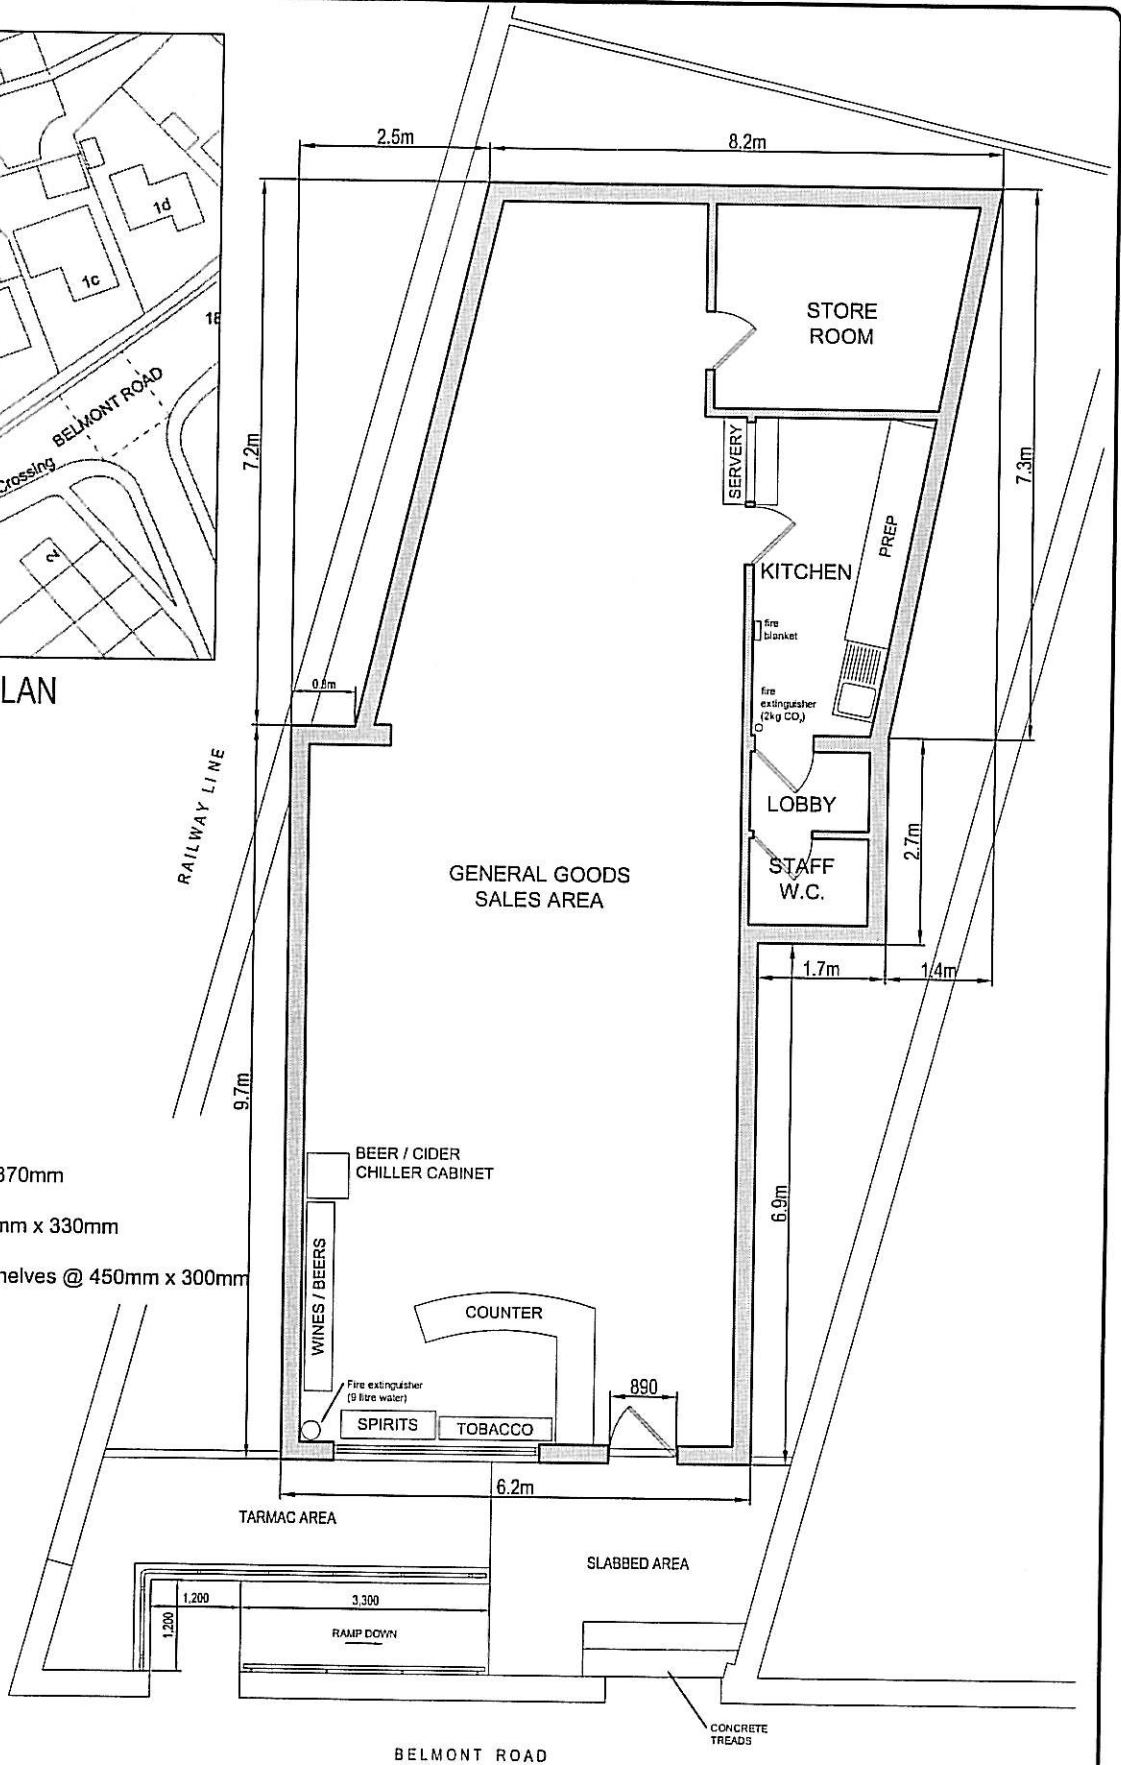

LAYOUT PLAN

1:100

Alcohol Display Areas

Spirits: 3No shelves @ 1250mm x 370mm

Wines/Beers: 3No shelves @2500mm x 330mm

Beer / Cider Chiller Cabinet: 3No Shelves @ 450mm x 300mm

LEVEL CROSSING



01292 571105
www.visuplan.co.uk
info@visuplan.co.uk

client: Mr A Hurt		scale: 1:100
project: Belmont Stores Belmont Road, Ayr		date: Jan 2008
drg title: Licensing Layout Plan		drg No: 333/L1