


DRINKS CELLAR, 17 BURNS STATUE SQUARE, AYR

EXISTING GROUND FLOOR PLAN 1/100

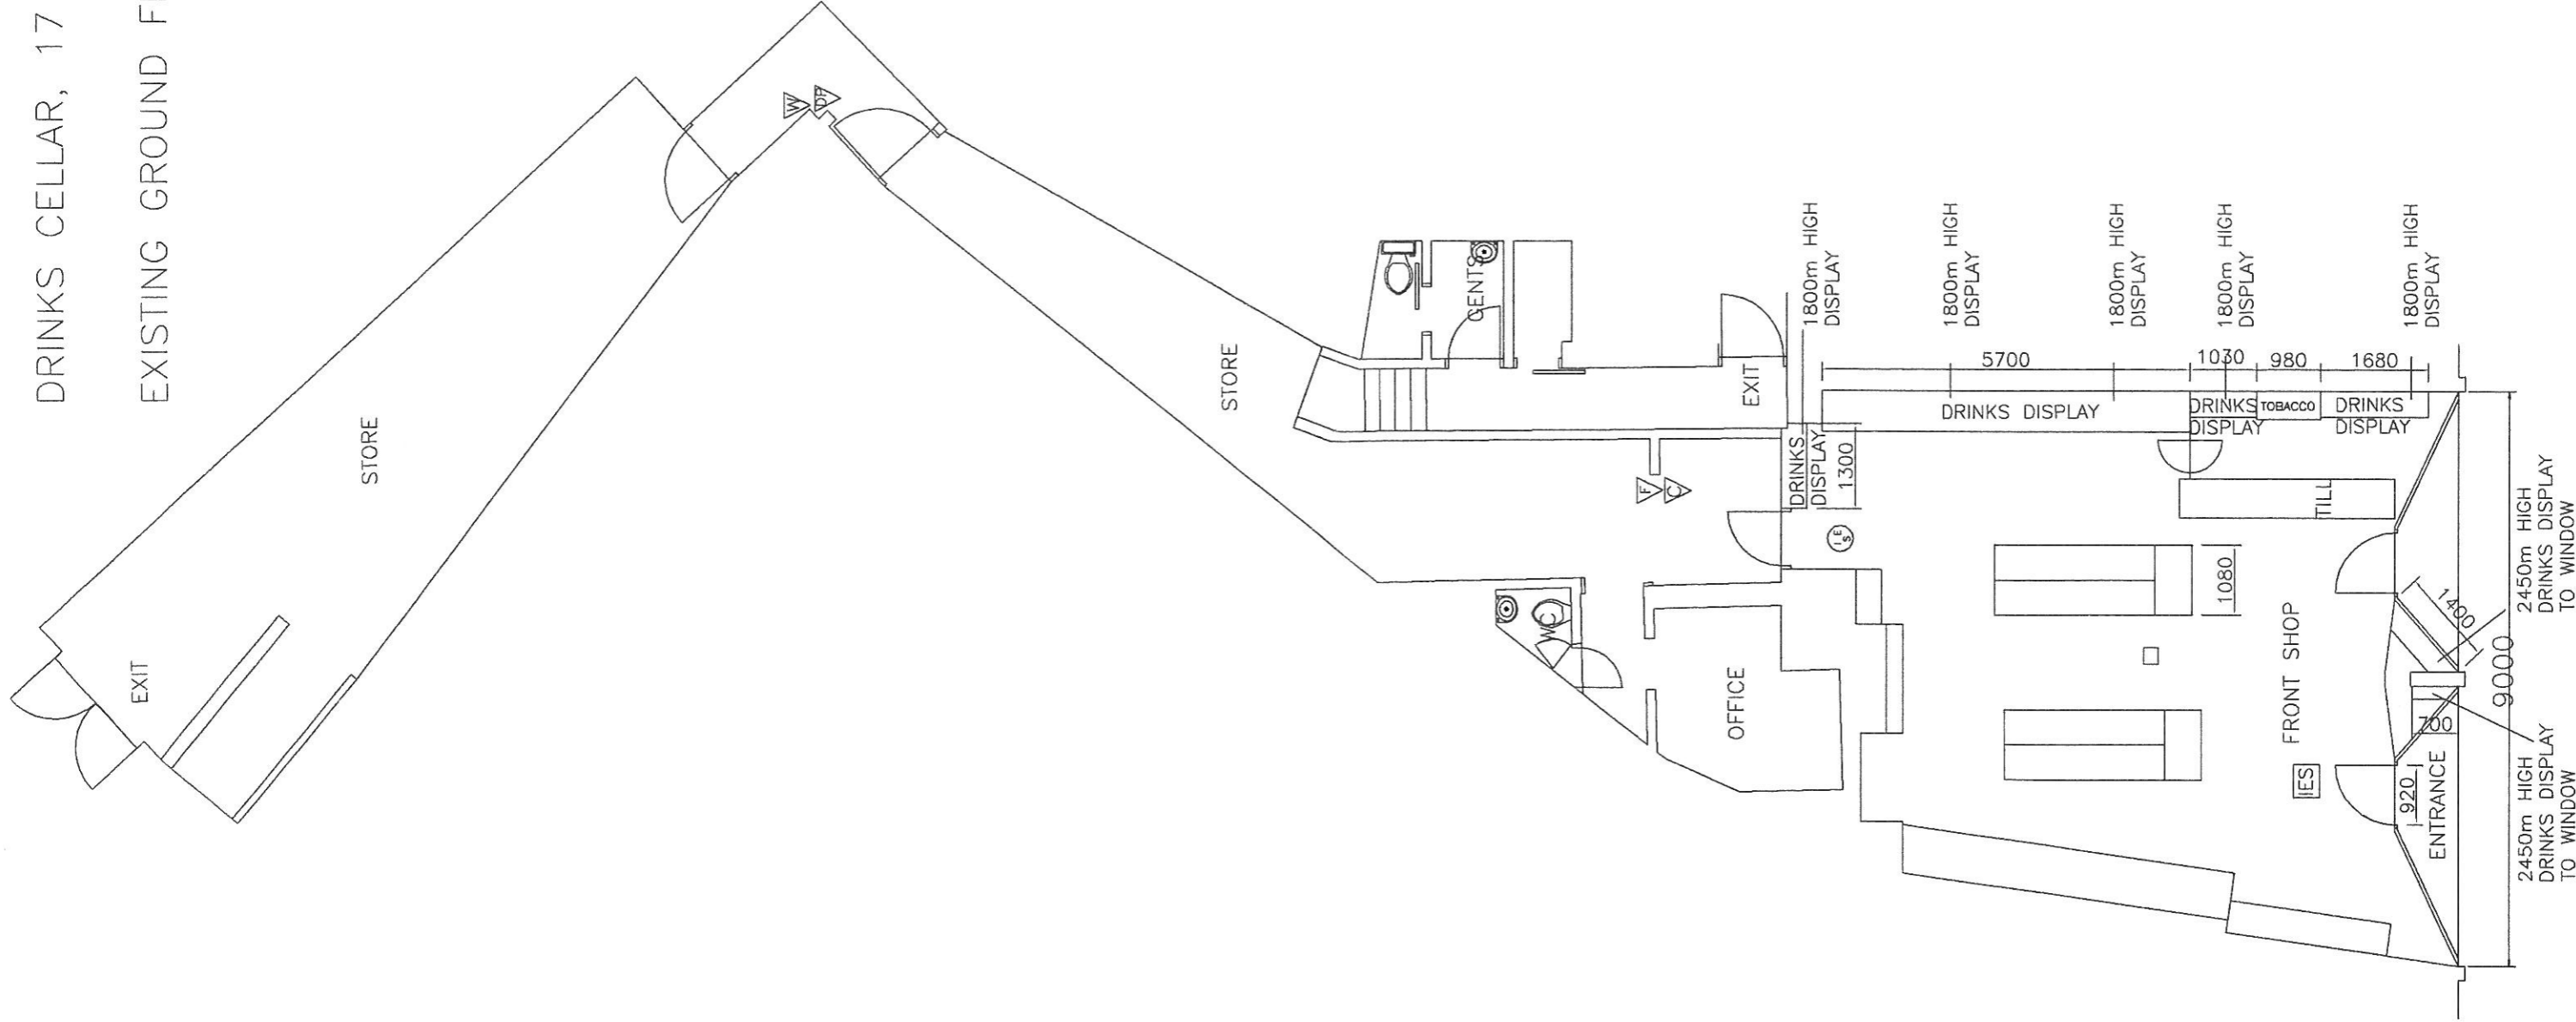

FIRE FIGHTING / PREVENTION KEY

-  GENERAL FIRE ACTION NOTICE
-  STAFF FIRE ACTION NOTICE
-  KEEP LOCKED SHUT NOTICE
-  EMERGENCY LIGHTING
-  SMOKE DETECTOR
-  HEAT DETECTOR
-  FOAM EXTINGUISHER
-  CARBON DIOXIDE EXTINGUISHER
-  DRY POWDER EXTINGUISHER
-  WATER EXTINGUISHER
-  FIRE BLANKET
-  FIRE ALARM CALL POINT
-  FIRE ALARM SOUNDER
-  ILLUMINATED EXIT SIGN