



# CENTRAL BAR

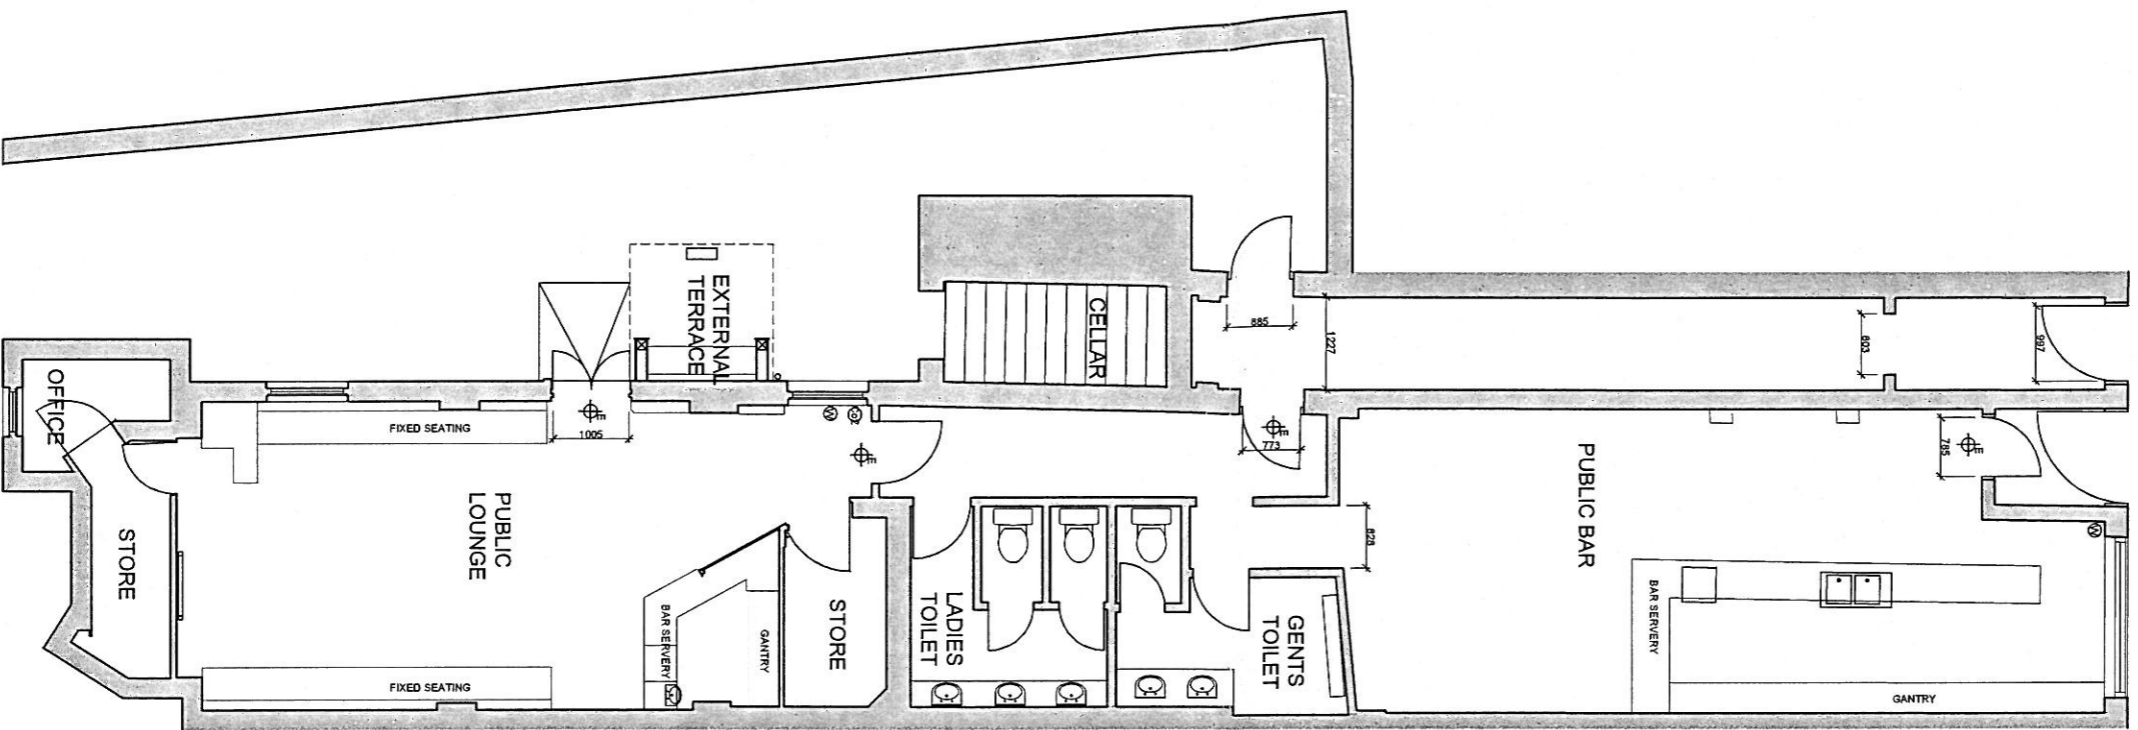

EXISTING PLAN 1:100

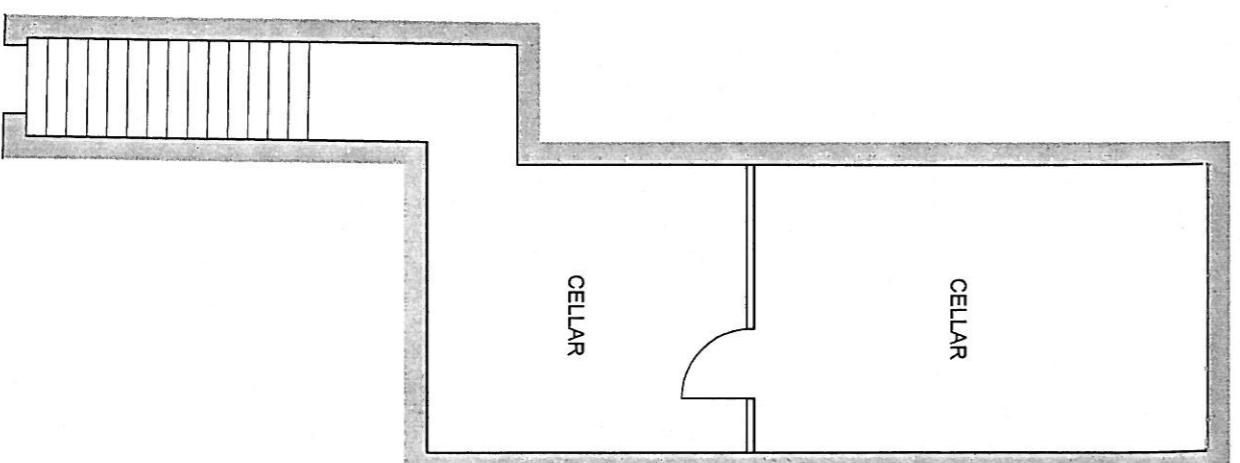

EXISTING CELLAR PLAN 1:100