

Client : BUZZWORKS
C/O ELLIOTS
PRESTWICK

Project : LICENSING PLAN
SCOTTS RESTAURANT
TROON

Title : LICENSING PLANS

Dwg No : LIC-01 Revision :


Job No : Scale : 1:100

Drawn : CWB Date : FEB '08

Checked : Date :

Cathcart House
20 Cathcart St
Ayr
KA7 1BJ

T: 01292 263371
F: 01292 287341
E: info@mgparchitects.co.uk
W: www.mgparchitects.co.uk

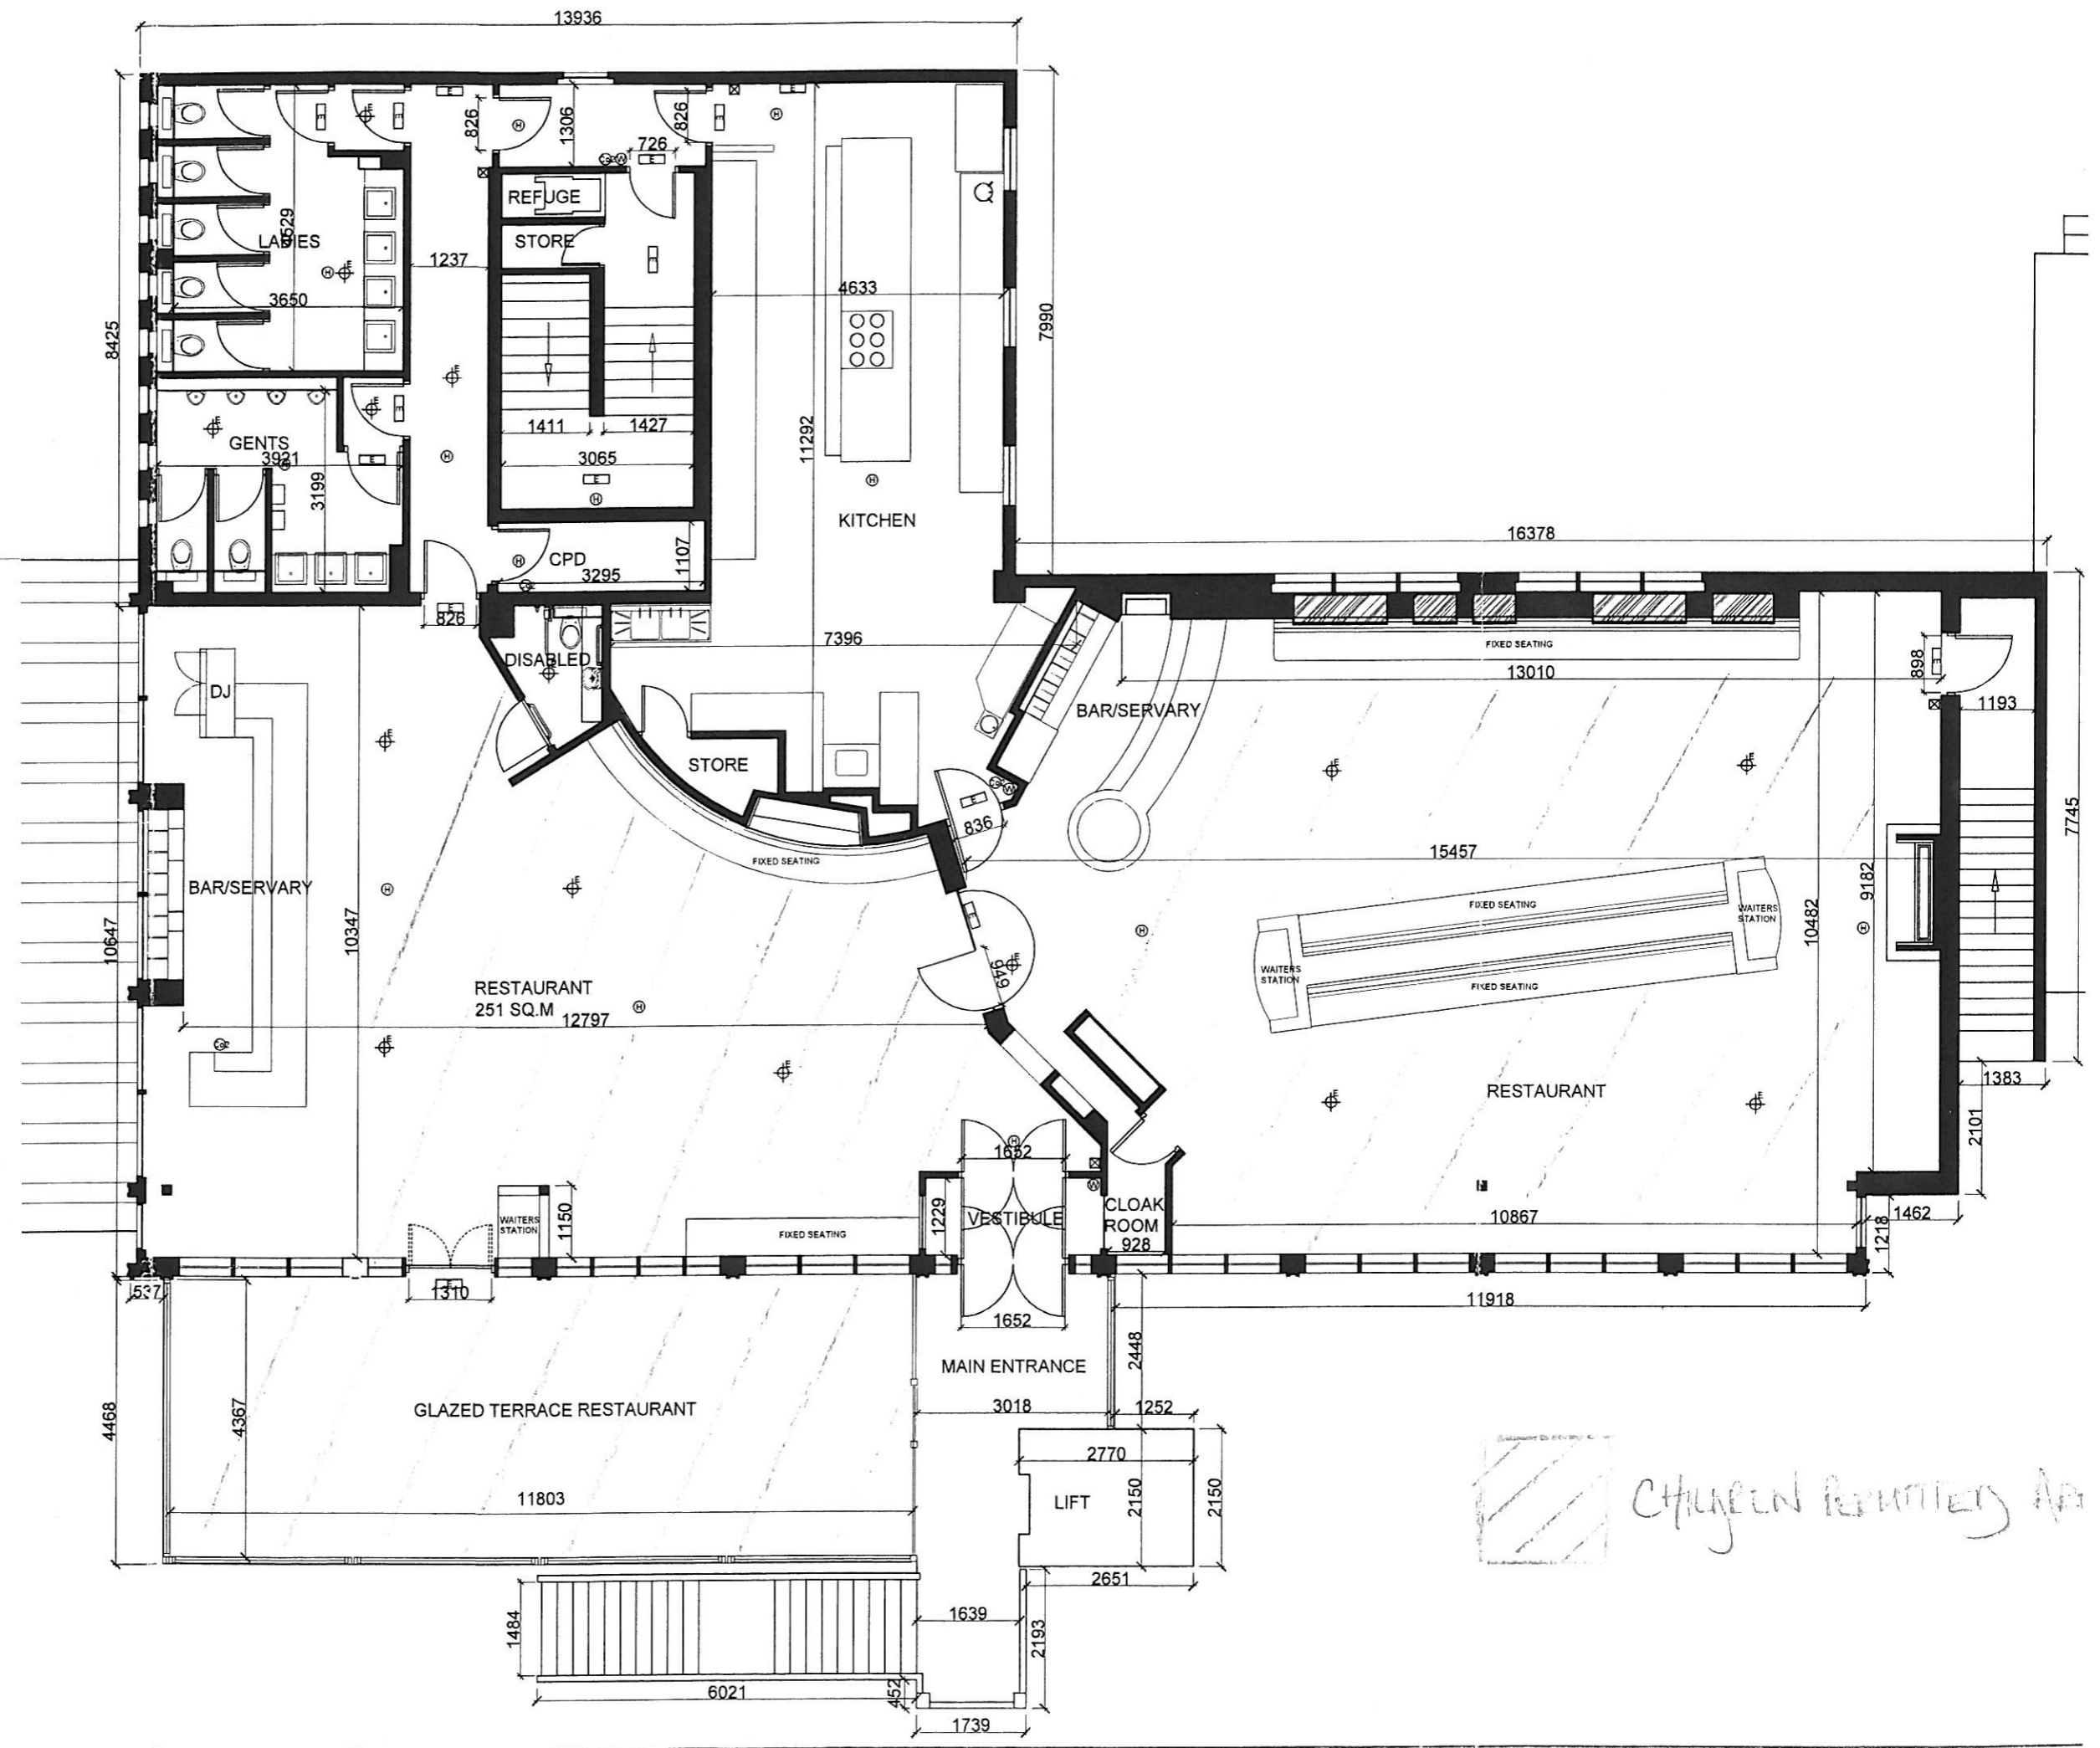

CHARGEN REMITTED AP