


Licensing plan for off sales at
Shop unit located at
94 – 96 Doonfoot Road,
Ayr.

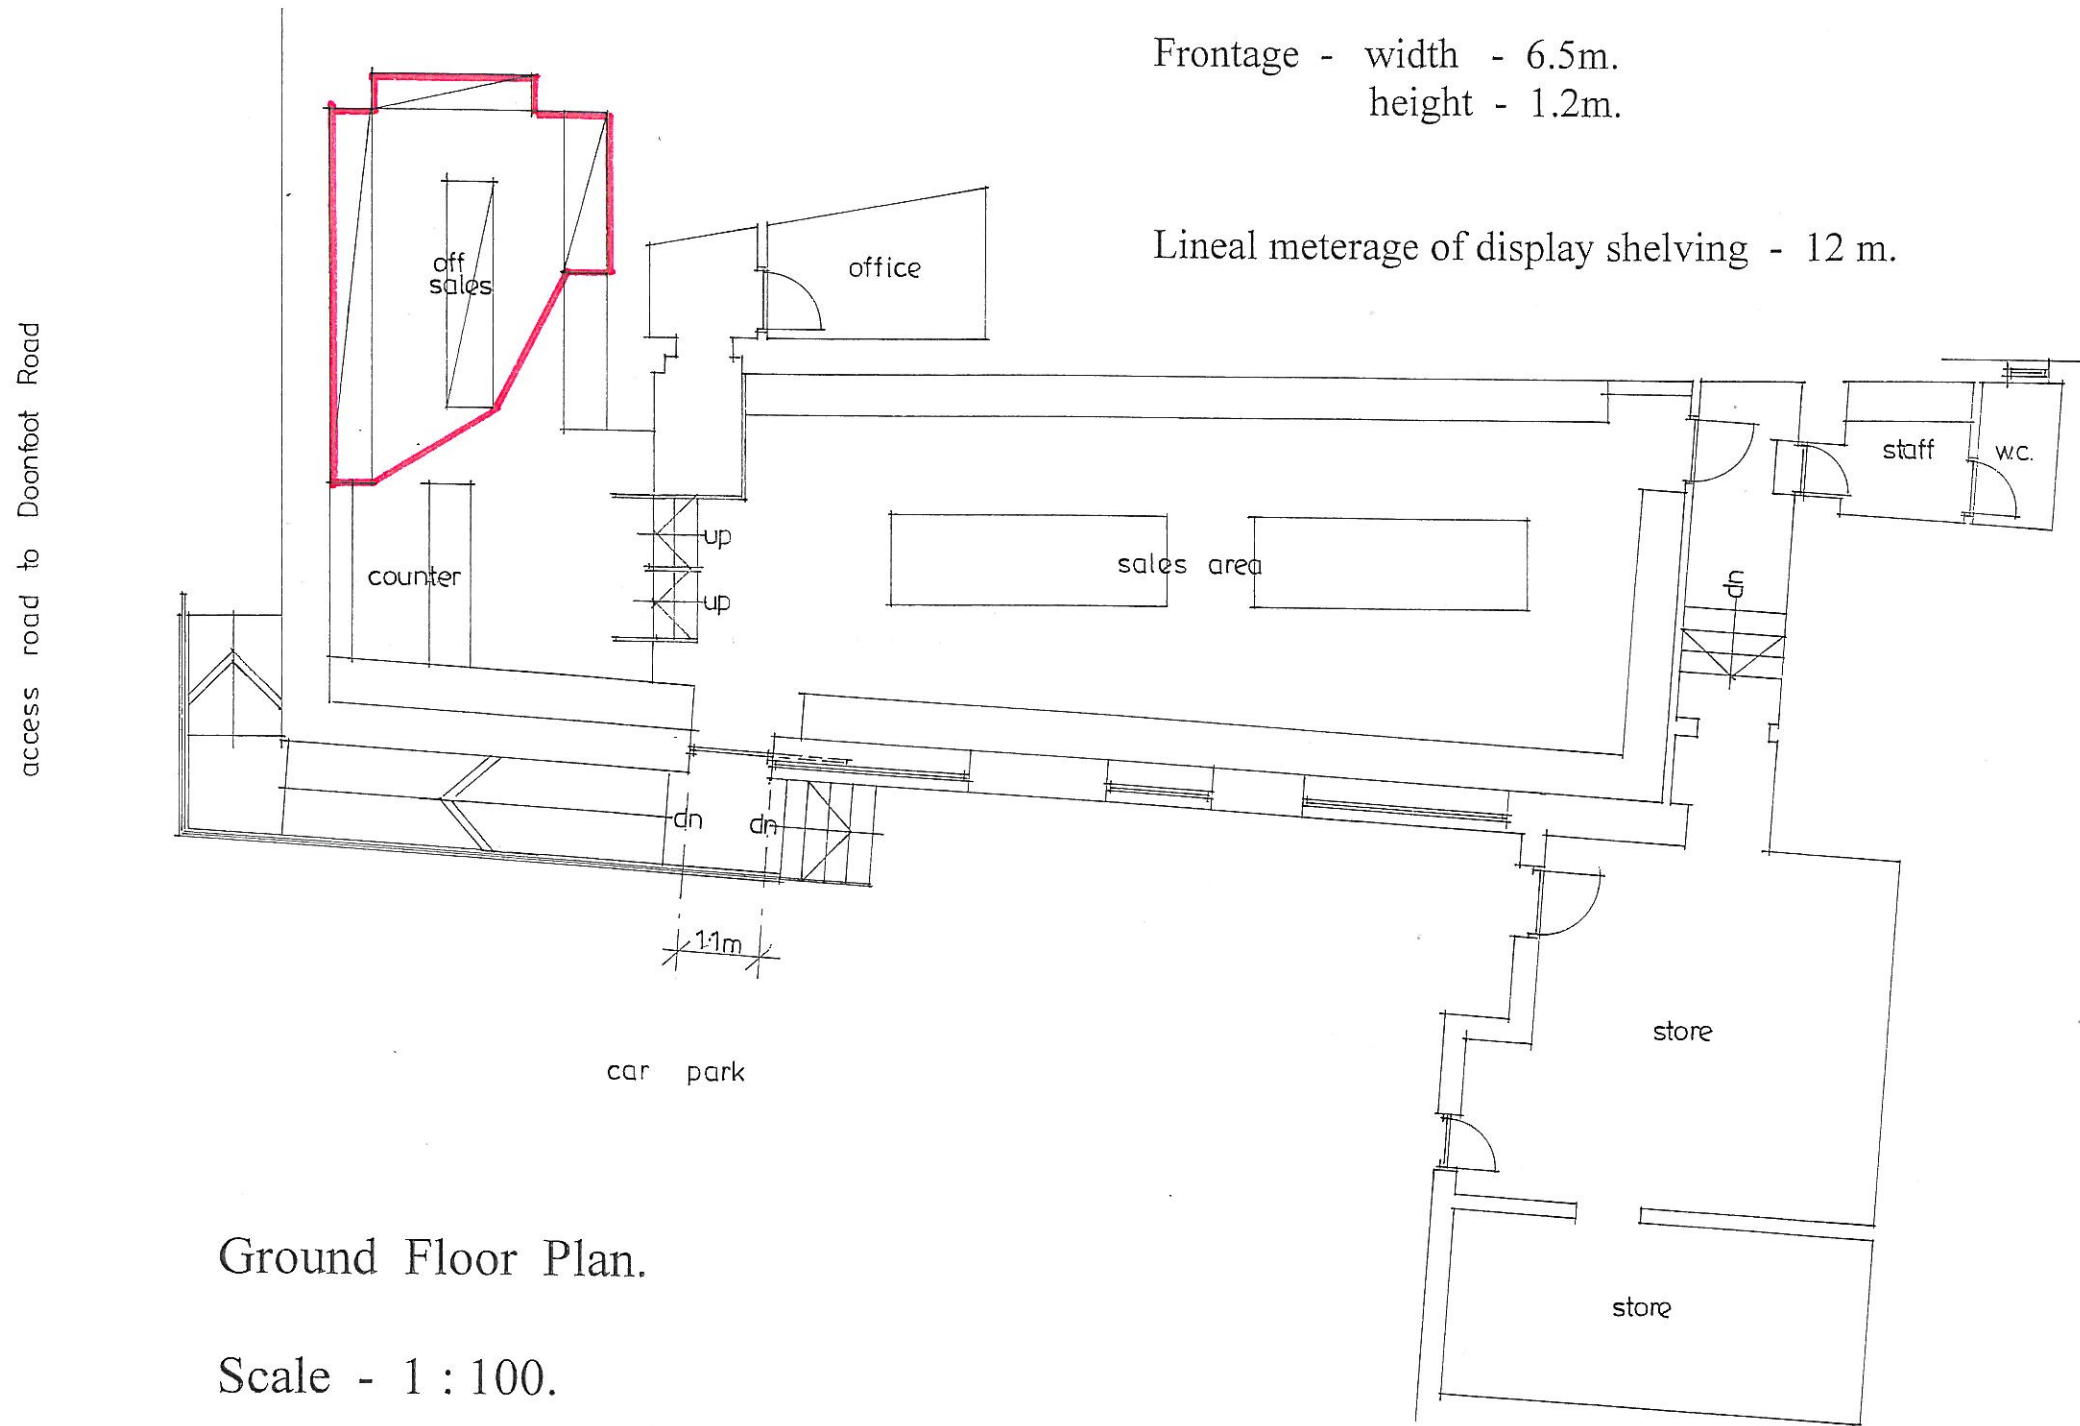

Frontage - width - 6.5m.
height - 1.2m.

Lineal meterage of display shelving - 12 m.

Ground Floor Plan.

Scale - 1 : 100.