


CLUBHOUSE LAYOUT


Girvan Bowling Club
37, The Avenue
Girvan
Ayrshire
KA26 9DS

Index to Fire Symbols


- ① 2 Kg Powder Fire Ext.
- ② Fire Blanket
- ③ 9 Litre Water Fire Ext.
- ④ 9 Litre Water Fire Ext.
- ⑤ 6 Litre Foam Spray Fire Ext.
- ⑥ 9 Litre Foam Spray Fire Ext.
- (A) Break Glass Alarm Point

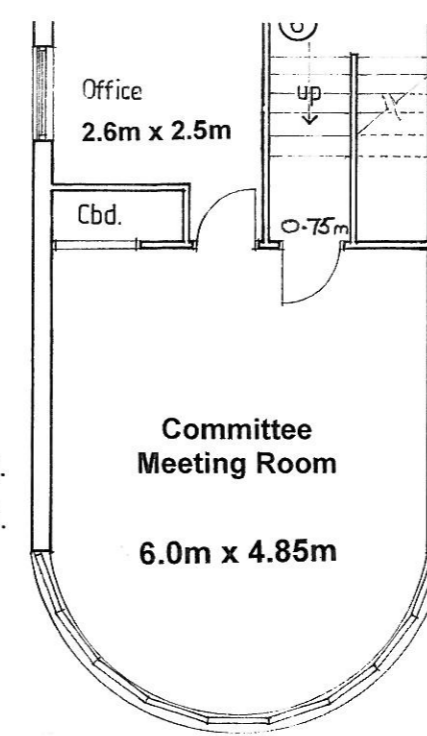

Upper Floor Plan 1:100

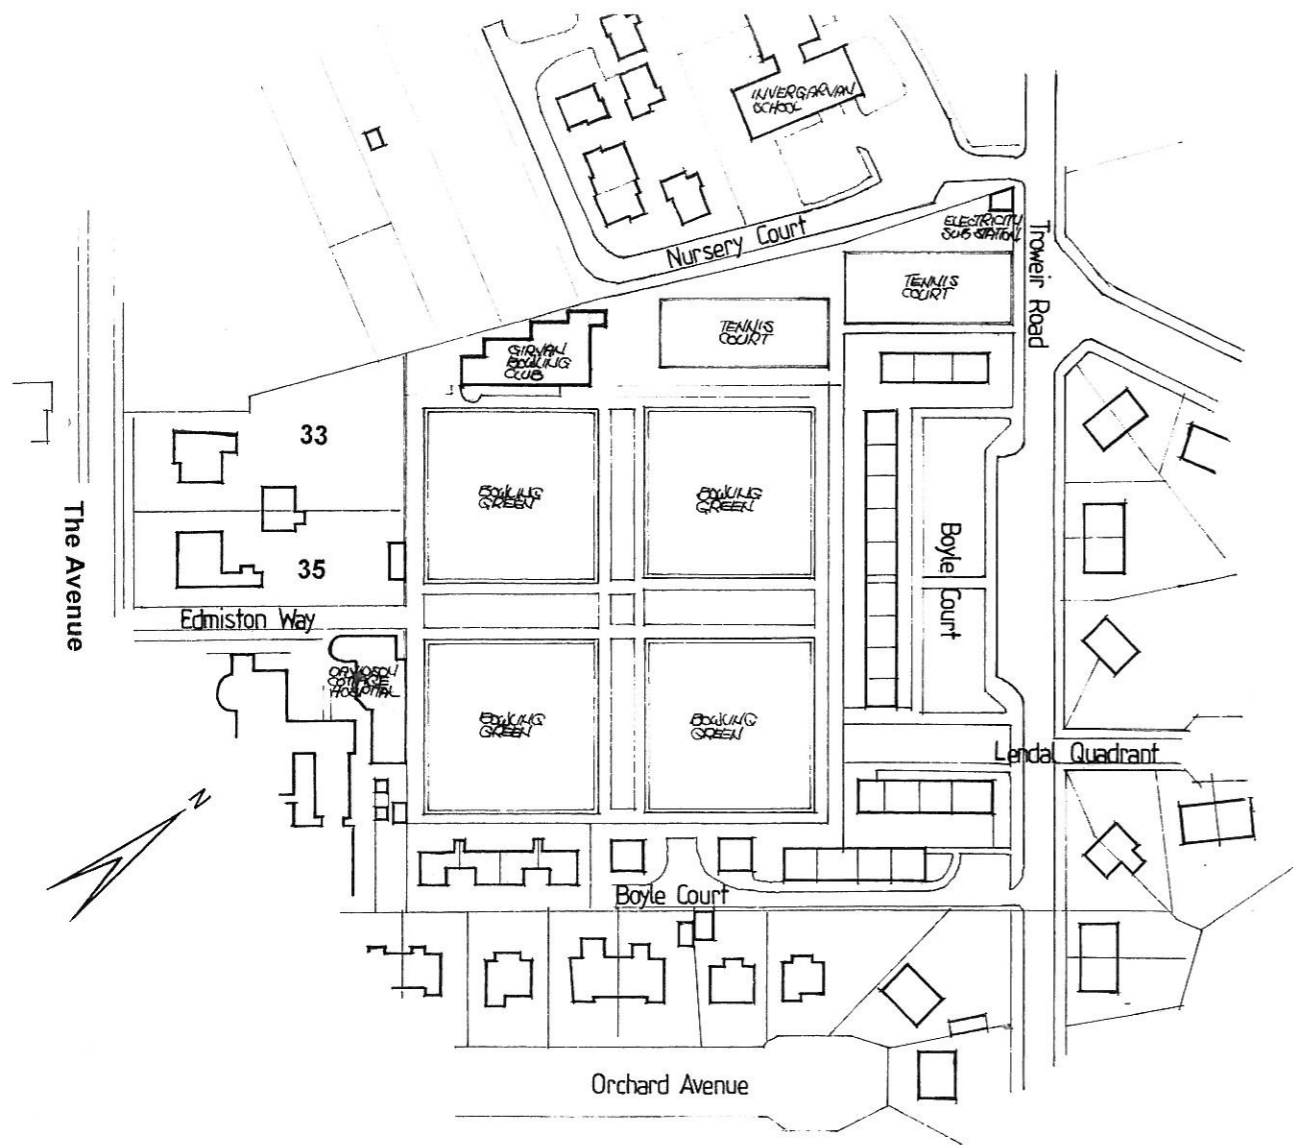

Site/Location Plan 1:2000

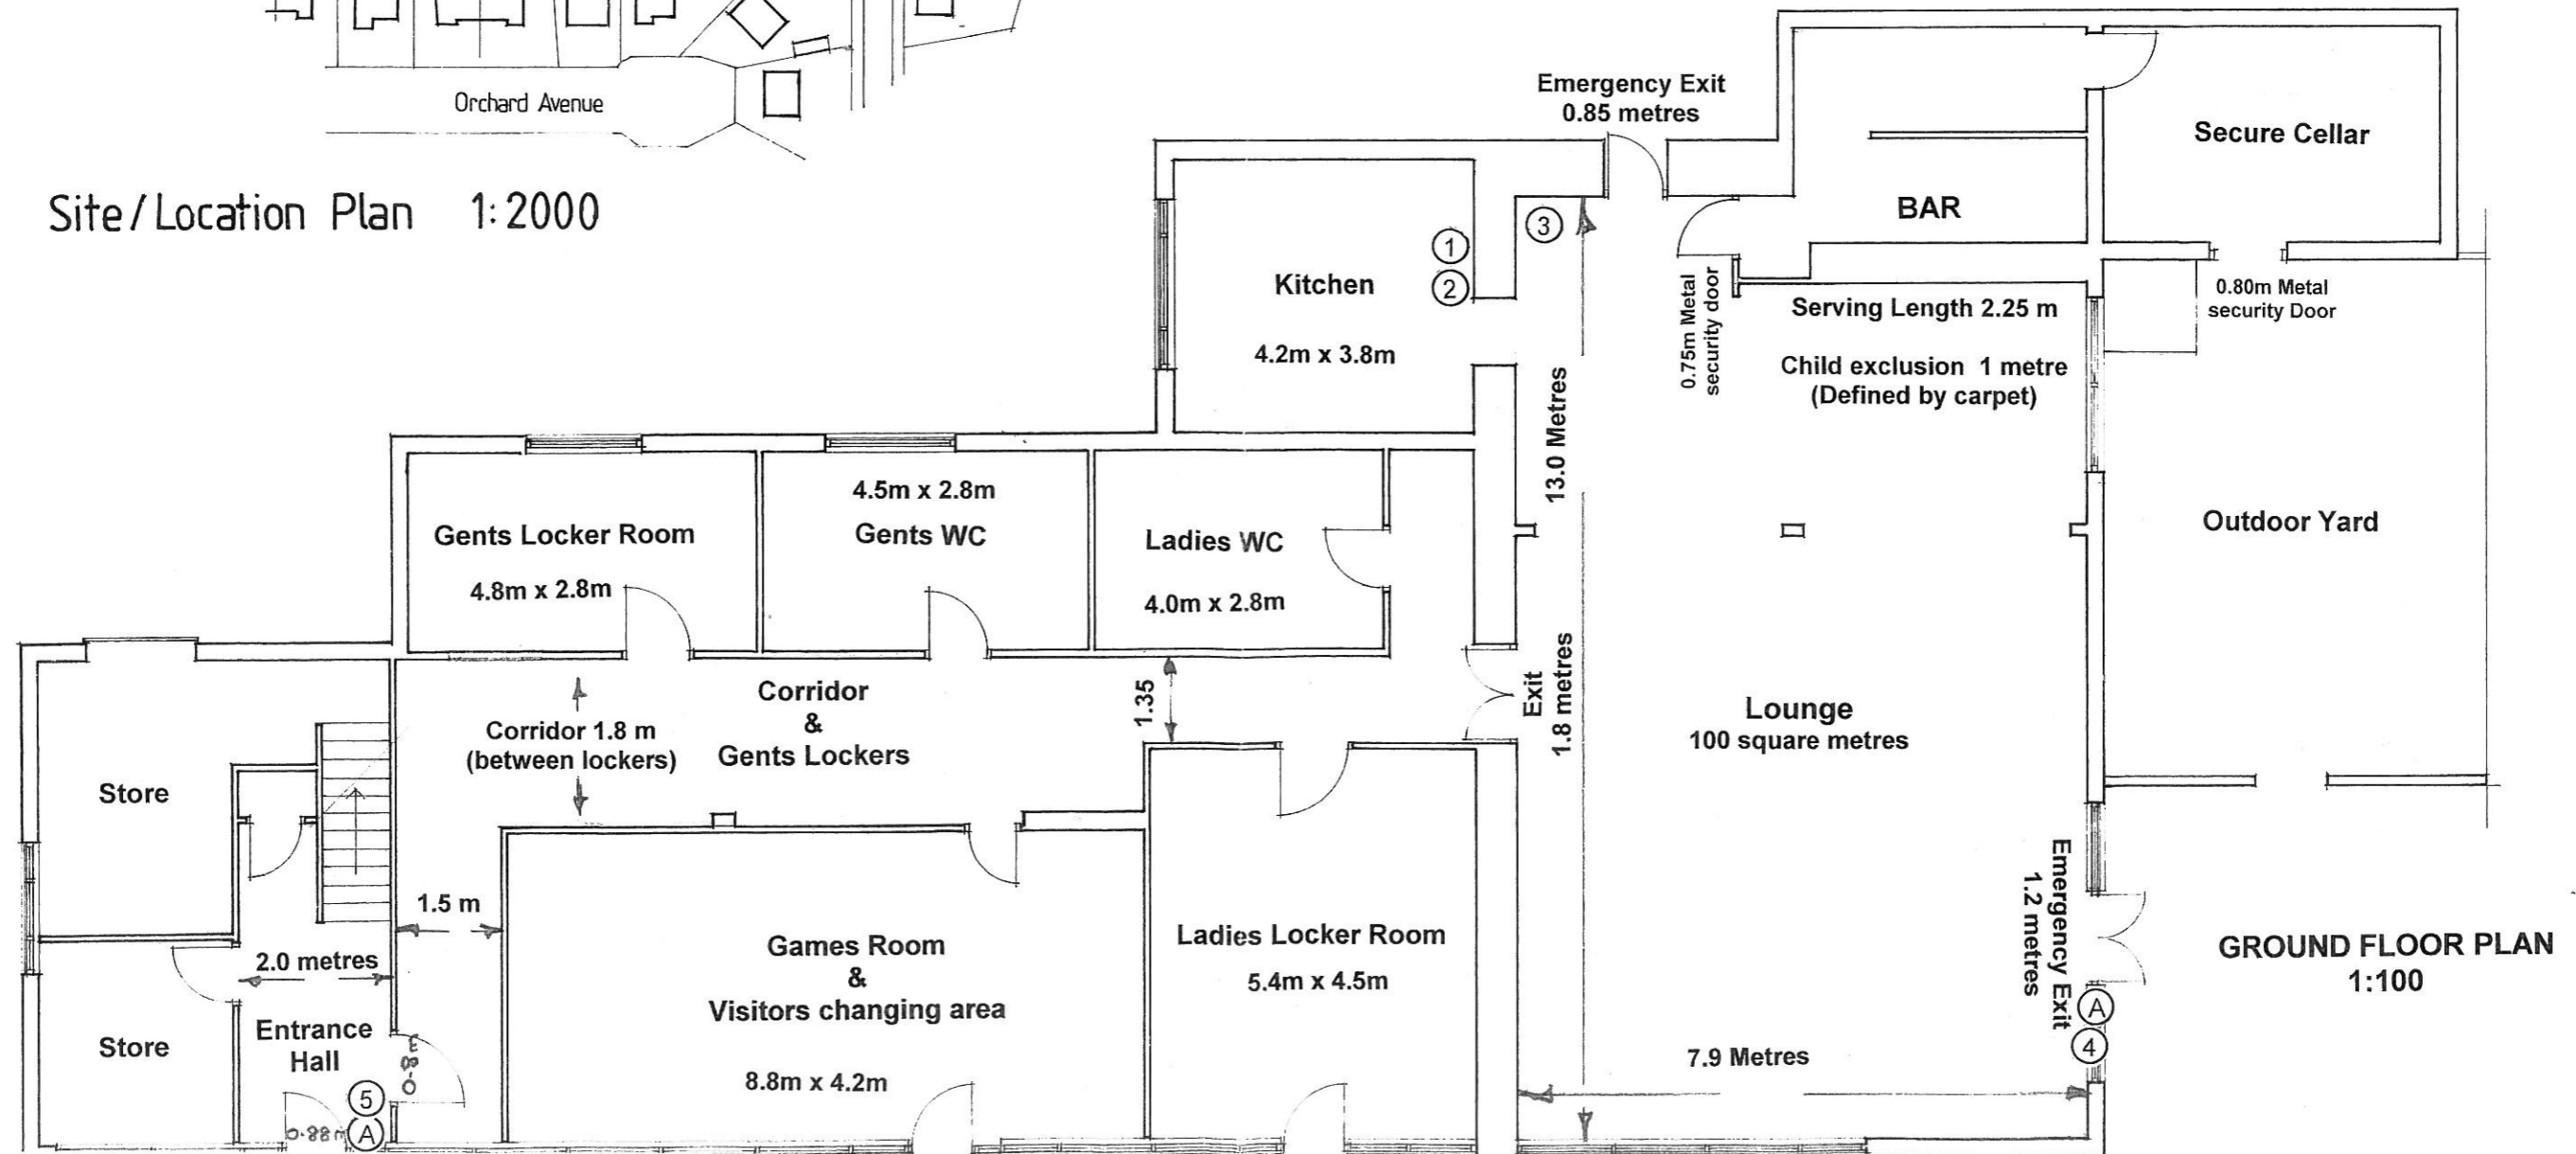

GROUND FLOOR PLAN 1:100