

# MACARTHURS 7/9 ARTHUR STREET, AYR.

LICENSING (SCOTLAND) ACT 2005  
APPROVED


SOUTH AYRSHIRE LICENSING BOARD

REF NO. 08/00543/LAPREM  
DATE 24/07/2009

SIGNED *[Signature]*

## LEGEND

CHILDRENS AREA

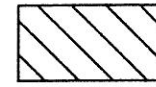

GAMING MACHINE



## FIRE FIGHTING / PREVENTION KEY

GENERAL FIRE ACTION NOTICE

STAFF FIRE ACTION NOTICE

KEEP LOCKED SHUT NOTICE

EMERGENCY LIGHTING

ILLUMINATED EXIT SIGN

SMOKE DETECTOR

HEAT DETECTOR

DRY POWDER EXTINGUISHER


WATER EXTINGUISHER

FIRE BLANKET

FIRE ALARM CALL POINT

FIRE ALARM SOUNDER

ILLUMINATED EXIT SIGN

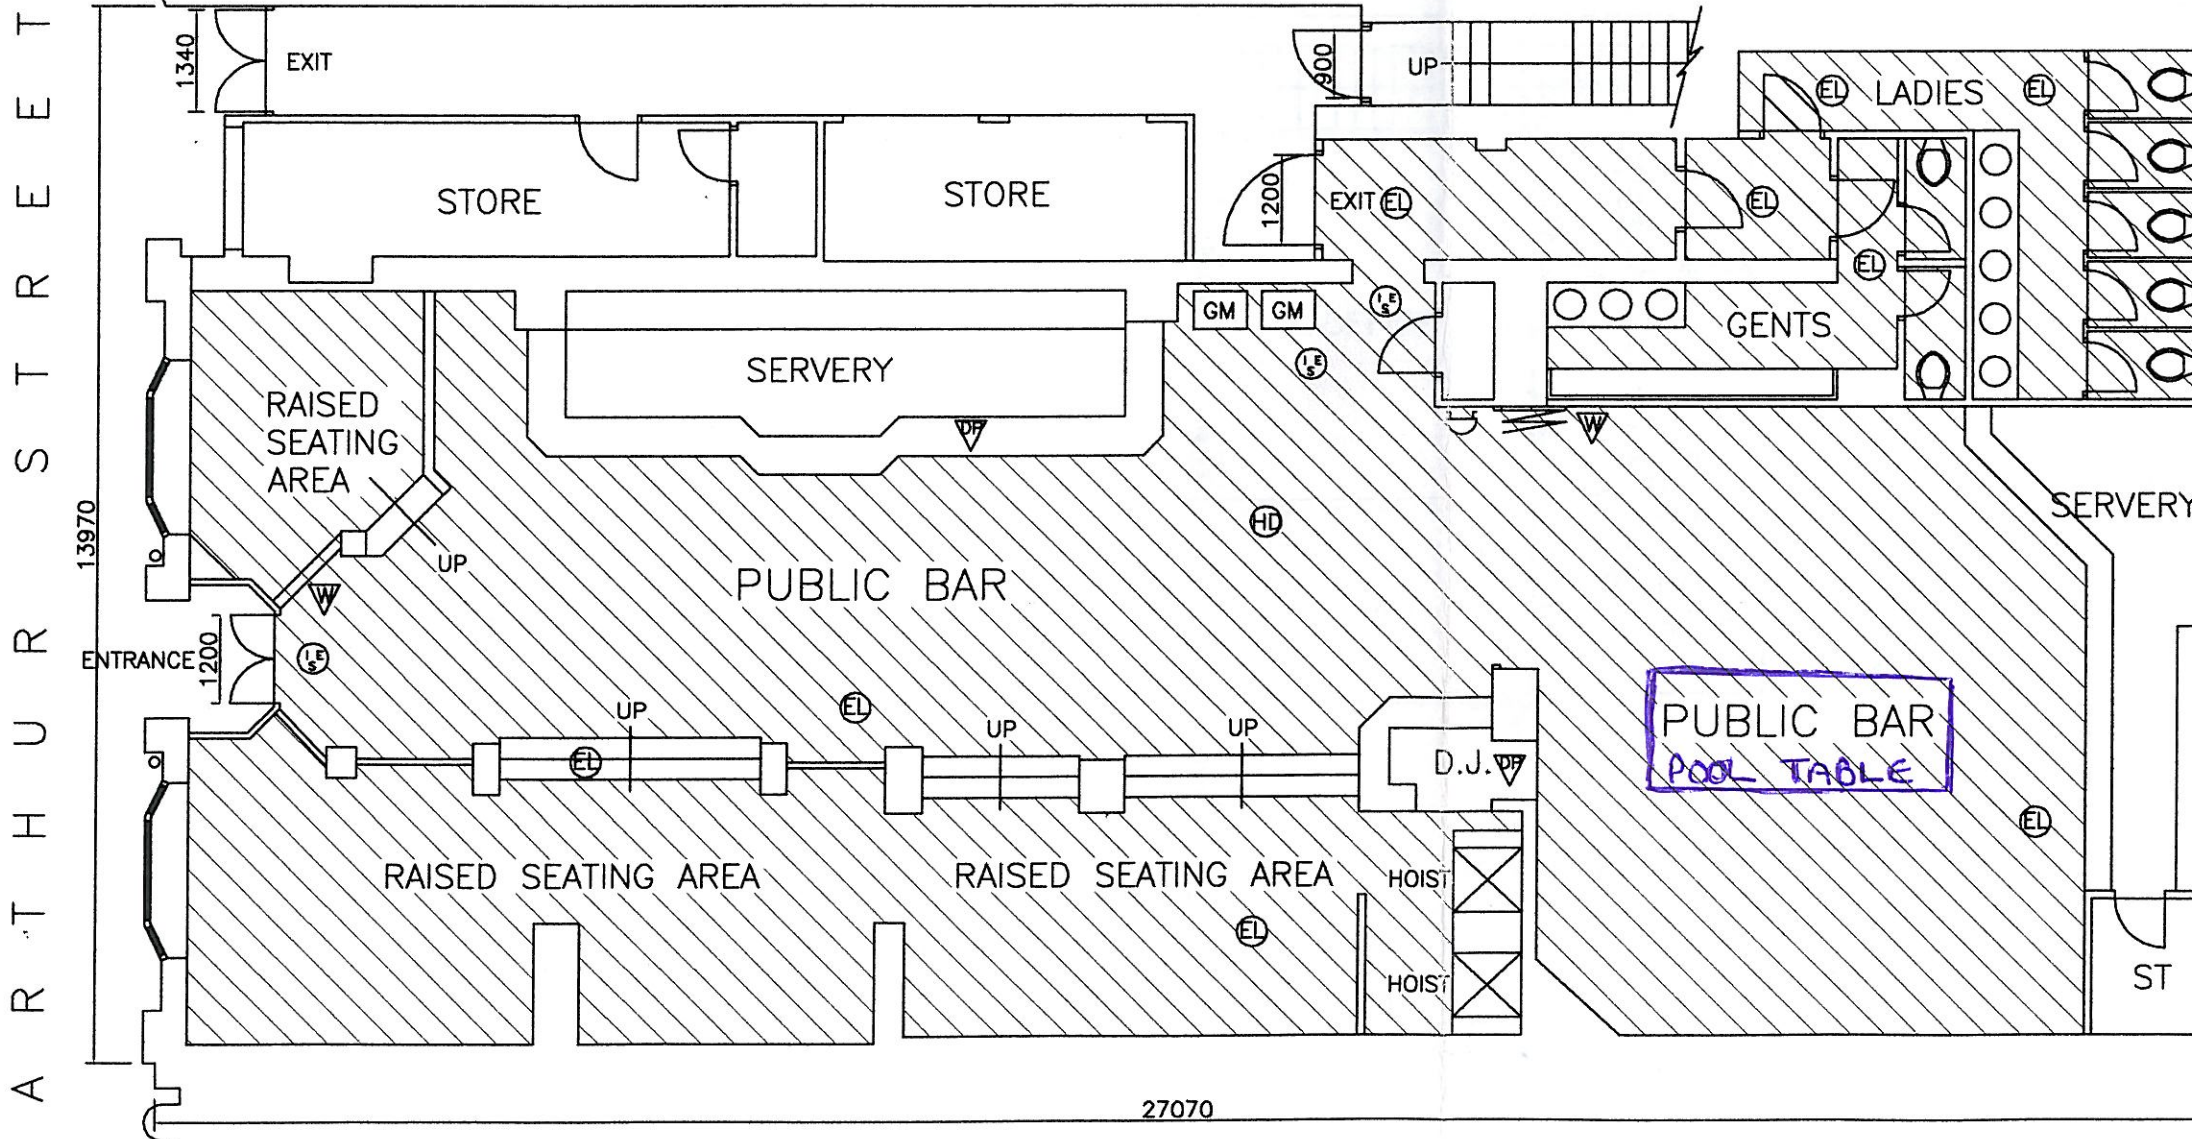

EXISTING GROUND FLOOR PLAN 1/100