



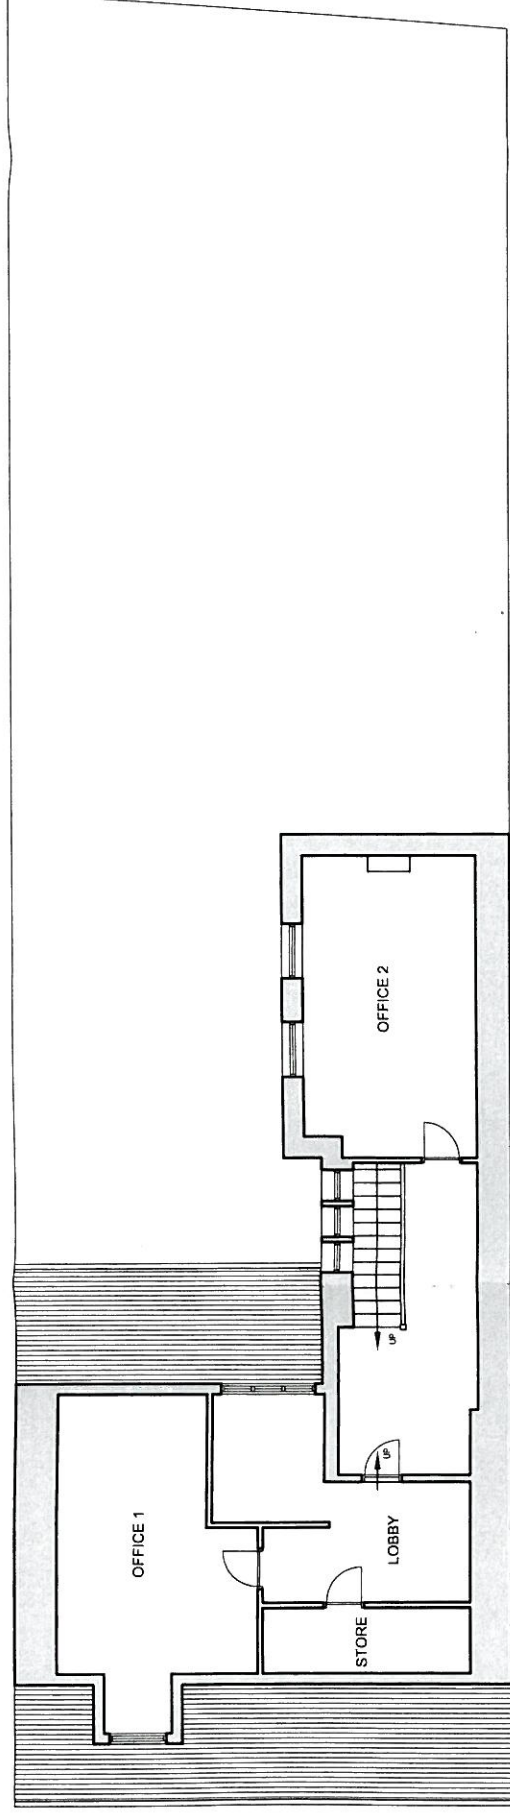


SECOND FLOOR PLAN

1:100

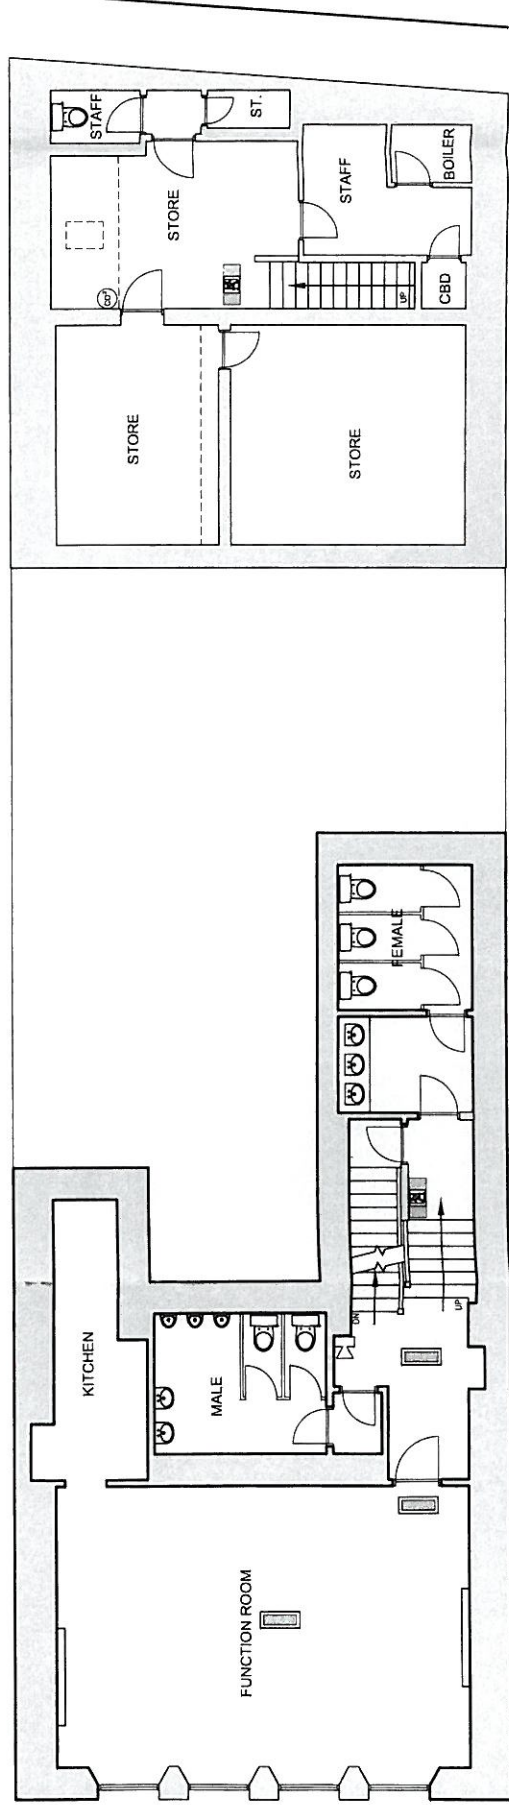


FIRST FLOOR PLAN

1:100

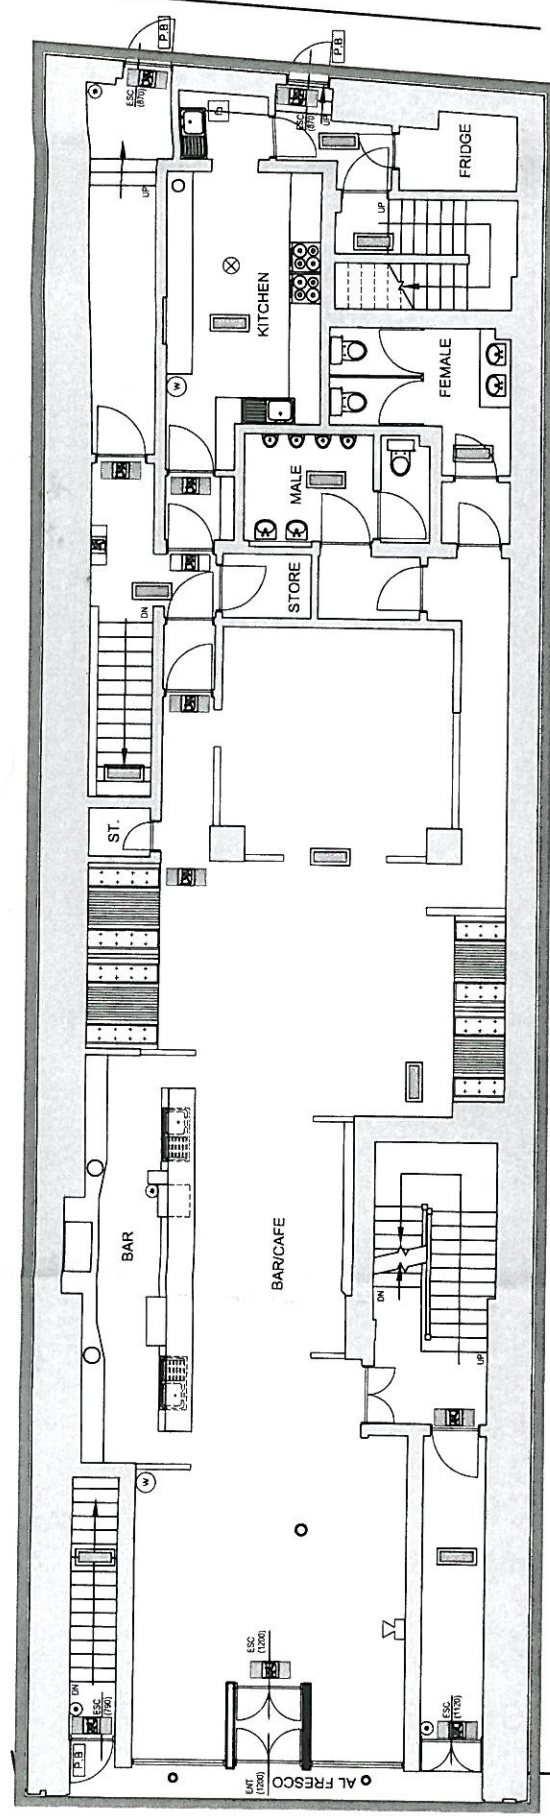


GROUND FLOOR PLAN

1:100

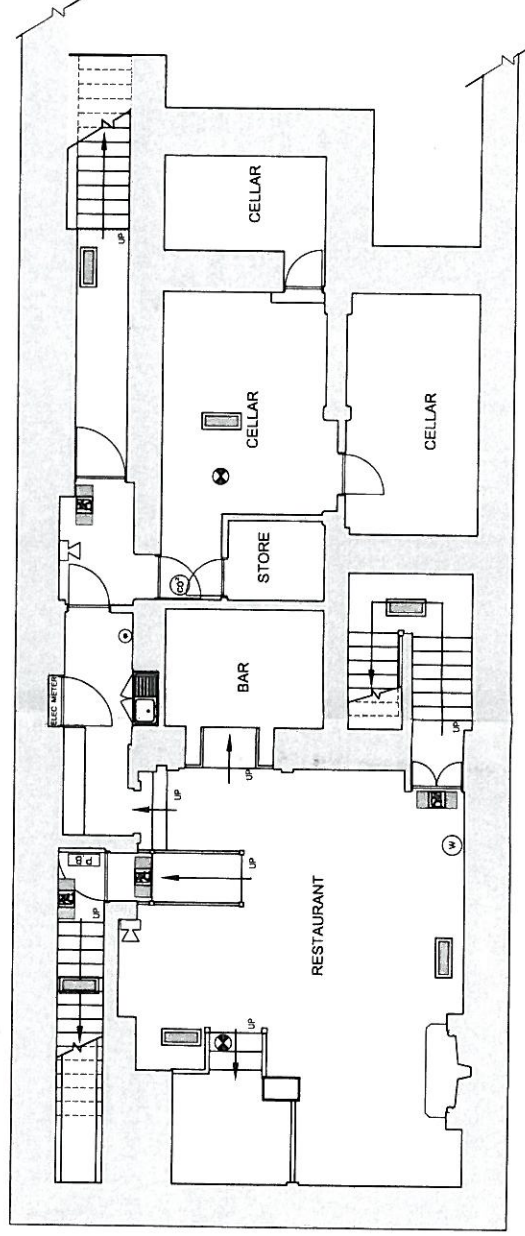

BASEMENT FLOOR PLAN

1:100

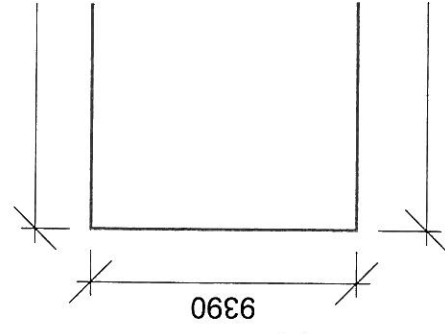

CAPRICE
48 NEW MARKET ST
Aur

DIMENSION PL
NTS