



PREMISES AT 35A BRIDGE STREET, GIRVAN.



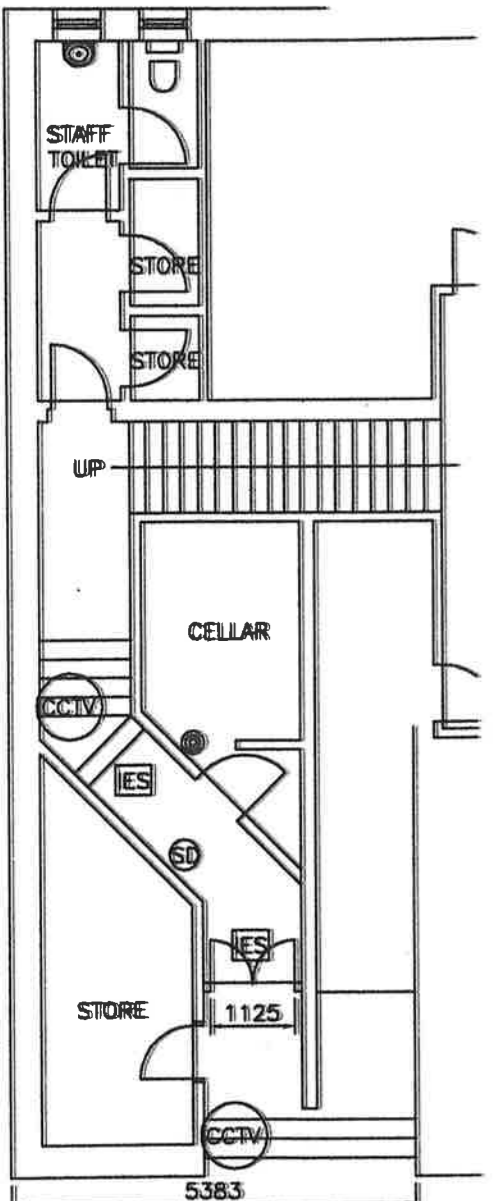



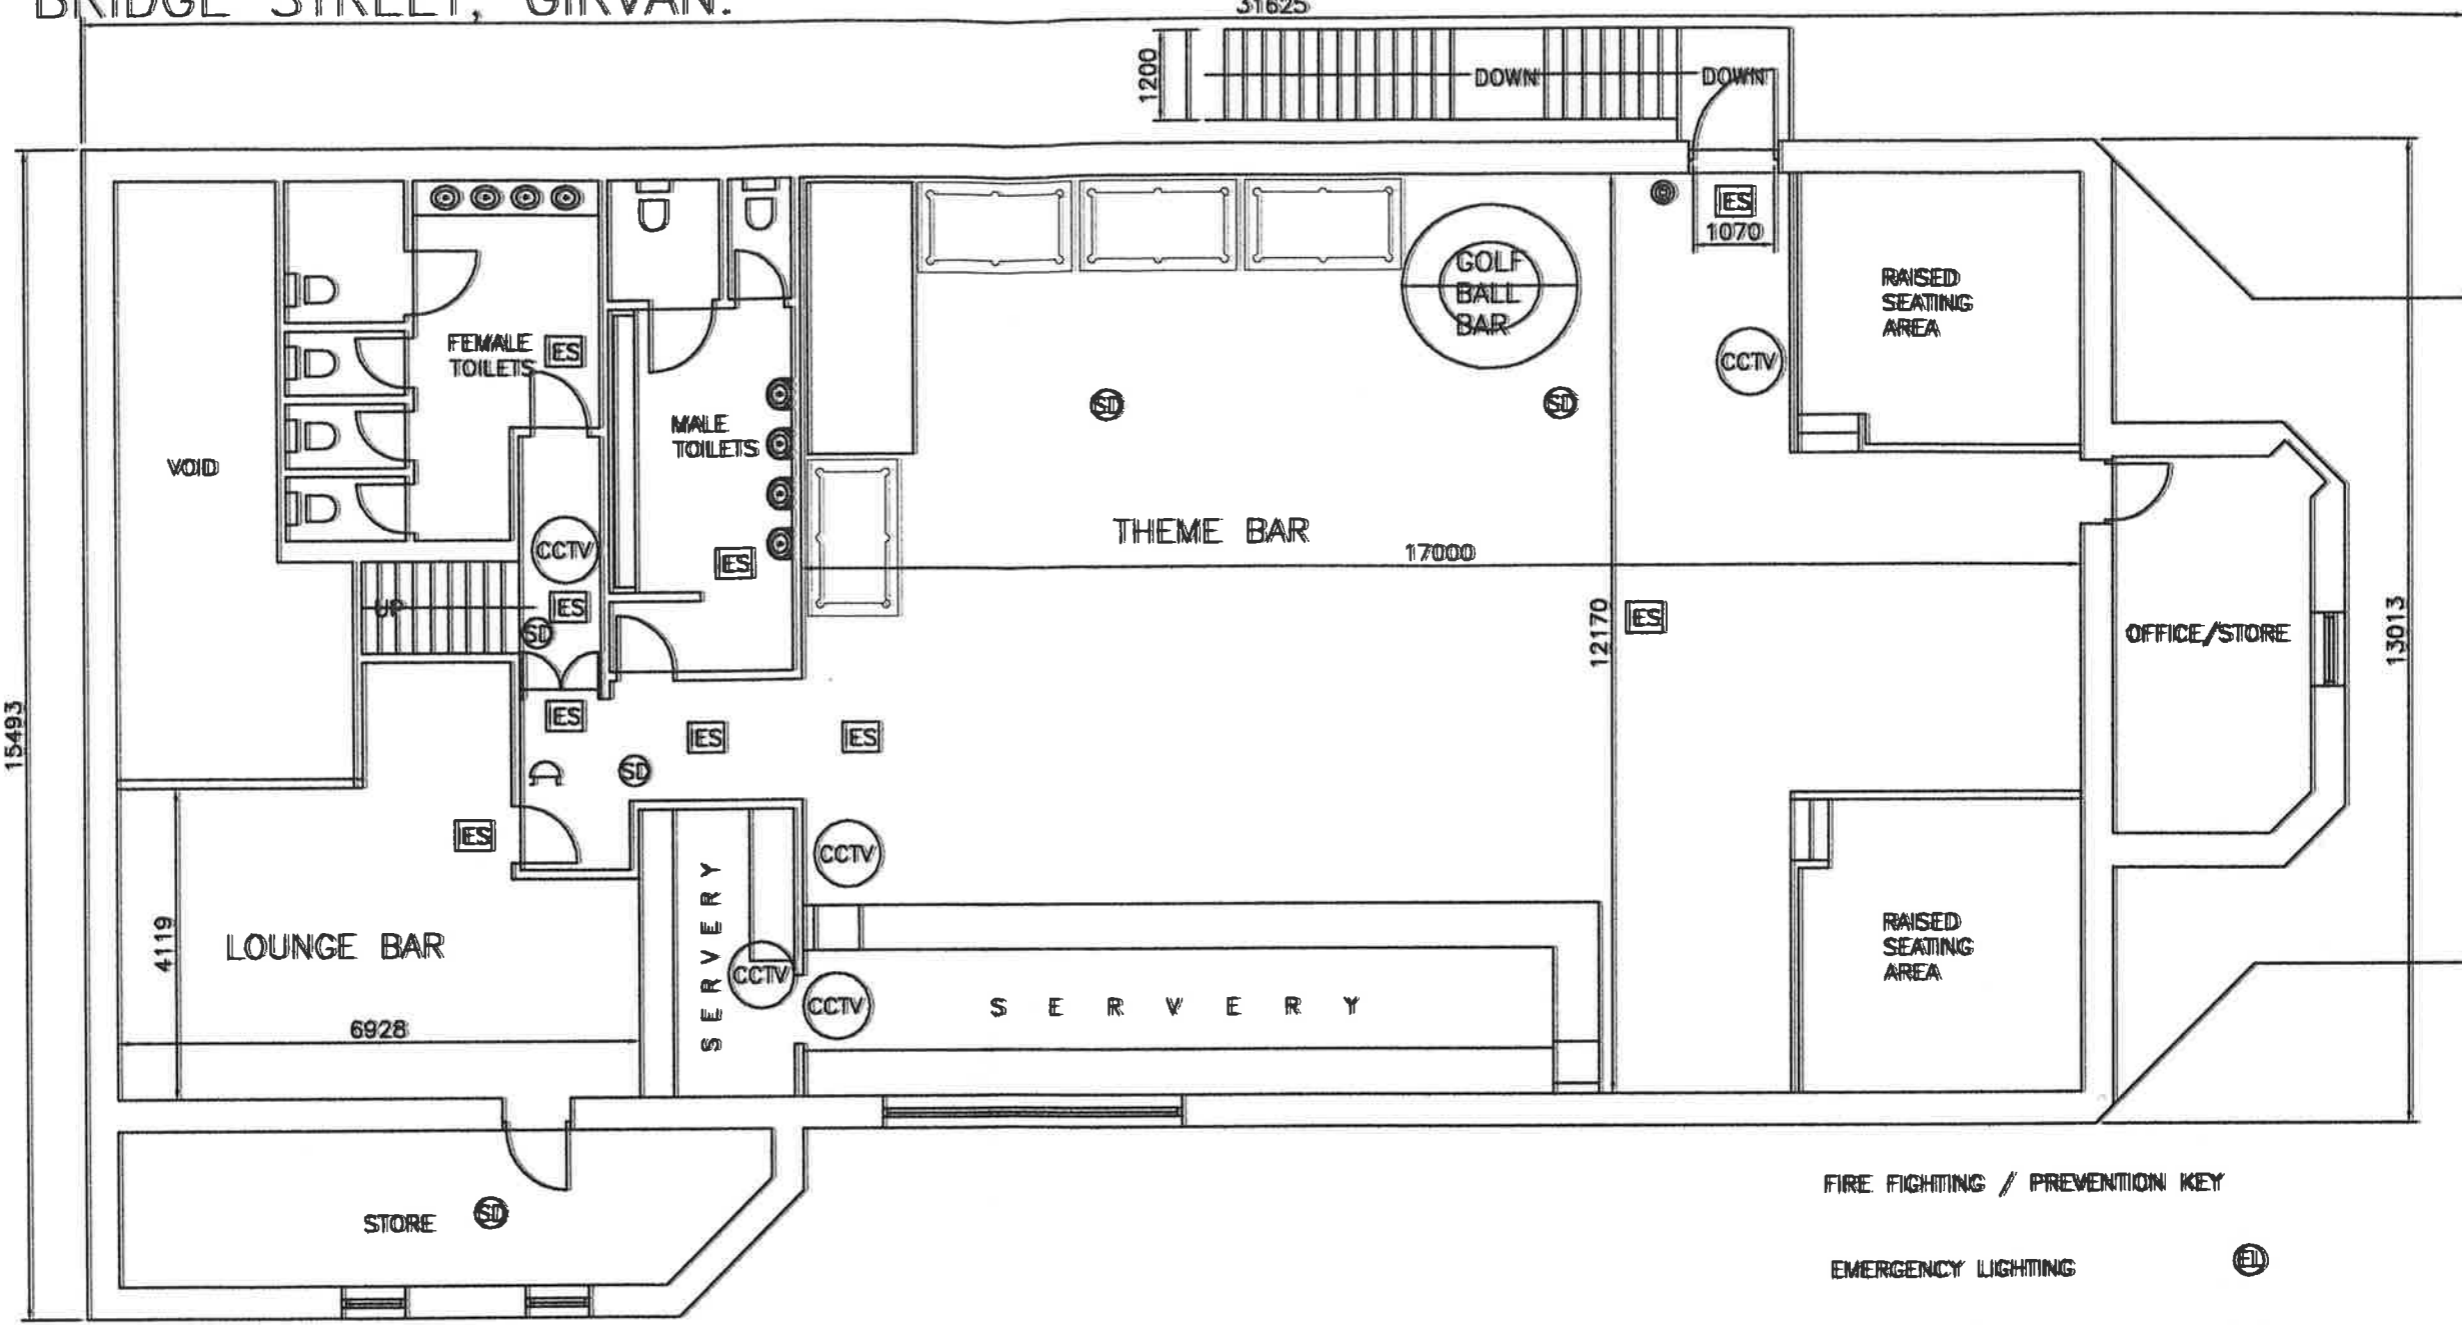




GROUND FLOOR PLAN  
SCALE 1/100



FIRST FLOOR PLAN  
SCALE 1/100


FIRE FIGHTING / PREVENTION KEY

- EMERGENCY LIGHTING 
- SMOKE DETECTOR 
- DRY POWDER EXTINGUISHER 
- FOAM EXTINGUISHER 
- WATER EXTINGUISHER 
- FIRE ALARM CALL POINT 
- FIRE ALARM SOUNDER 
- ILLUMINATED EXIT SIGN 
- CARBON DIOXIDE EXTINGUISHER 

B R I D G E S T R E E T

THEME BAR LAYOUT - PLAN 'A'

This is the Layout Plan referred to as "Plan A" in the application by John Stewart for variation of the Premises Licence for Flix Fun Bar, 35 Bridge Street, Girvan, KA26 9HH

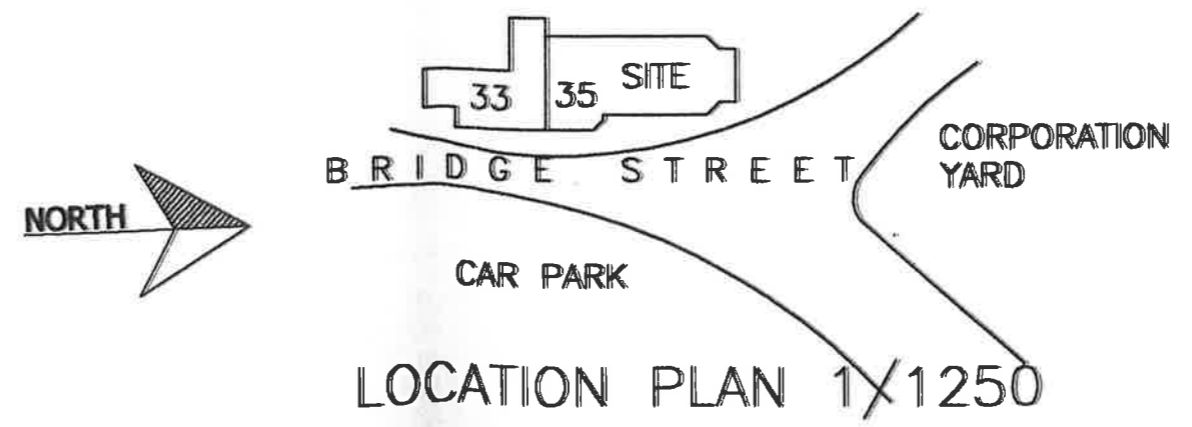

LOCATION PLAN 1/1250