


PROPERTY AT 41 BREWLANDS DRIVE, SYMINGTON.

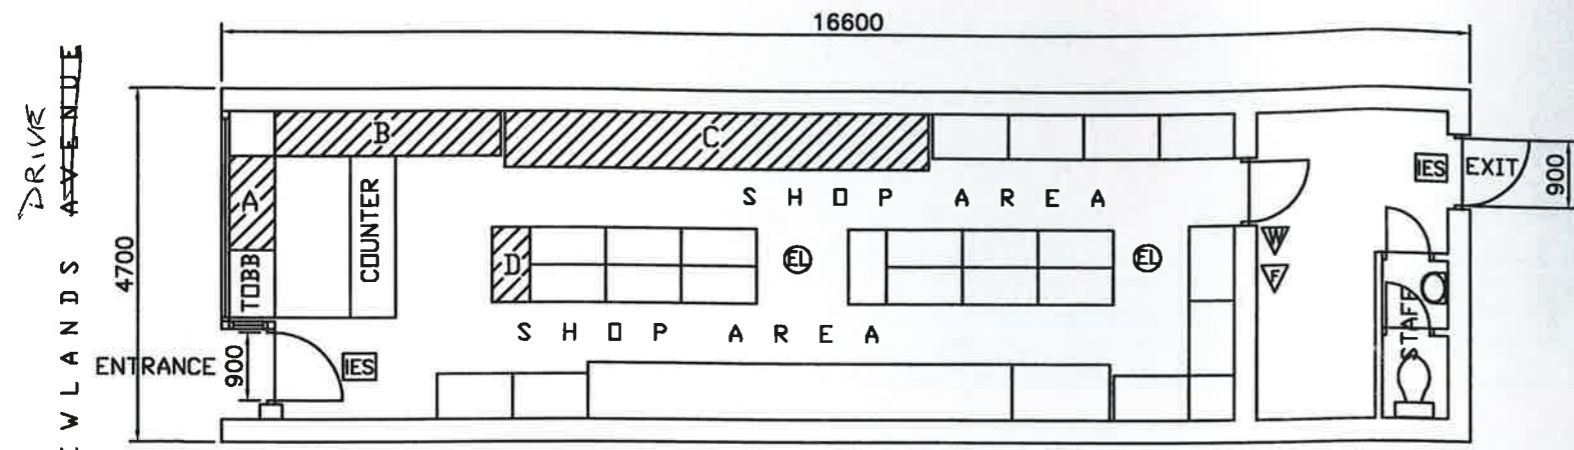

EXISTING GROUND FLOOR PLAN 1/100



LEGEND

- GENERAL FIRE ACTION NOTICE [N1]
- STAFF FIRE ACTION [N2]
- KEEP LOCKED SHUT NOTICE [N3]
- EMERGENCY LIGHTING [EL]
- SMOKE DETECTOR [SD]
- HEAT DETECTOR [HD]
- DRY POWDER EXTINGUISHER [▽]
- FOAM EXTINGUISHER [▽]
- WATER EXTINGUISHER [▽]
- CARBON DIOXIDE EXTINGUISHER [▽]
- FIRE BLANKET [FB]
- FIRE ALARM CALL POINT [●]
- FIRE ALARM SOUNDER [🔔]
- ILLUMINATED EXIT SIGN [IES]

- DRINKS DISPLAY [▨]
- A 1250mm WIDE 2400mm HIGH
- B 3000mm WIDE 2400mm HIGH
- C 5500mm WIDE 1800mm HIGH
- D 1000mm WIDE 1500mm HIGH

This is the Plan referred to in the application by Muhammad Sajjad Malik for a Provisional Premises Licence for 41 Brewlands Drive, Symington

B