


For Information Only

JOB	BELLEISLE GOLF CLUB		
DRAWING	PROPOSED PLAN		
	LOUNGE AREA		
SCALE	1:50 @ A1	DRAWN	SG
	1:100 @ A3		03/2015
DRAWING NO	6206_C_4_06	REV	
CLIENT	SOUTH AYRSHIRE COUNCIL		

ARPL ARCHITECTS
11 WELLINGTON SQUARE, AYR
TEL: 01292 289777

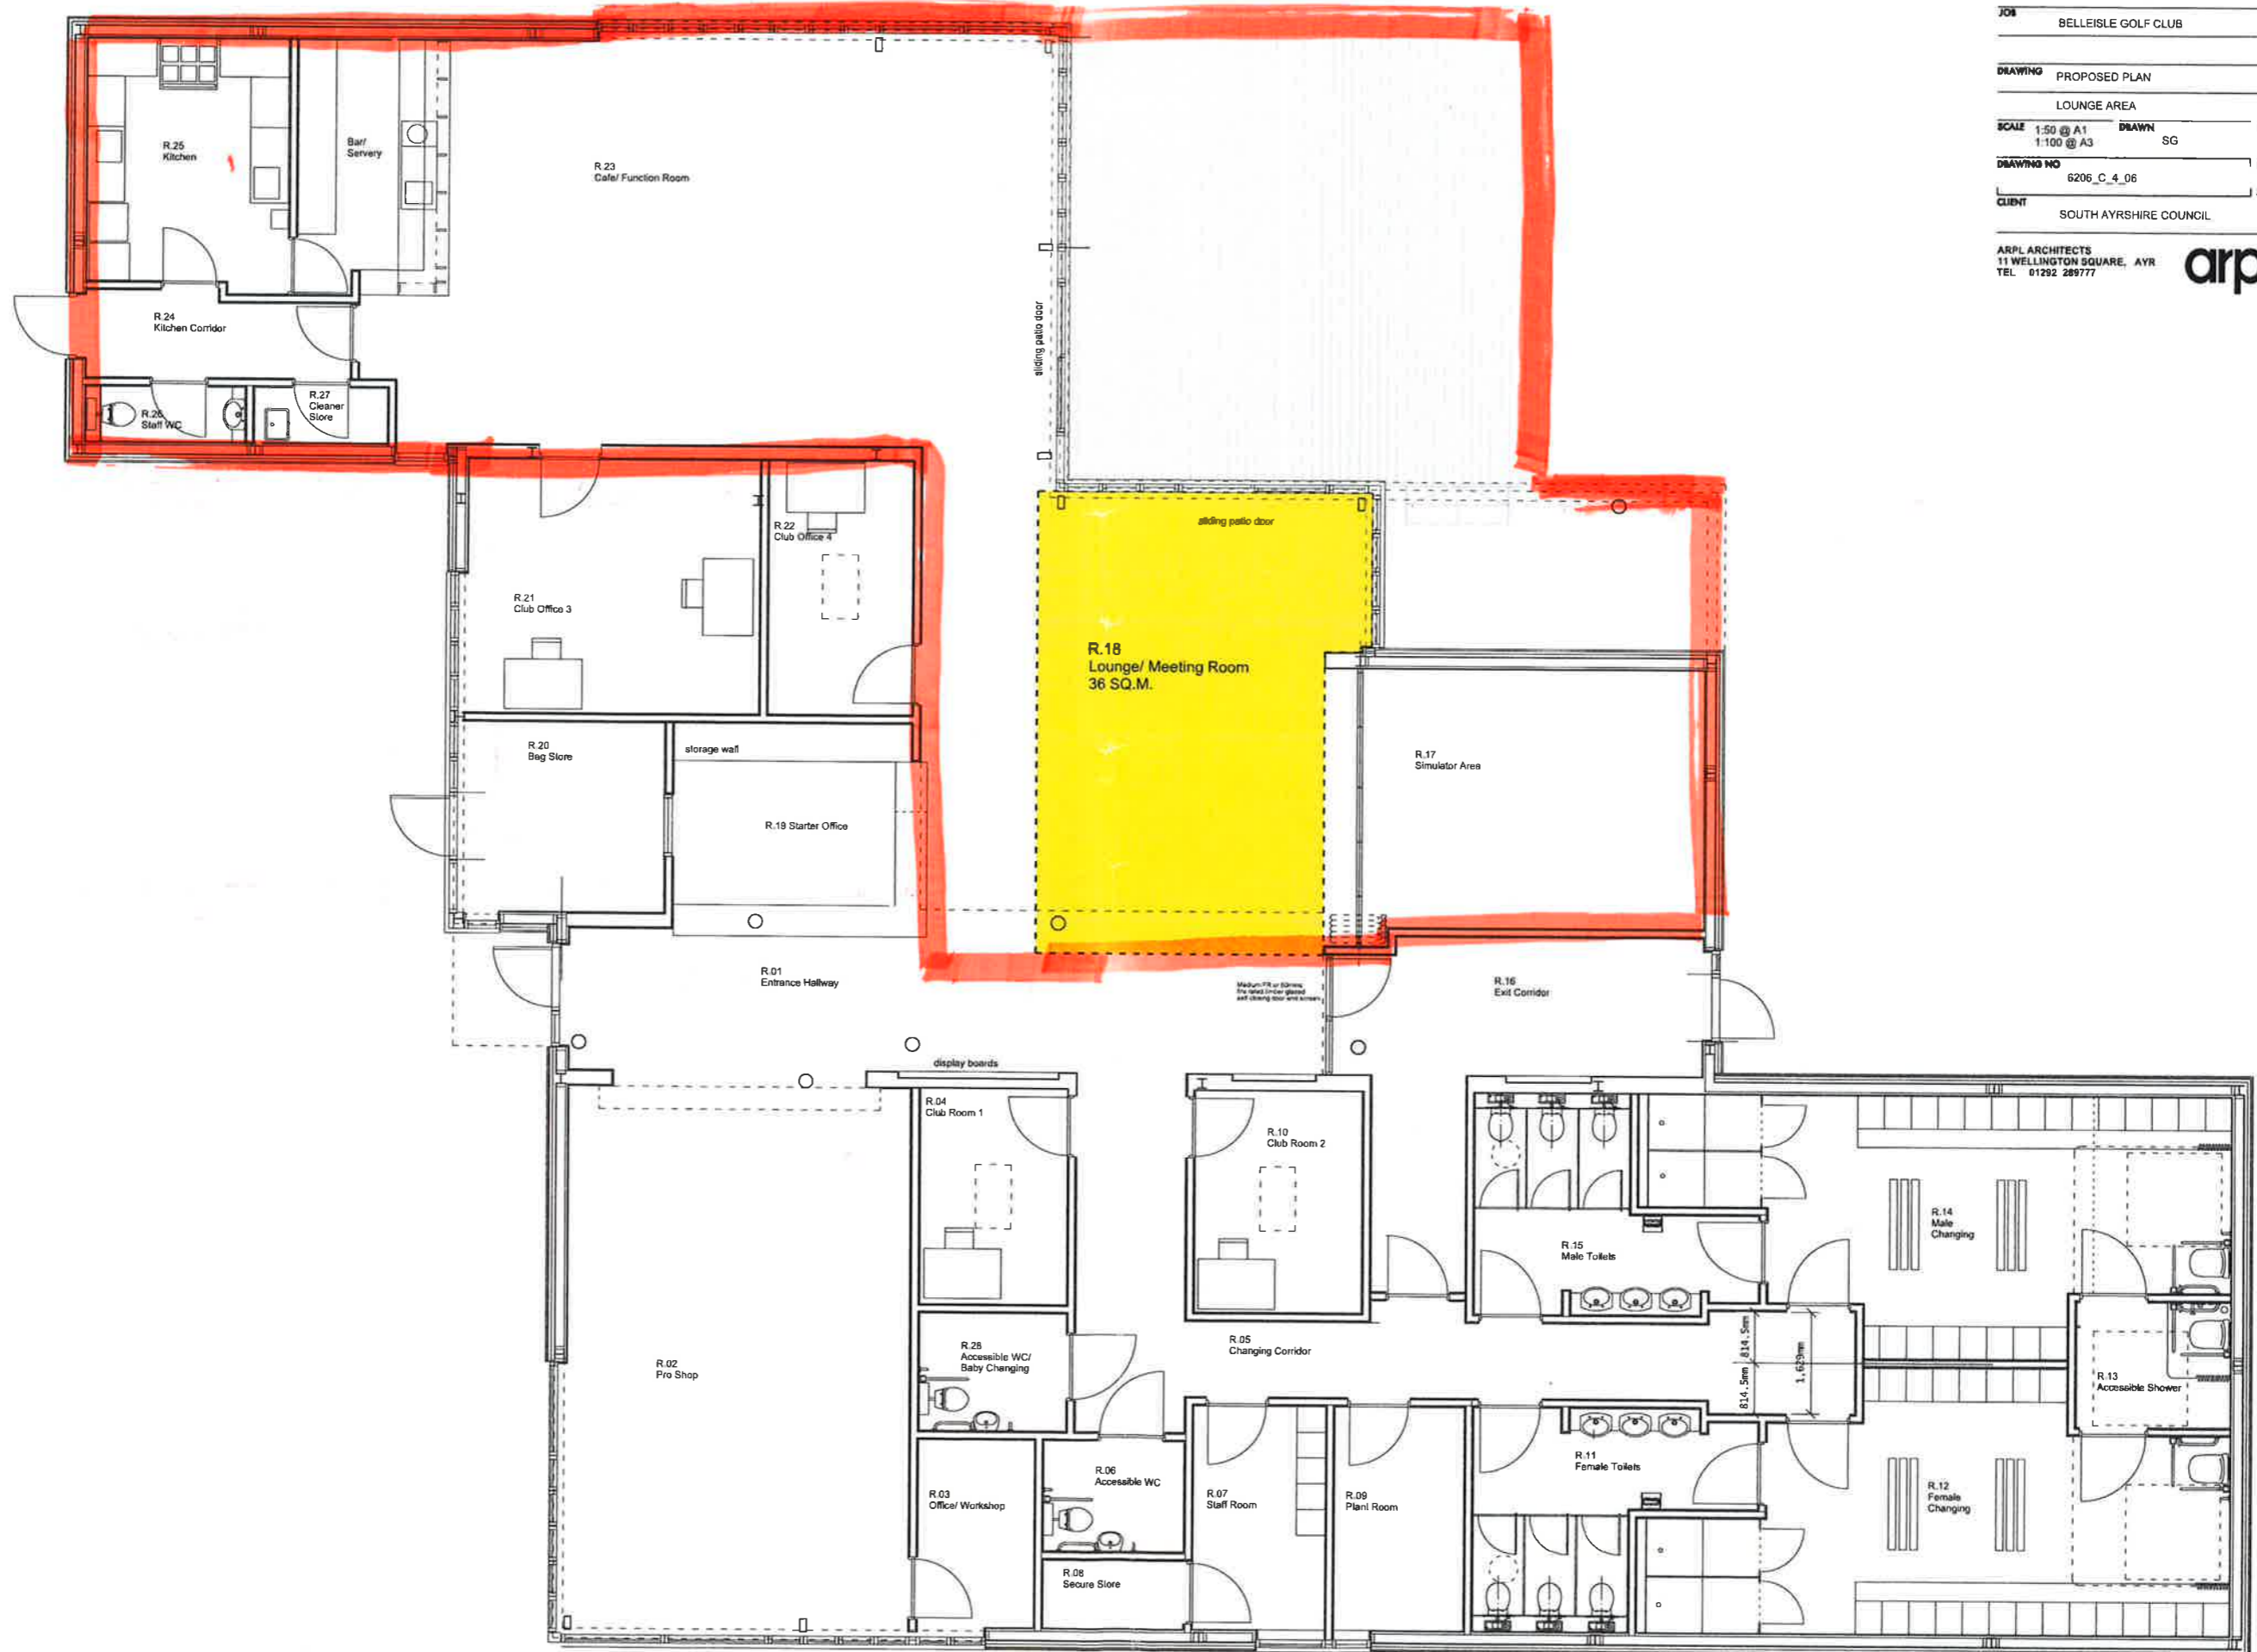

Existing stables
- future park visitor centre

Medium PR or 50mm
thick glass in glass
and sliding door and screen

8214.5mm (8.214.5m)
1.625m