
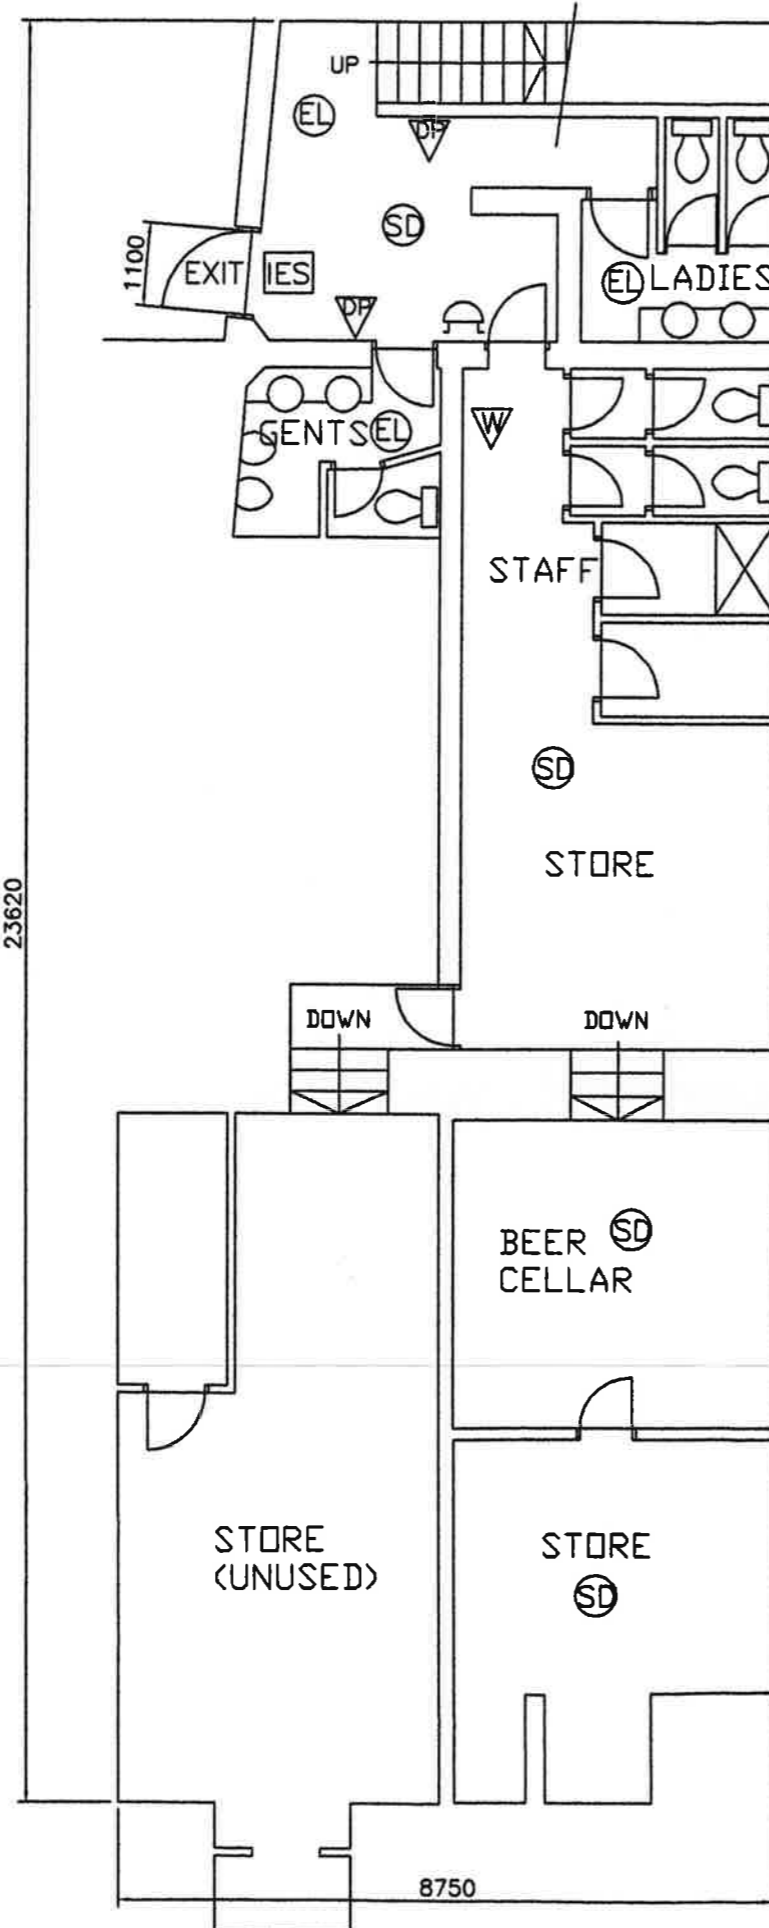


# PROPERTY AT 54 ALLOWAY STREET, AYR.

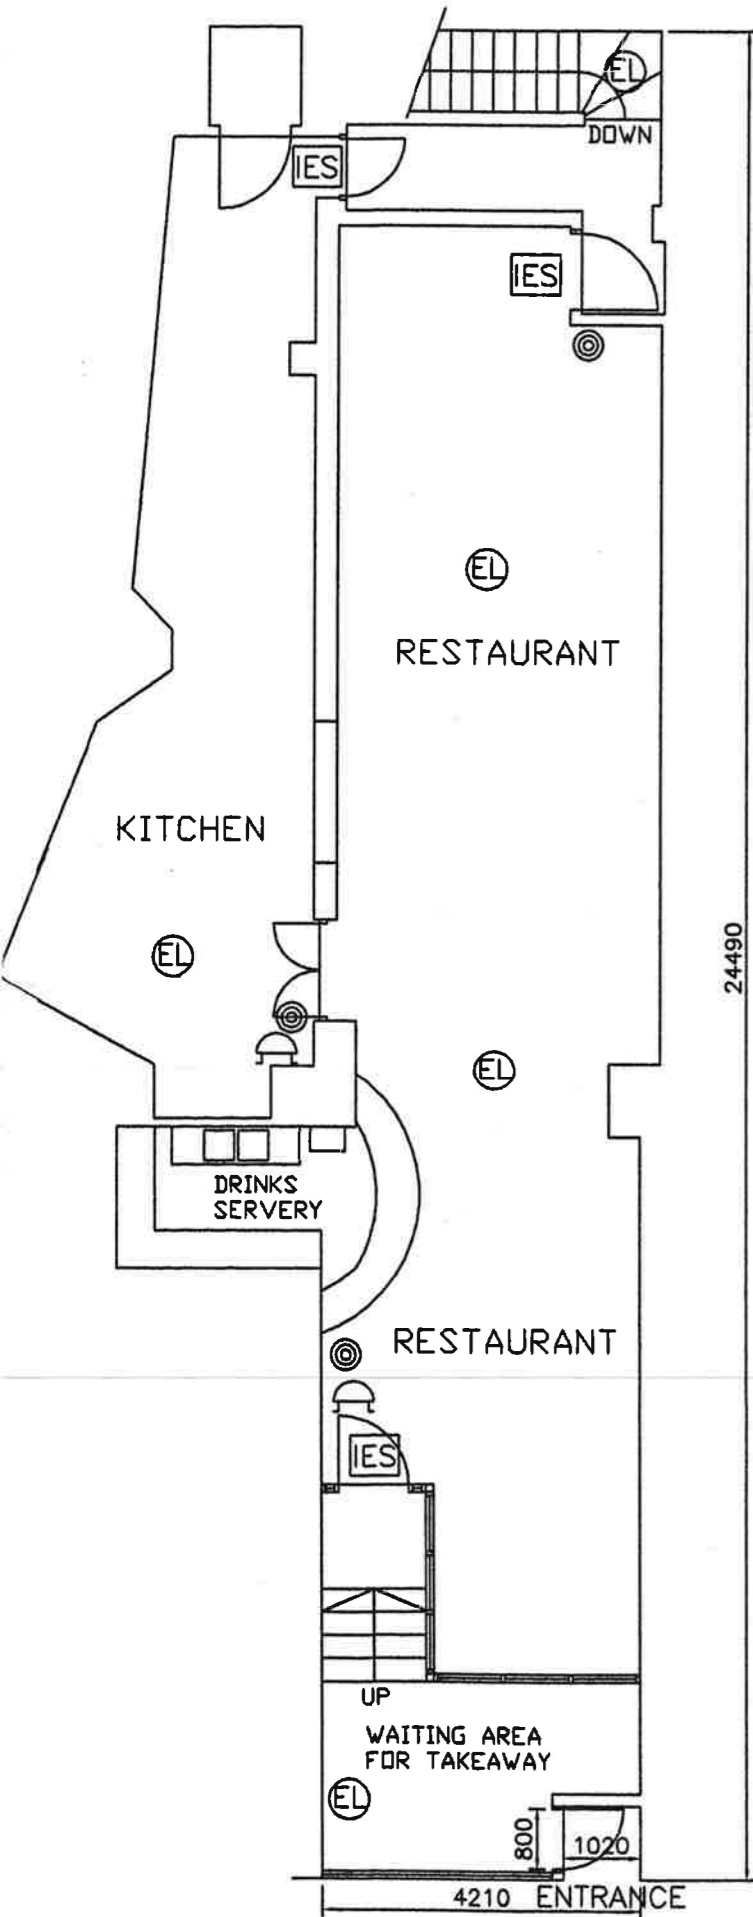

## LEGEND

GENERAL FIRE ACTION NOTICE	N1
STAFF FIRE ACTION	N2
KEEP LOCKED SHUT NOTICE	N3
EMERGENCY LIGHTING	EL
SMOKE DETECTOR	SD
HEAT DETECTOR	HD
DRY POWDER EXTINGUISHER	DP
FOAM EXTINGUISHER	F
WATER EXTINGUISHER	W
CARBON DIOXIDE EXTINGUISHER	CD
FIRE BLANKET	FB
FIRE ALARM CALL POINT	⊙
FIRE ALARM SOUNDER	⌒
ILLUMINATED EXIT SIGN	IES