




Plan of Licensed Premises at 10/12 The Cross
Prestwick South Ayrshire KA9 1AJ

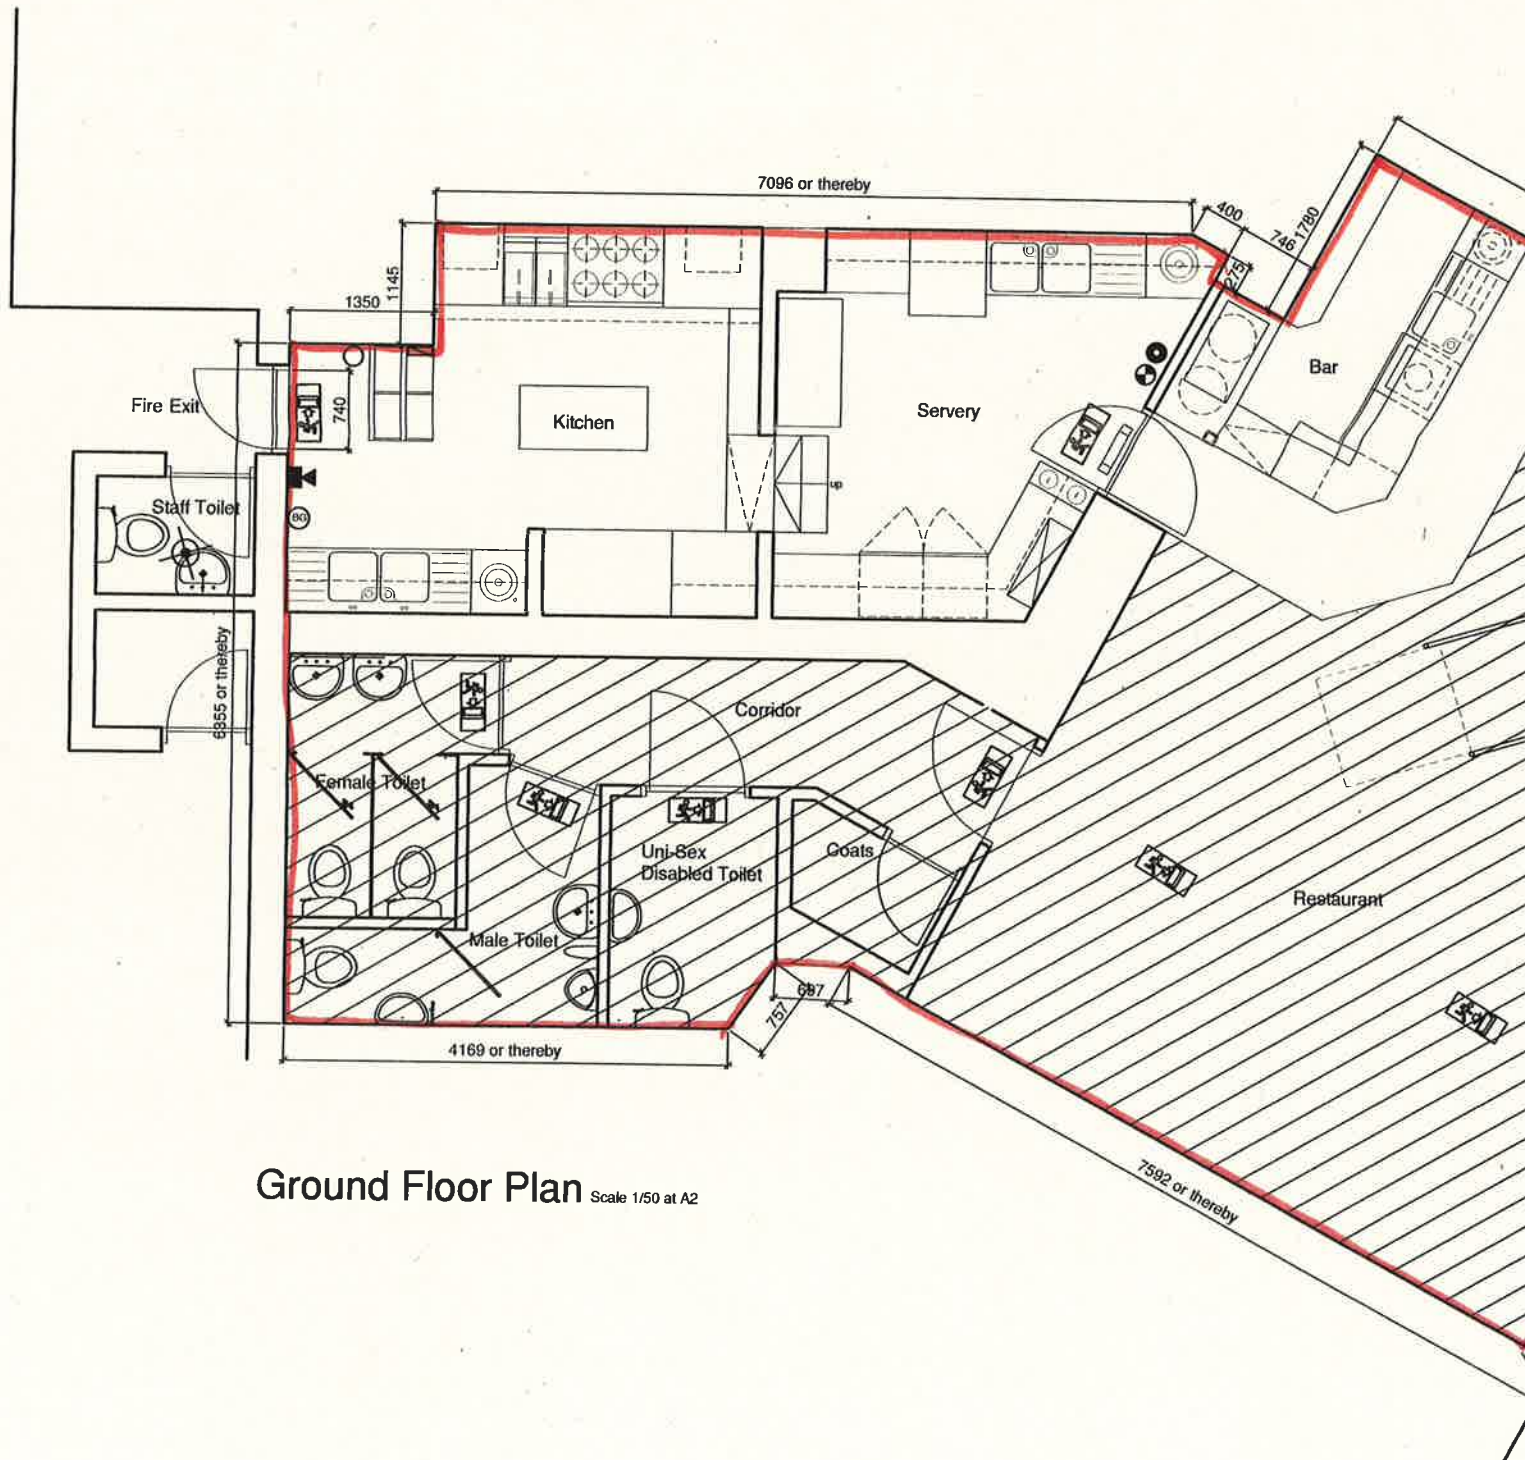

Ground Floor Plan Scale 1/50 at A2

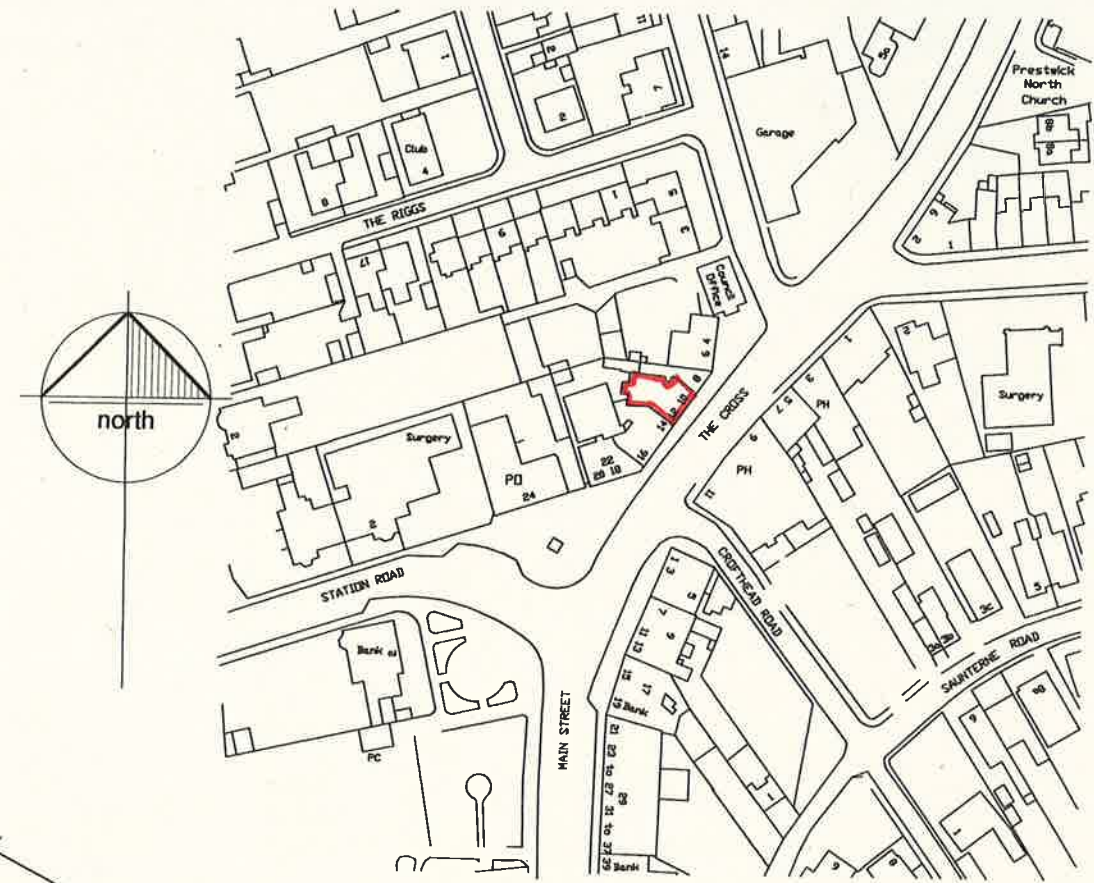

Location Plan Scale 1/1250 at A2

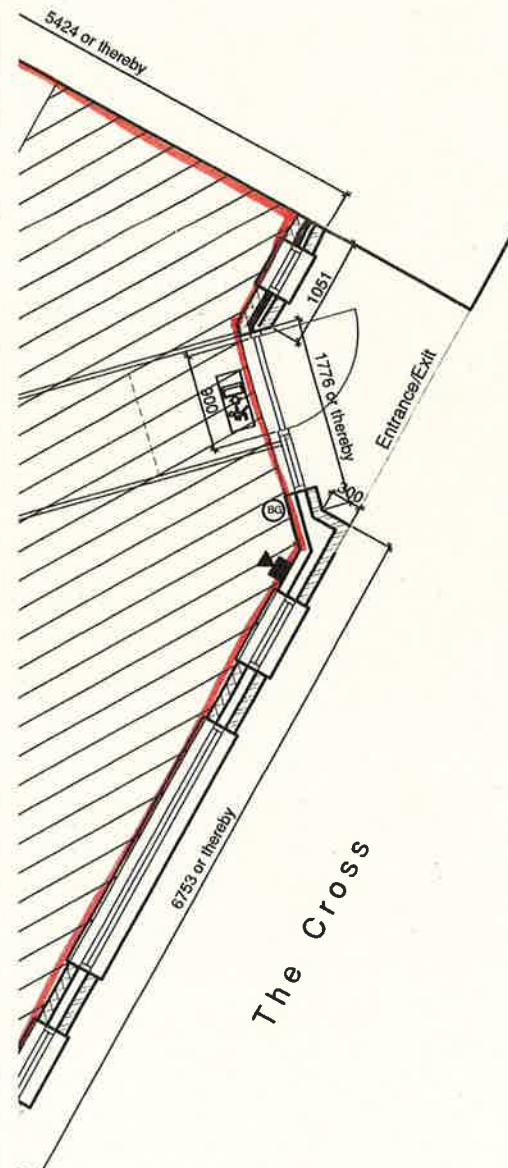

Legend

- Fire blanket
- Fire extinguisher - wet chemical 4kg
- Fire extinguisher - foam 4kg
- Fire extinguisher - Co2 2kg
- Fire alarm break glass point
- Emergency fire sounder/bell
- Emergency exit lighting

AREA HATCHED INDICATES WHERE CHILDREN AND YOUNG PERSONS WILL HAVE ACCESS

February 2016