



PREMISES AT 35A BRIDGE STREET, GIRVAN.

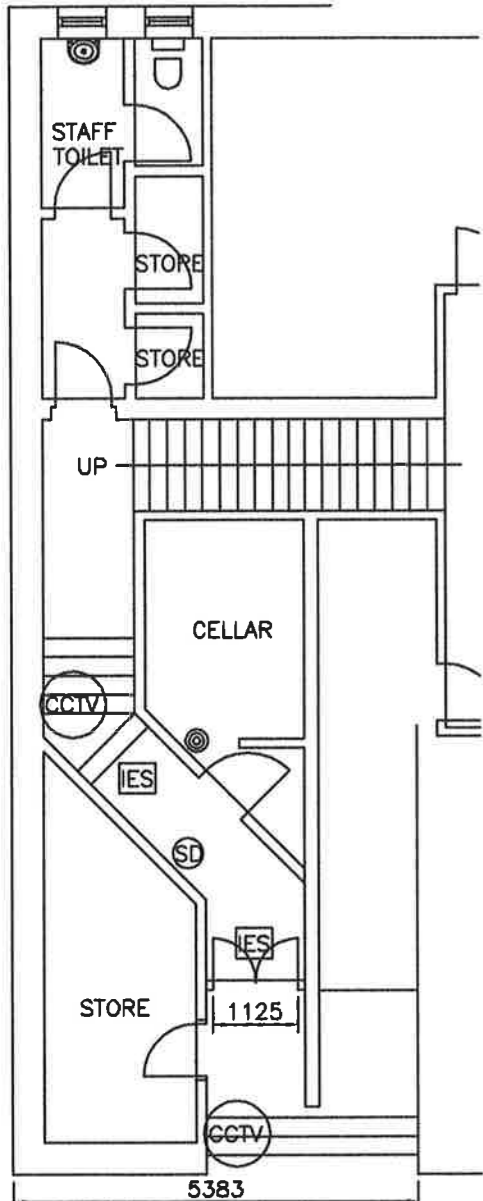

GROUND FLOOR PLAN  
SCALE 1/100

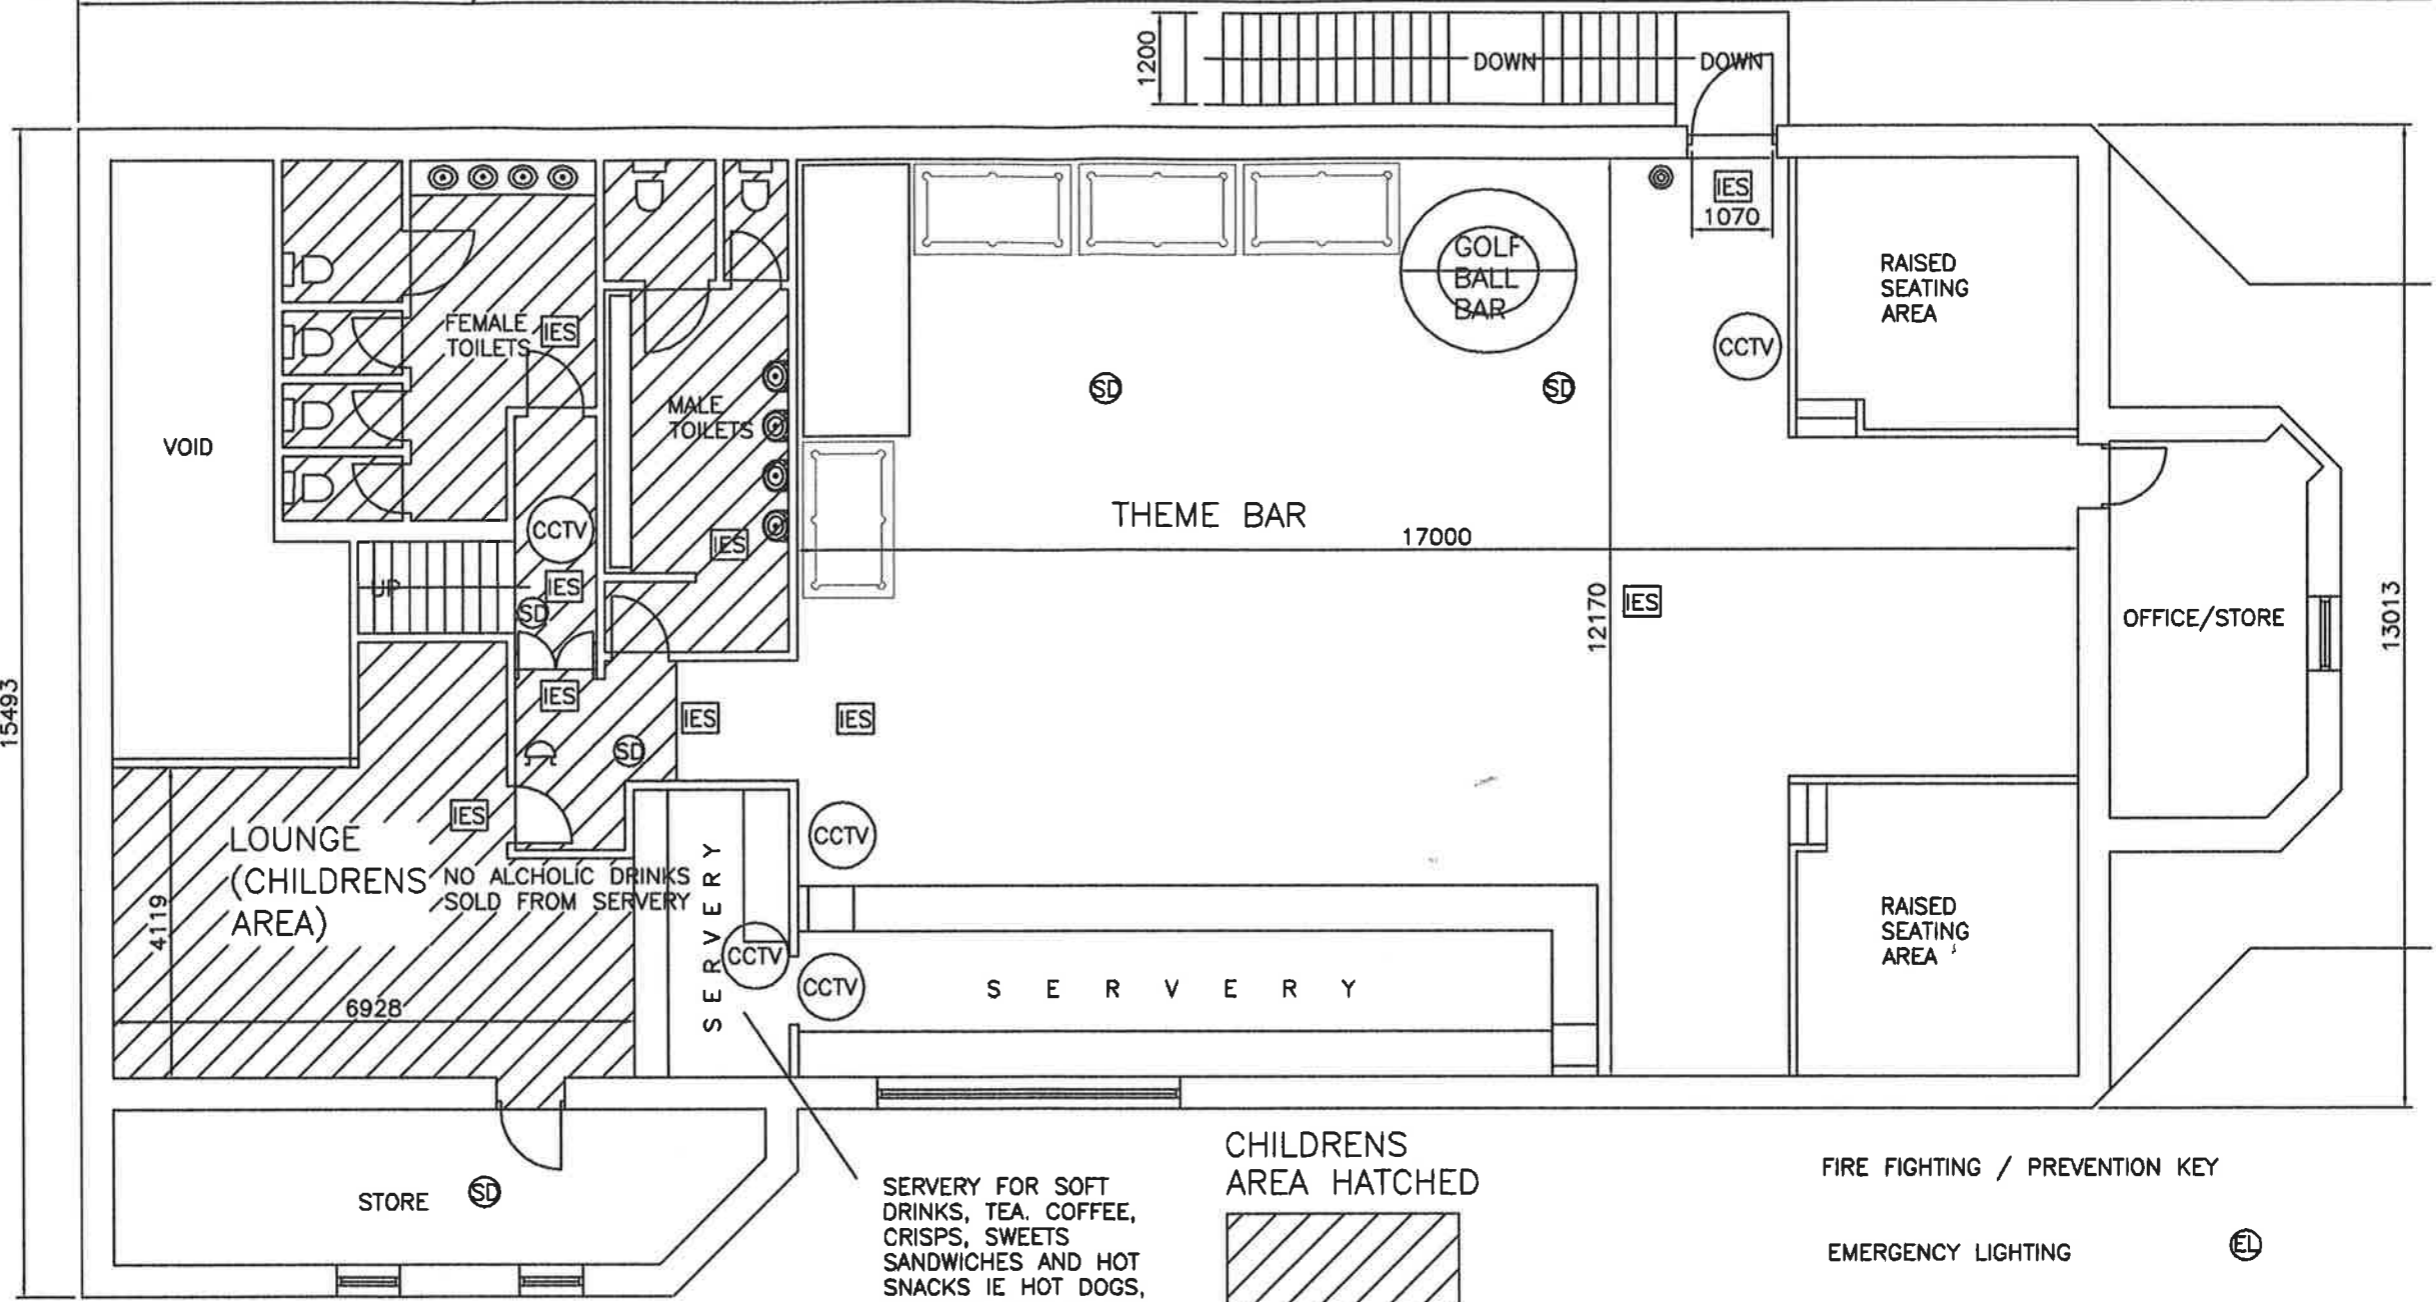

FIRST FLOOR PLAN  
SCALE 1/100

SERVERY FOR SOFT DRINKS, TEA, COFFEE, CRISPS, SWEETS SANDWICHES AND HOT SNACKS IE HOT DOGS, BURGERS (HEATED BY MICROWAVE) TOASTIES AND SOUP KETTLE




FIRE FIGHTING / PREVENTION KEY

- EMERGENCY LIGHTING
- SMOKE DETECTOR
- DRY POWDER EXTINGUISHER
- FOAM EXTINGUISHER
- WATER EXTINGUISHER
- FIRE ALARM CALL POINT
- FIRE ALARM SOUNDER
- ILLUMINATED EXIT SIGN
- CARBON DIOXIDE EXTINGUISHER


B R I D G E S T R E E T

THEME BAR LAYOUT

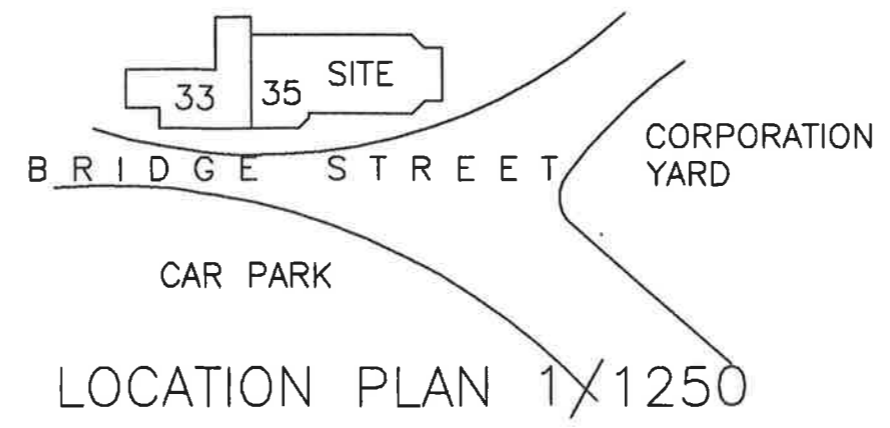


LOCATION PLAN 1/1250

PREMISES AT 35A BRIDGE STREET, GIRVAN.

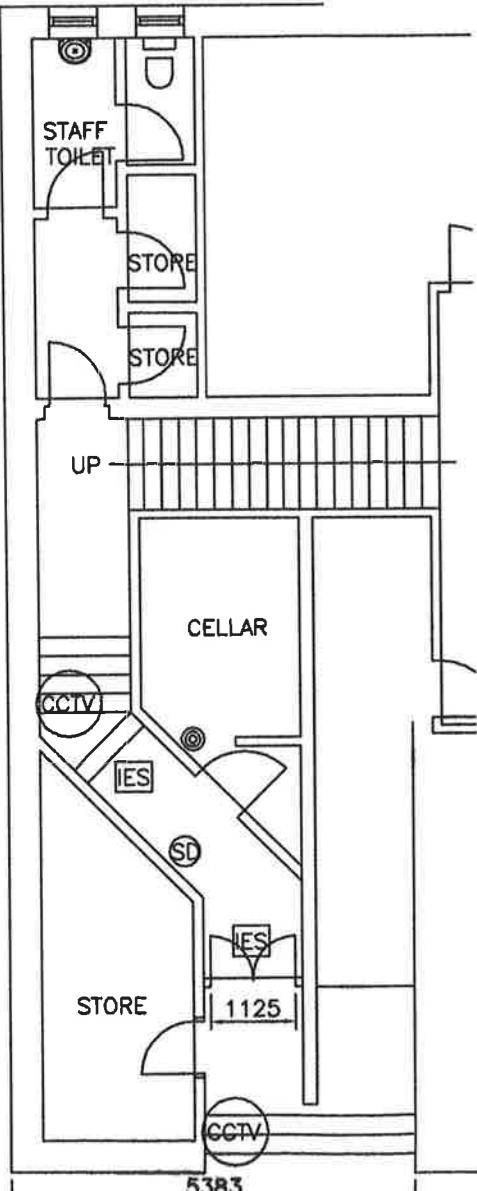

GROUND FLOOR PLAN  
SCALE 1/100

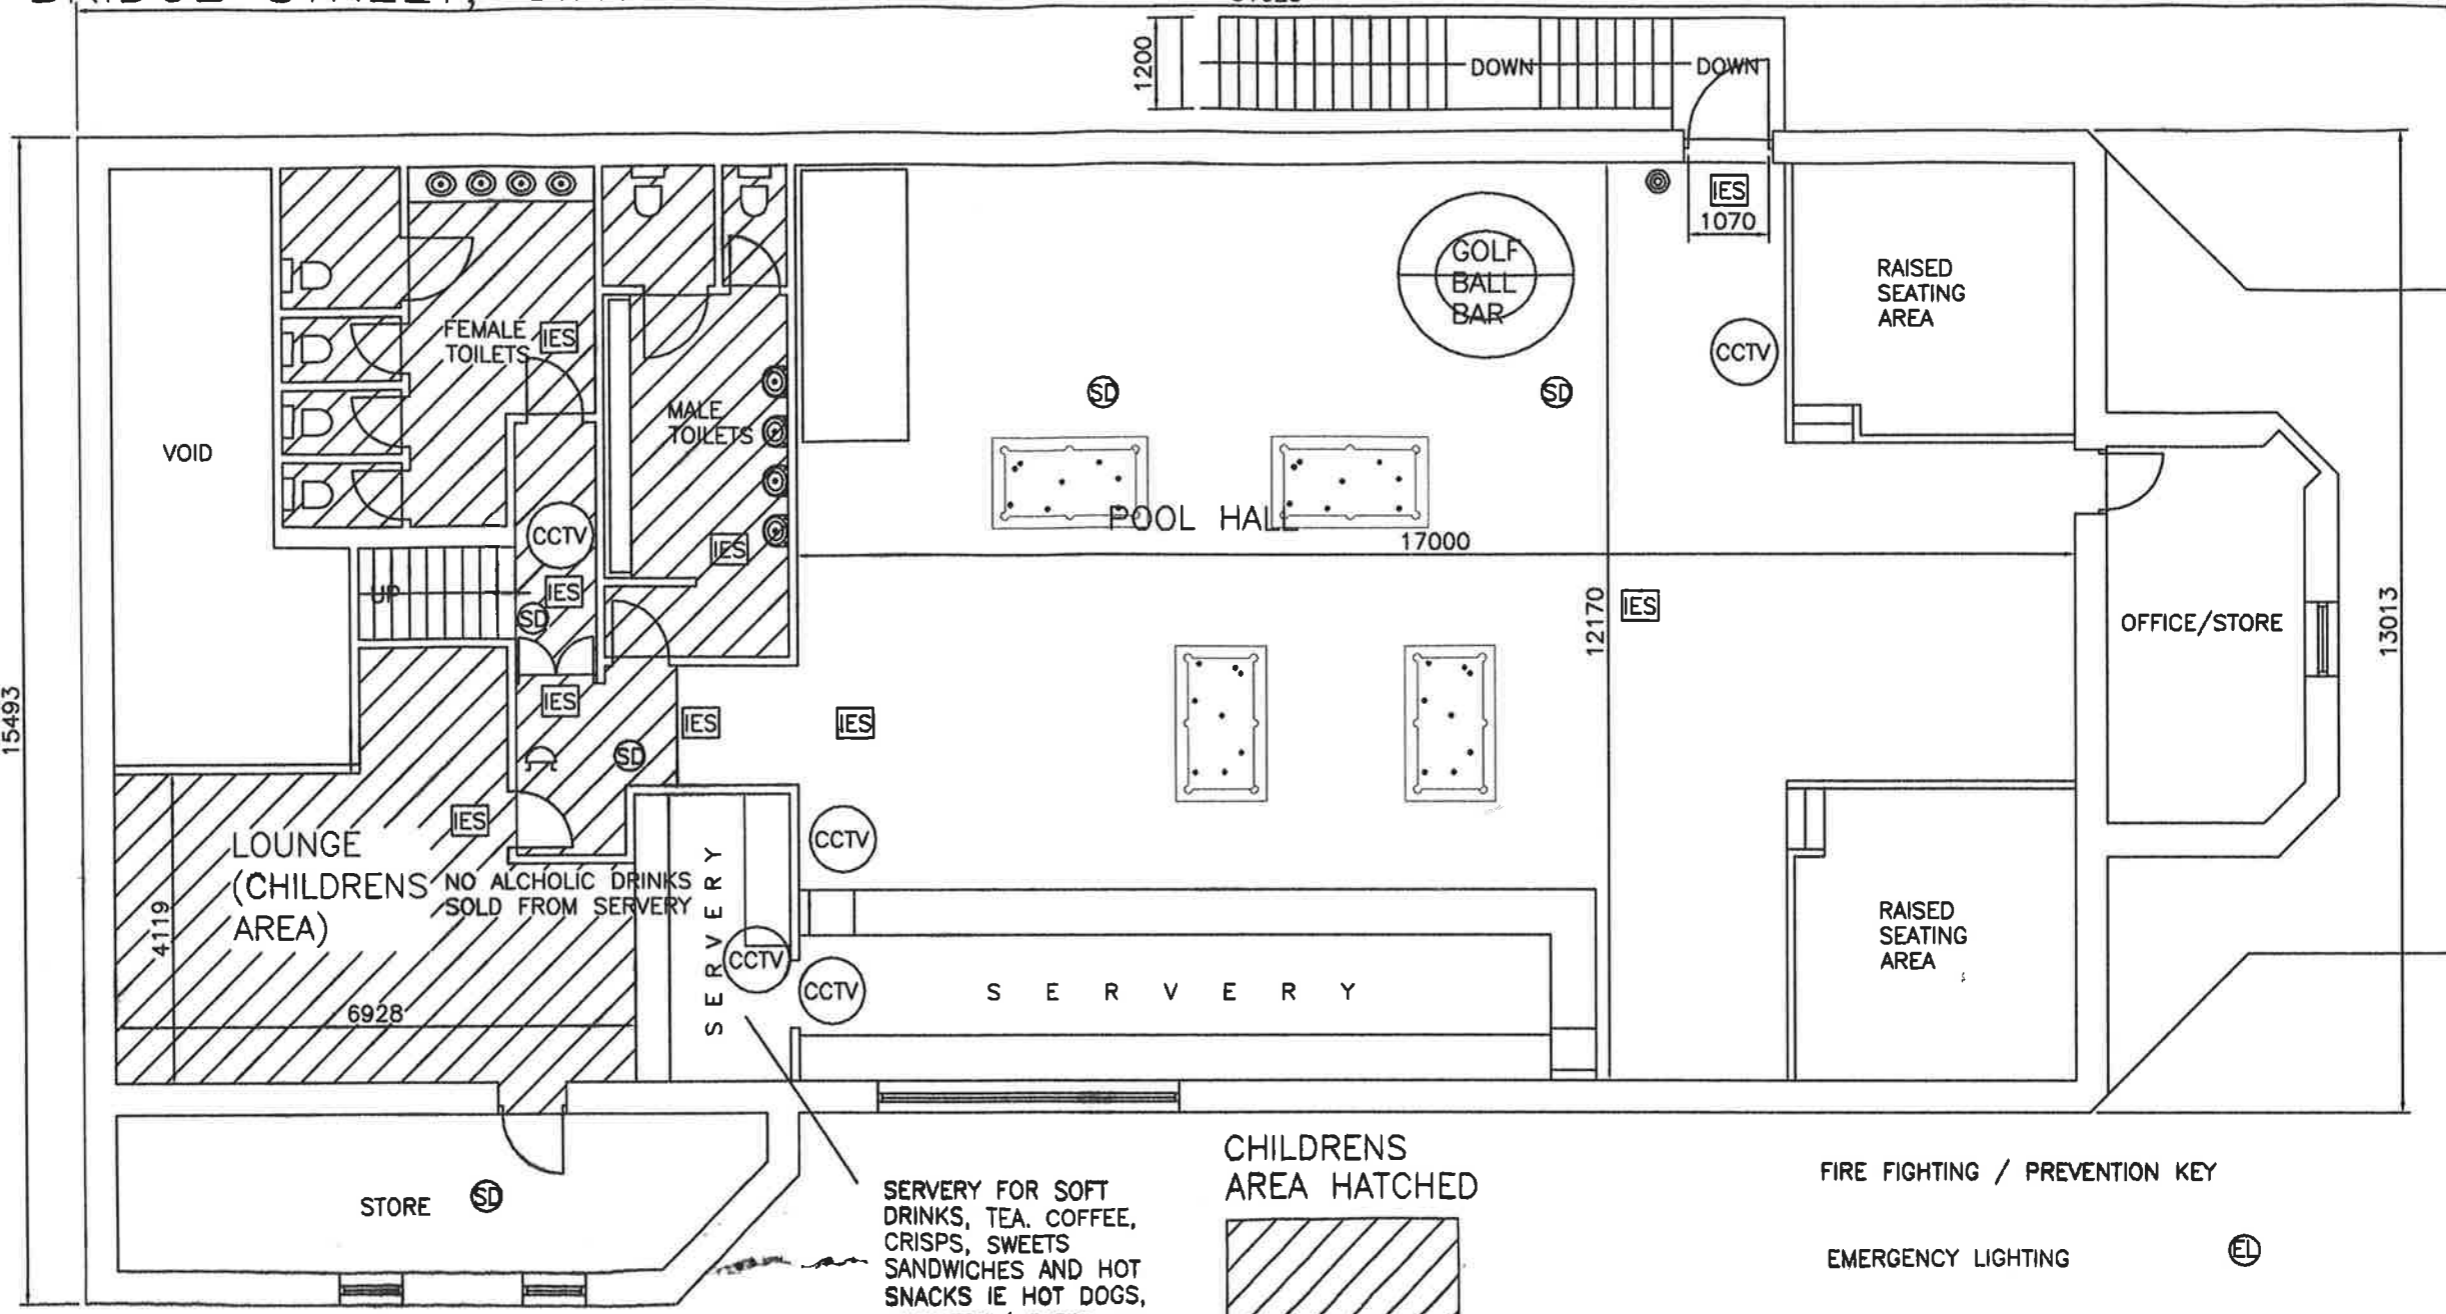

FIRST FLOOR PLAN  
SCALE 1/100

SERVERY FOR SOFT DRINKS, TEA, COFFEE, CRISPS, SWEETS SANDWICHES AND HOT SNACKS IE HOT DOGS, BURGERS (HEATED BY MICROWAVE) TOASTIES AND SOUP KETTLE




FIRE FIGHTING / PREVENTION KEY

- EMERGENCY LIGHTING
- SMOKE DETECTOR
- DRY POWDER EXTINGUISHER
- FOAM EXTINGUISHER
- WATER EXTINGUISHER
- FIRE ALARM CALL POINT
- FIRE ALARM SOUNDER
- ILLUMINATED EXIT SIGN
- CARBON DIOXIDE EXTINGUISHER

B R I D G E S T R E E T

POOL HALL LAYOUT

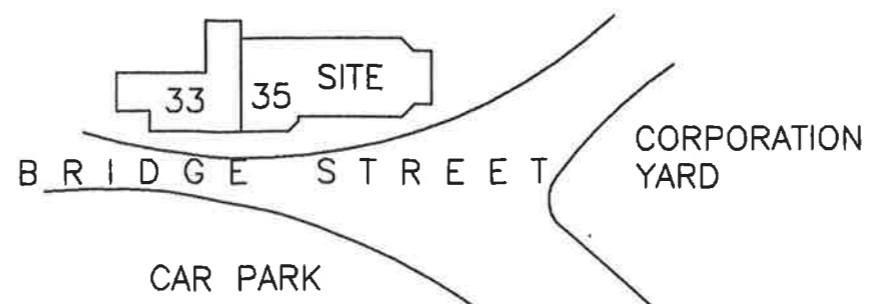

LOCATION PLAN 1/1250