


Ground Floor Plan 1:100

This drawing is solely for the purposes of obtaining planning/building warrant approval. The drawing may be suitable for constructional purposes but it may be necessary to augment and/or amend this information for this purpose.

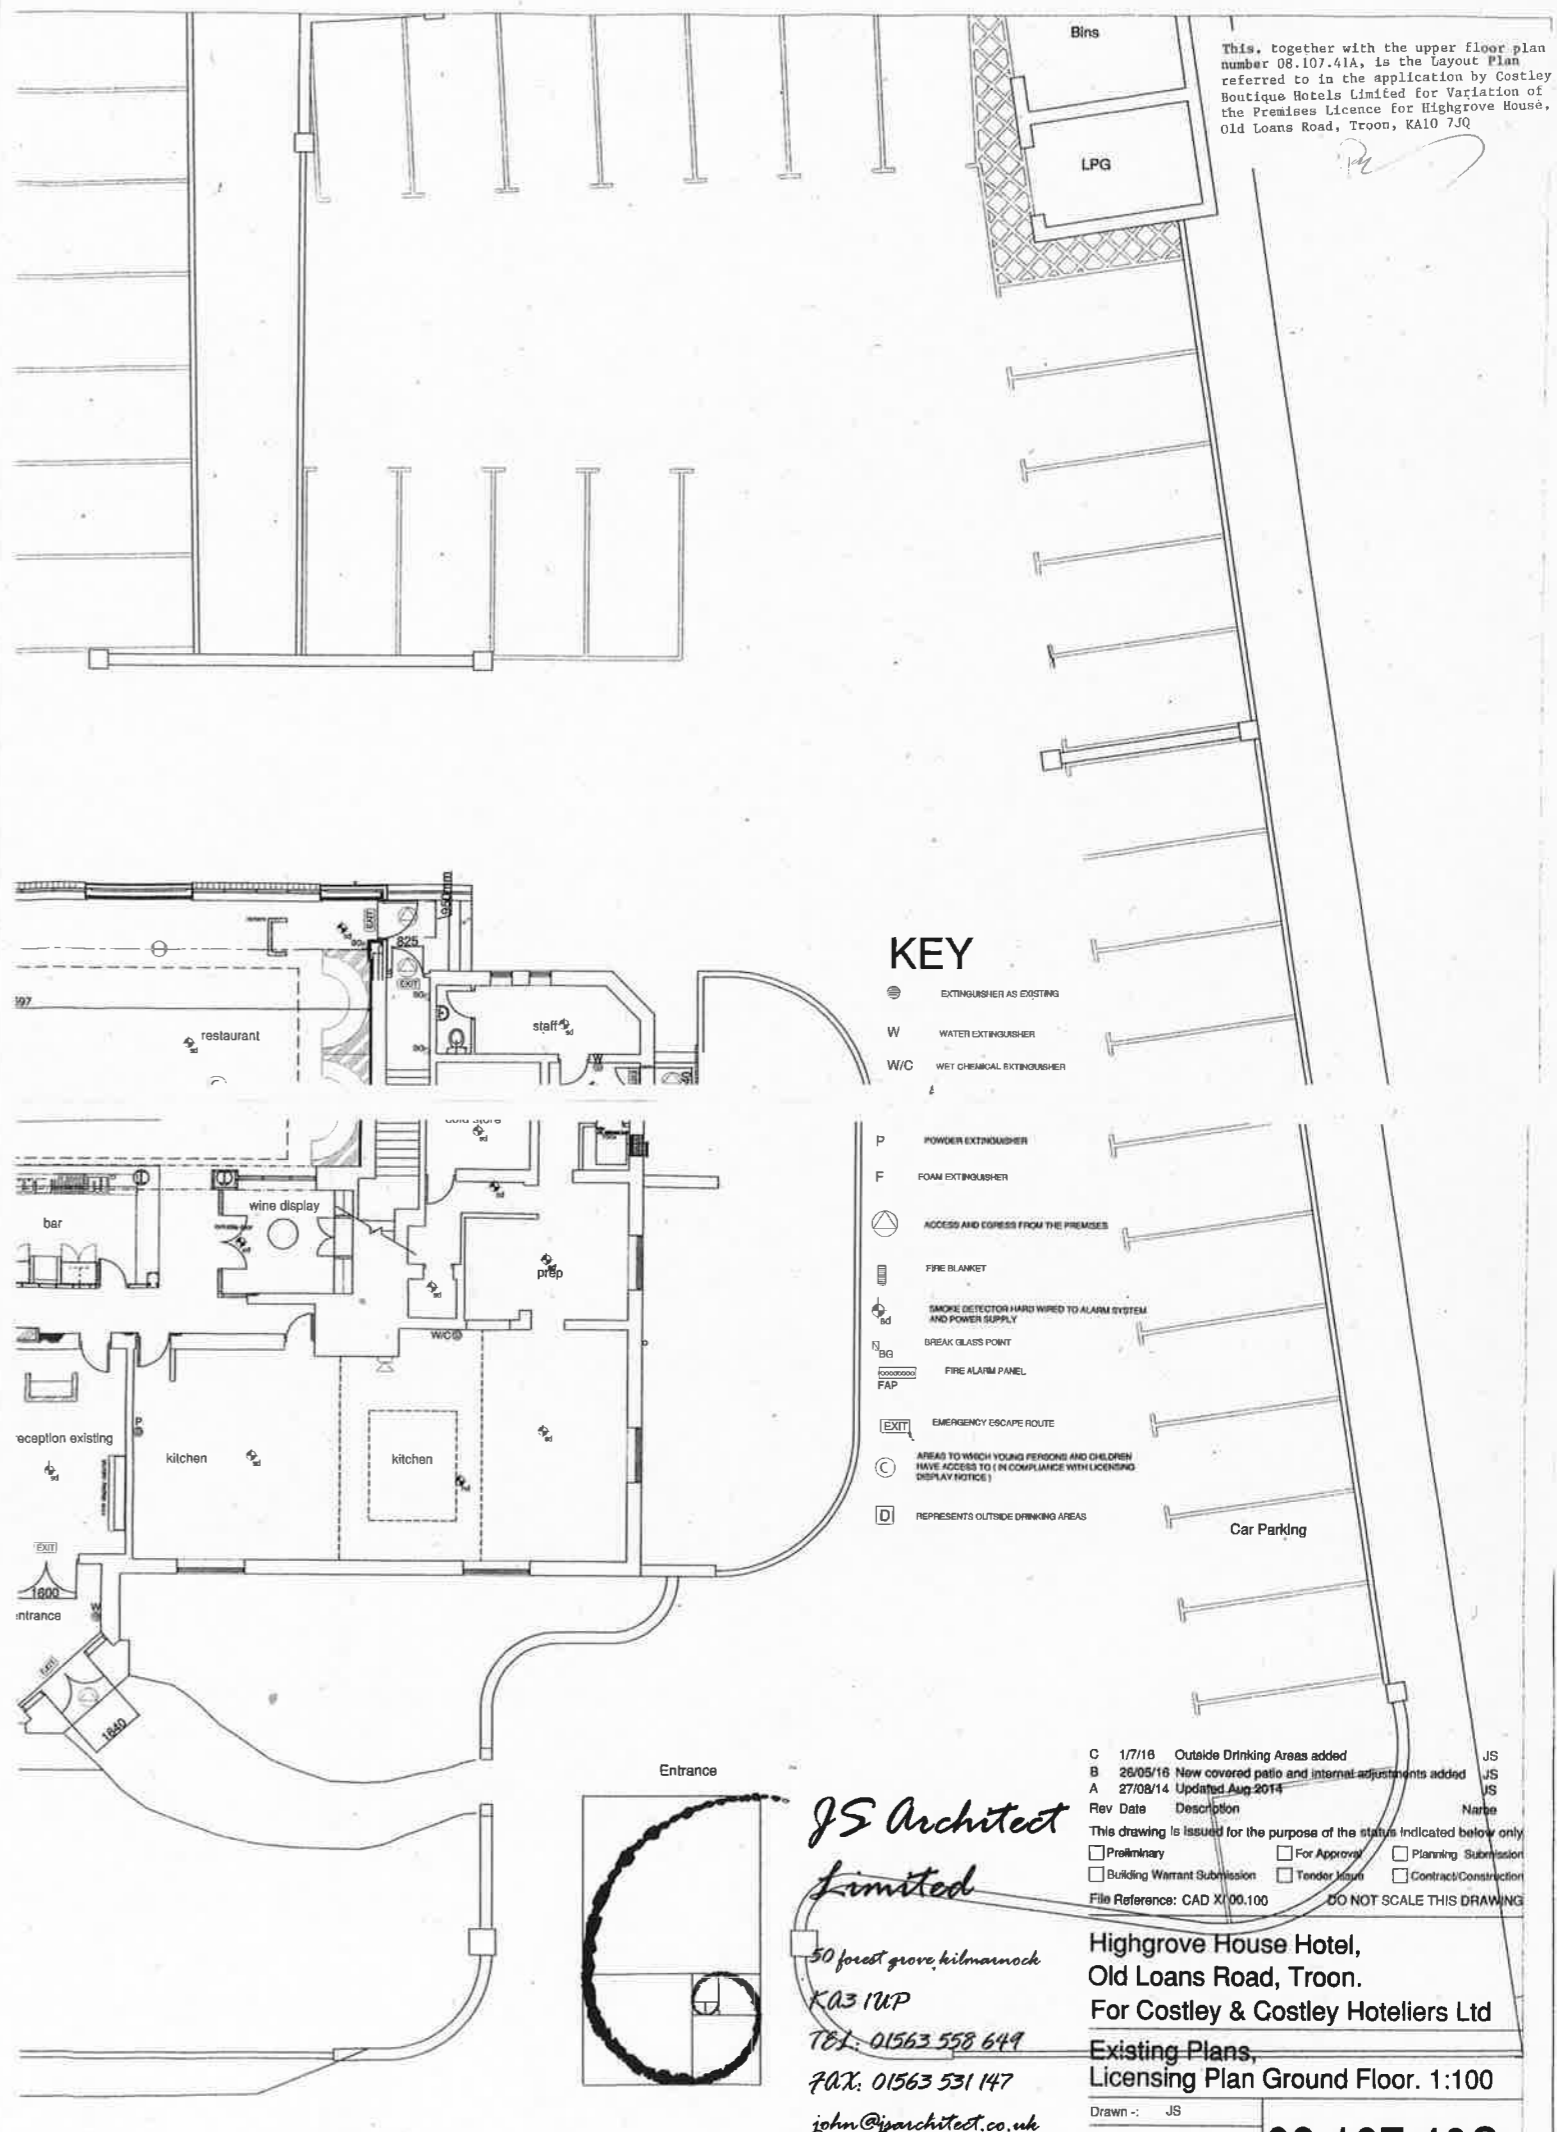

This, together with the upper floor plan number 08.107.41A, is the Layout Plan referred to in the application by Costley Boutique Hotels Limited for Variation of the Premises Licence for Highgrove House, Old Loans Road, Troon, KA10 7JQ

Rev	Date	Description	Name
C	1/7/16	Outside Drinking Areas added	JS
B	26/05/16	New covered patio and internal adjustments added	JS
A	27/02/14	Updated Aug 2014	JS

**JS Architect Limited**

50 forest grove, kilmarnock  
KA3 1UP  
TEL: 01563 558 644  
FAX: 01563 531 147  
john@jsarchitect.co.uk

Highgrove House Hotel,  
Old Loans Road, Troon.  
For Costley & Costley Hoteliers Ltd  
Existing Plans,  
Licensing Plan Ground Floor. 1:100

Drawn - JS  
Scale - 1/1250 1/100  
Date - 24/02/06  
**08.107.40C**

Liability will be accepted for any omission on this drawing should the drawing be used for constructional purposes.