
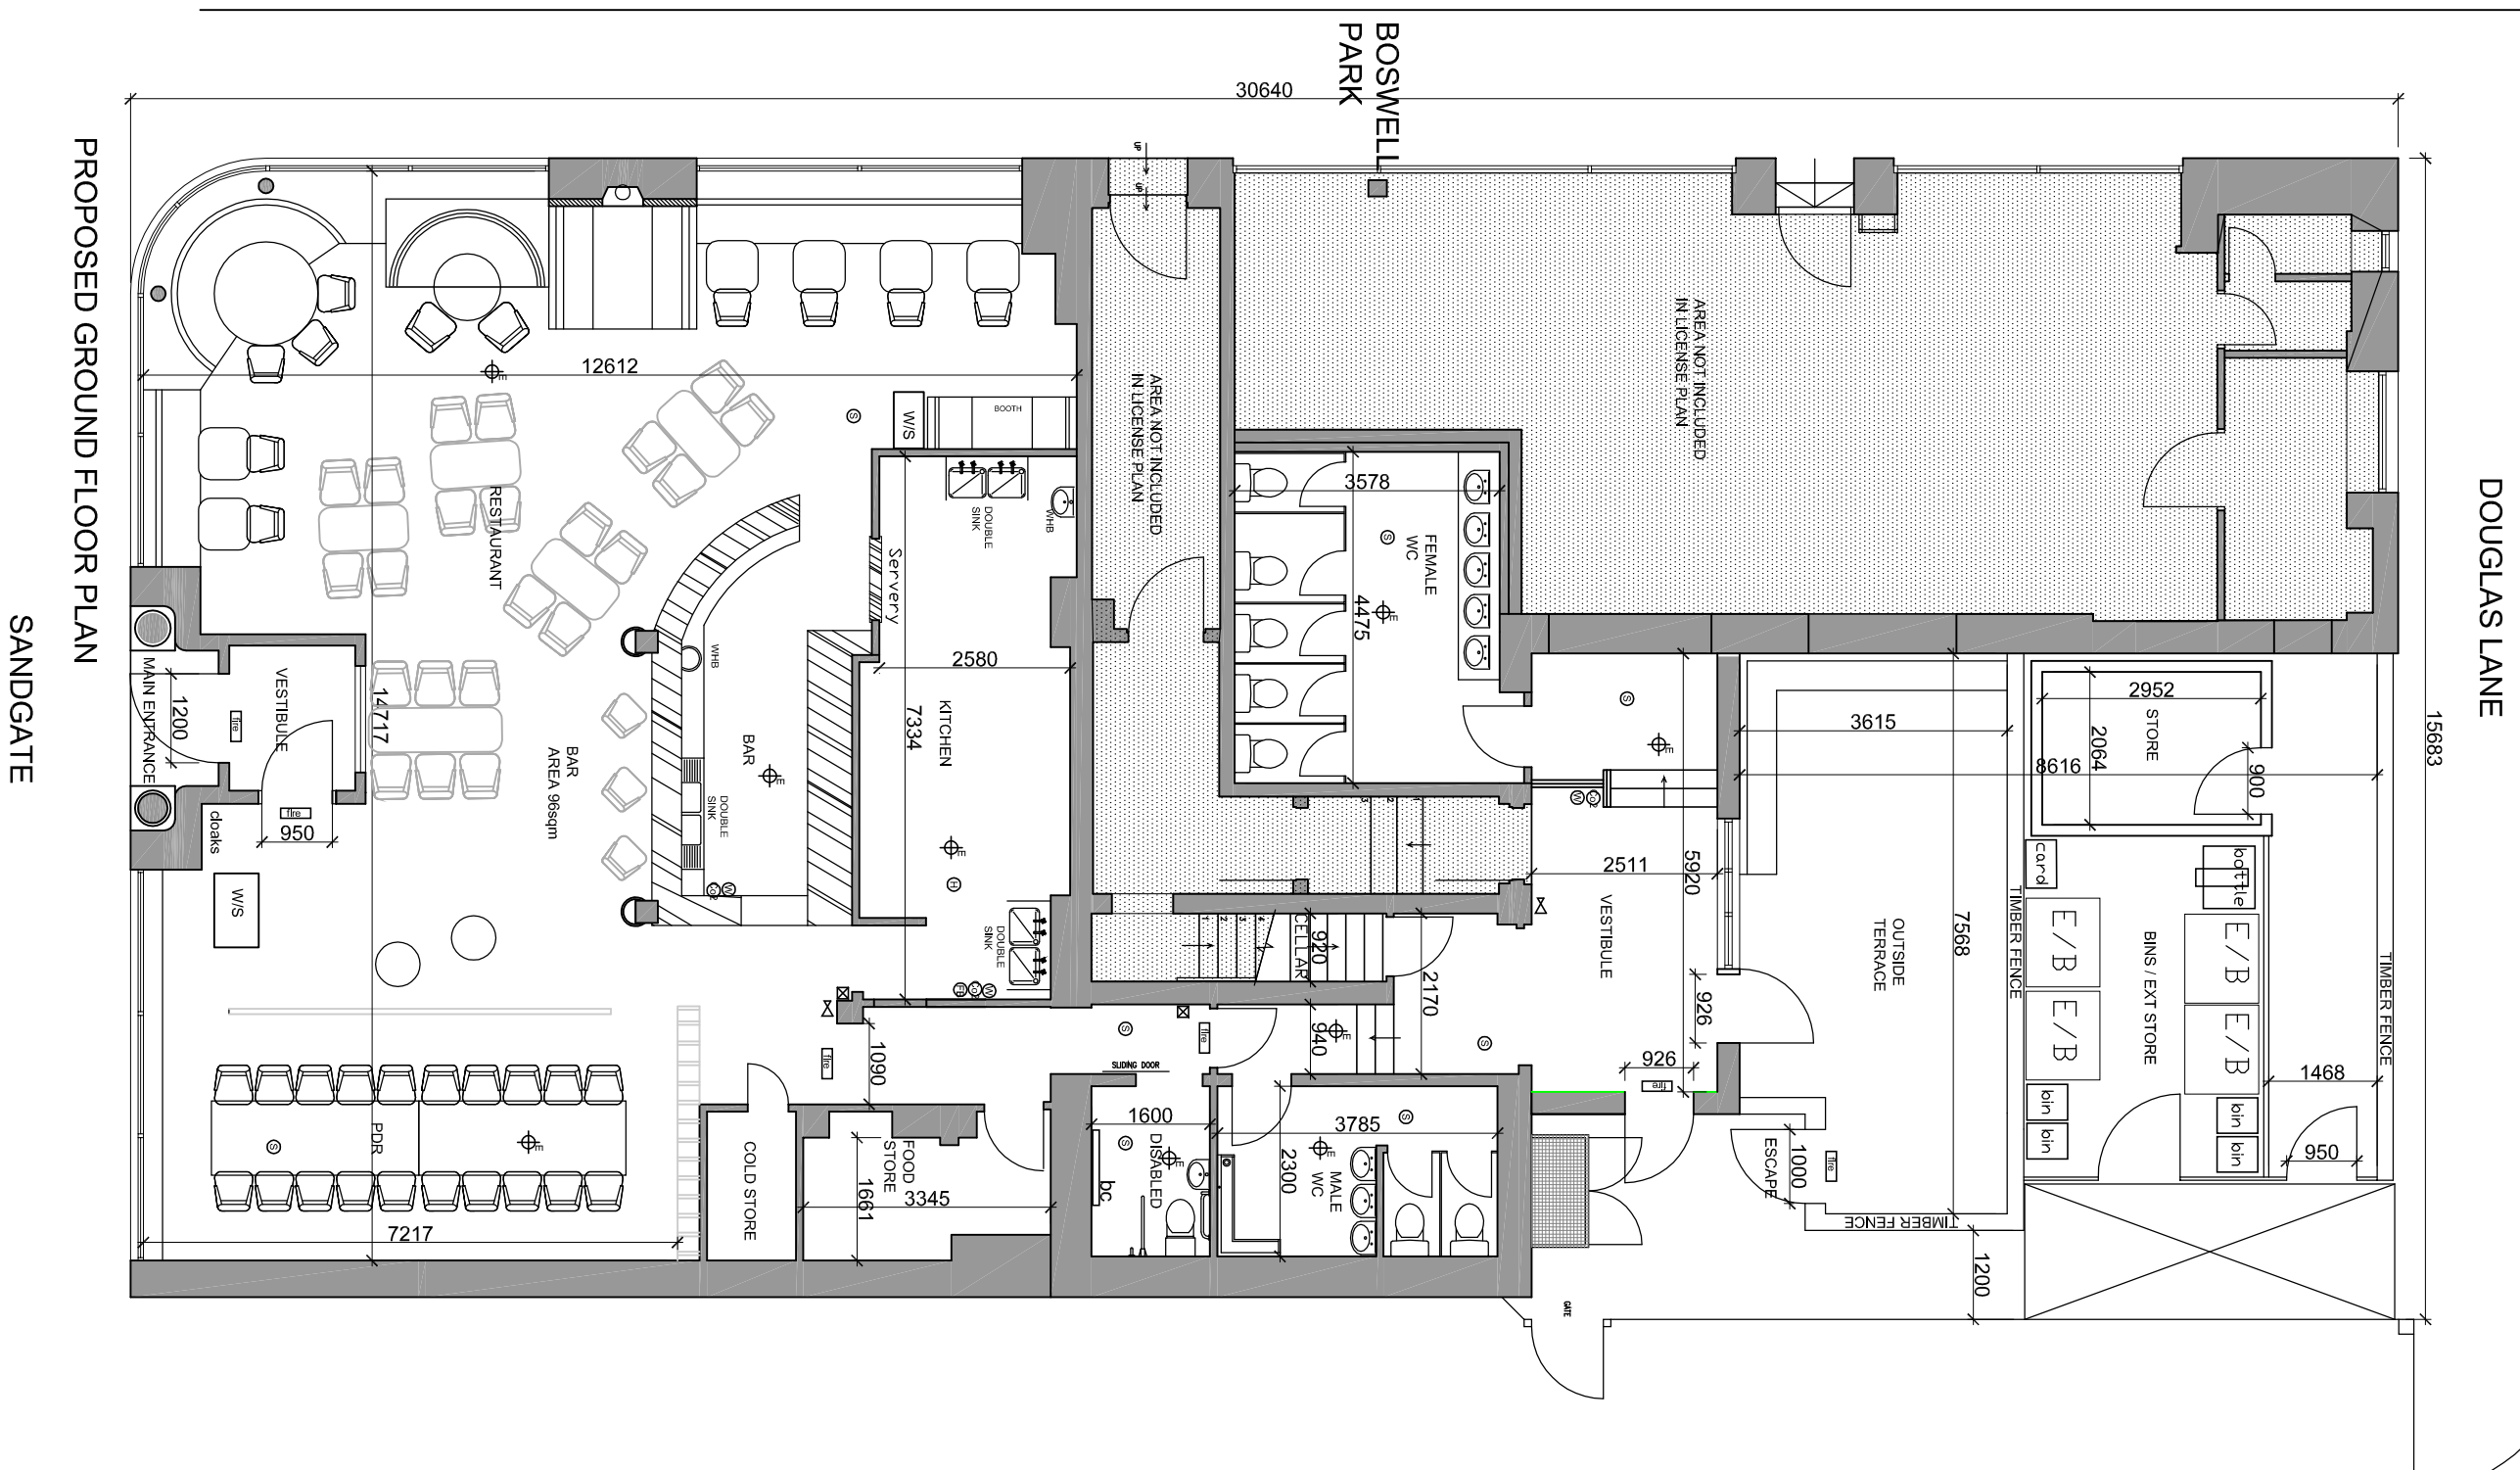
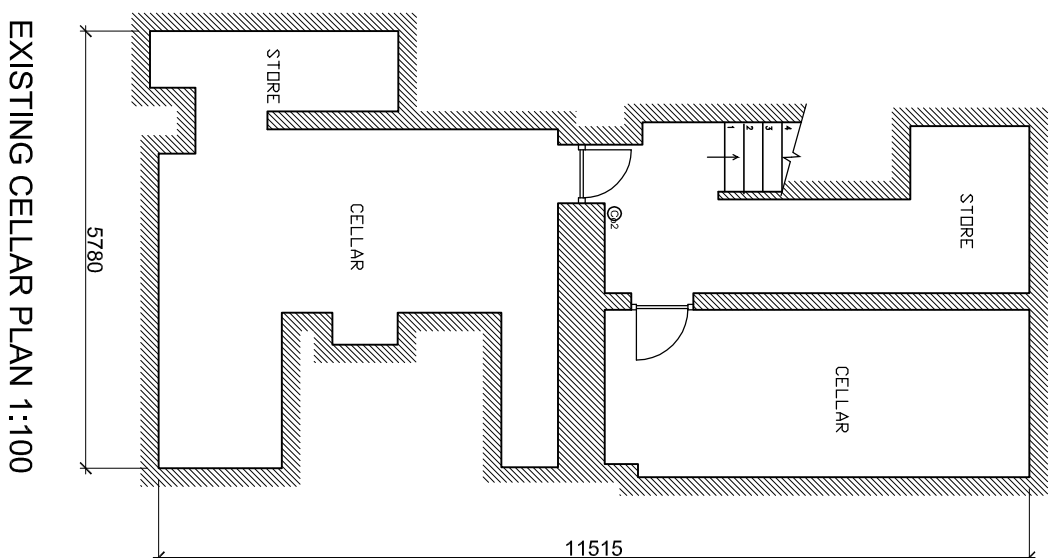


THE TREEHOUSE

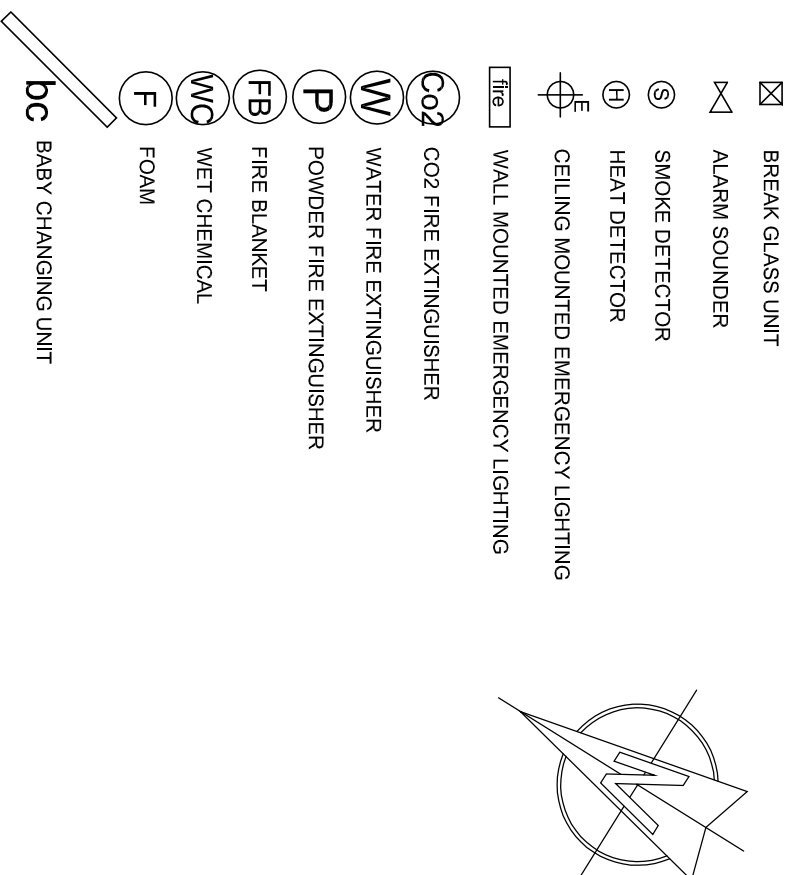

LOCATION PLAN

Crown Copyright 2006. All rights reserved. Licence number 1000204495

JOB	Bar / Restaurant		
	The Treehouse		
DRAWING	Licensing Plan		
SCALE	1:100	DRAWN	MDS
		DATE	Jun 17
DRAWING	NO	REV	-
CLIENT	Buzzworks Holdings Ltd		

TOTAL BAR & RESTAURANT FLOOR AREA = 96 SQ.M

EXISTING BAR AND RESTAURANT AREA
@ 0.5 PERSONS PER SQM

192 PERSONS

ARPL ARCHITECTS
11 WELLINGTON SQUARE, AYR
TEL 01292 289777

arpl
architects