


Do not scale from this drawing. All dimensions to be checked by the contractor before construction and prior to the fabrication of any component. Discrepancies to be reported to LMA Architects

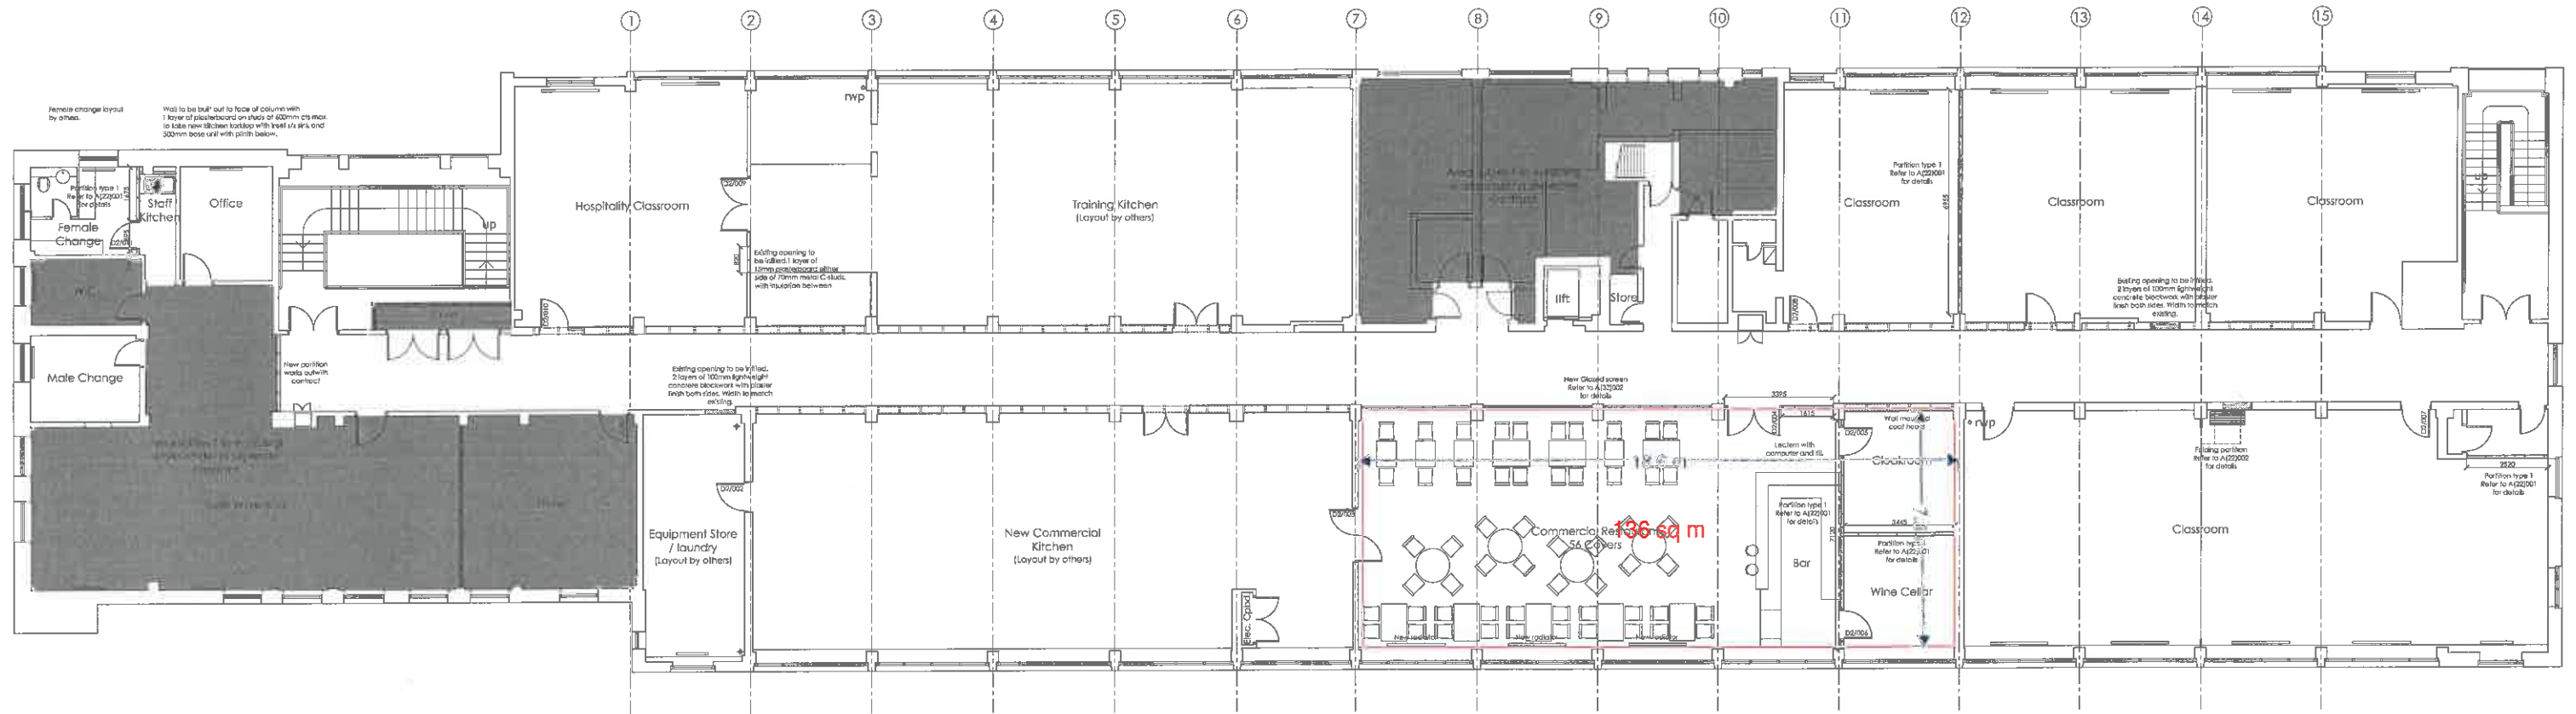

I:\Projects\1981 - Dam Park Hospitality Rehabilitation\Drawings\6.00 Milestones\6.06 Construction\17-06-08 CONSTRUCTION\1981 1\01\002C Second Floor Plan As Proposed.dwg