


All site dimensions shall be verified by contractors on site prior to work commencing.

Do not scale from this drawing. Only work to written dimensions

This drawing is the property of HIVE DESIGN Ltd and copyright is reserved by them. The drawing is not to be copied or disclosed by or to any unauthorised persons without the written consent of HIVE DESIGN Ltd.

Notes:

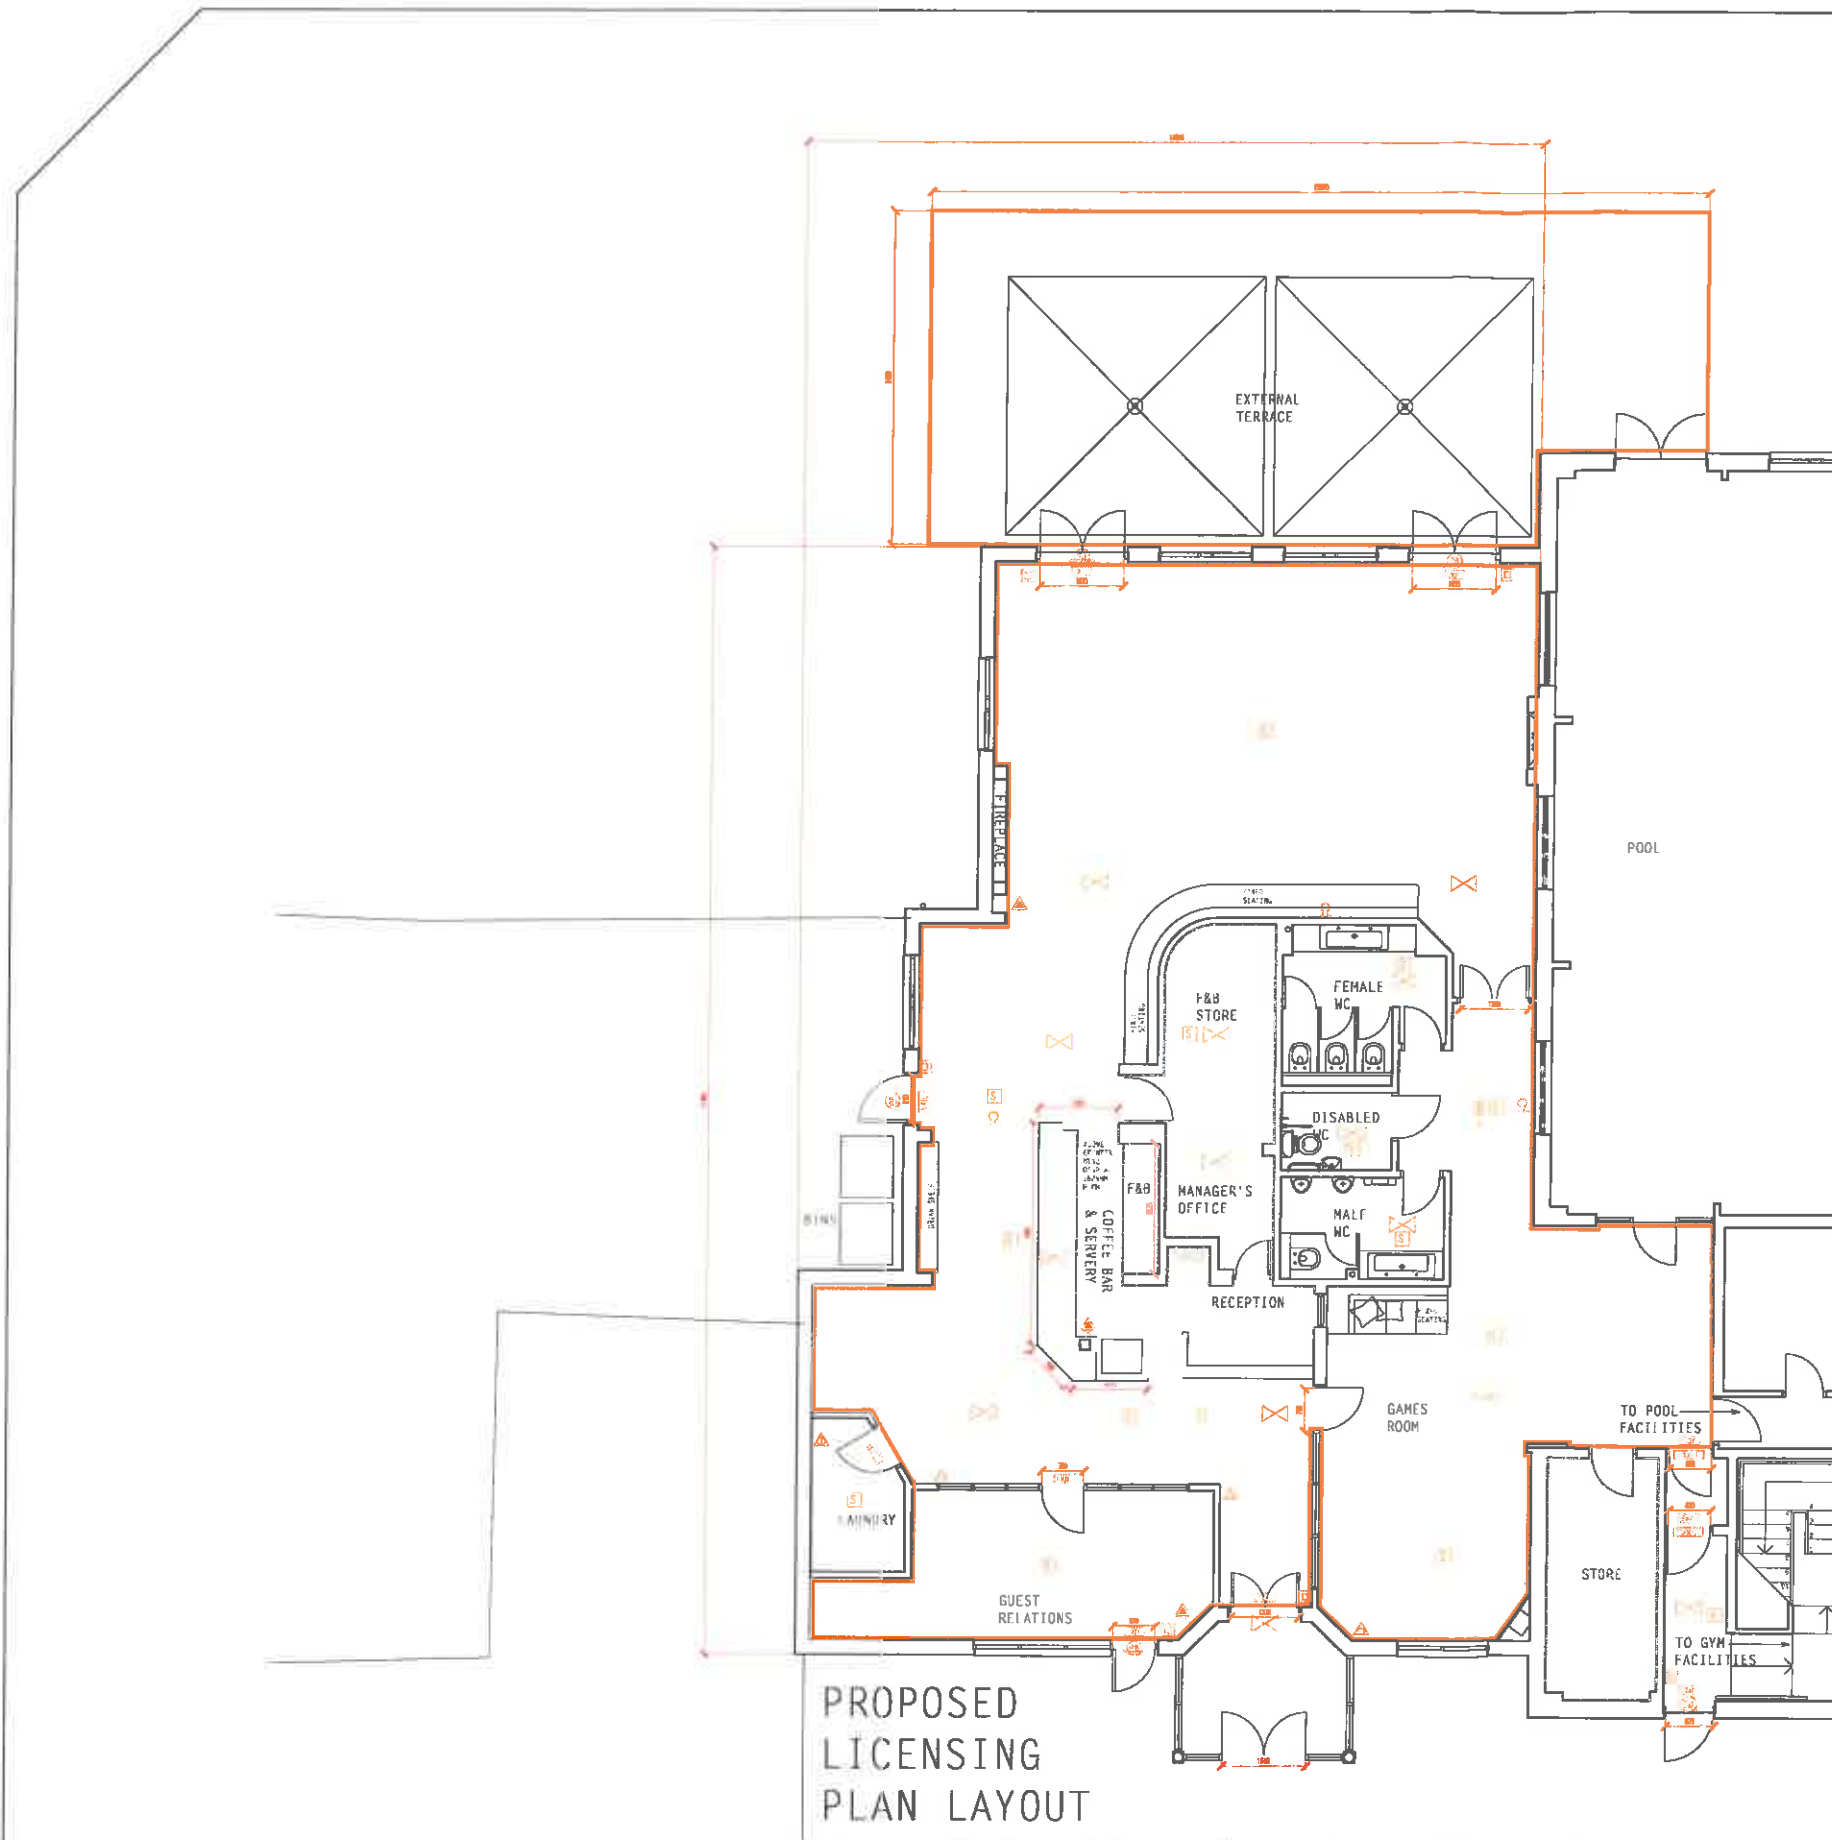

PROPOSED LICENSING PLAN LAYOUT

LICENSABLE ACTIVITIES

NO CUSTOMER ACCESS

KEY TO LICENSING SYMBOLS (Note Redding things are marked 'EP')

Emergency lighting luminaires	A. Wet Chemical (Pot Fighting) Fire Retardant
Blue marked emergency exit sign mounted above door indicating escape route (to read on approach side)	Room Fire Extinguisher
Blue marked emergency exit sign (direction sign) (to read on approach side)	Fl. Water fire Extinguisher
Blue marked emergency exit sign suspended above head height (to read on approach side)	A. Hypertemp Fire Extinguisher
Blue marked emergency exit sign suspended above head height (to read on approach side)	Fire Jarrel
Break Glass Fire Alarm Manual call point	Dry Powder fire Extinguisher
Fire Alarm electronic sounder	2kg. or 3kg. Carbon Dioxide Fire Extinguisher
Heat/Smoke Detector	W.C. Clean Fire Extinguisher
Fire Alarm Control Panel	Victor panel in door
Fire Alarm Sounder	escape rooming sign (to read on door)
30-minute fire resistant solid core door	Fire A&E kit box
30-minute fire resistant solid core door with smoke seal	
one-hour fire resistant solid core door with smoke seal	

THE CURRENT LOCATION OF FIRE SAFETY EQUIPMENT AND OTHER EQUIPMENT IS SHOWN. THESE MAY BE SUBJECT TO VARIATION / MOVEMENT IN THE FUTURE AS NECESSARY AND WHERE APPLICABLE CHANGE WILL BE DONE IN CONSULTATION WITH THE FIRE OFFICER.

Drawing: Proposed licensing Plan Scale: 1:100 @A2

Drawn By: AR Date: SEPT17

Checked By: Date:

LICENSING

Project No: 1152
 Seasons Holidays plc
 Brunstor Castle,
 Daffily, South
 Ayrshire, KA26 9BB

Project No: 101
 Eng No: 101
 Rev:



HIVE
 DESIGN LIMITED
 Tel: 07811526690

All site dimensions shall be verified by contractors on site prior to work commencing.

Do not scale from this drawing. Only work to written dimensions


This drawing is the property of HIVE DESIGN Ltd and copyright is reserved by them. The drawing is not to be copied or disclosed by or to any unauthorised persons without the written consent of HIVE DESIGN Ltd.

Notes: _____

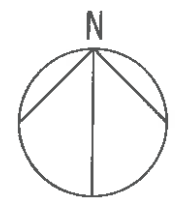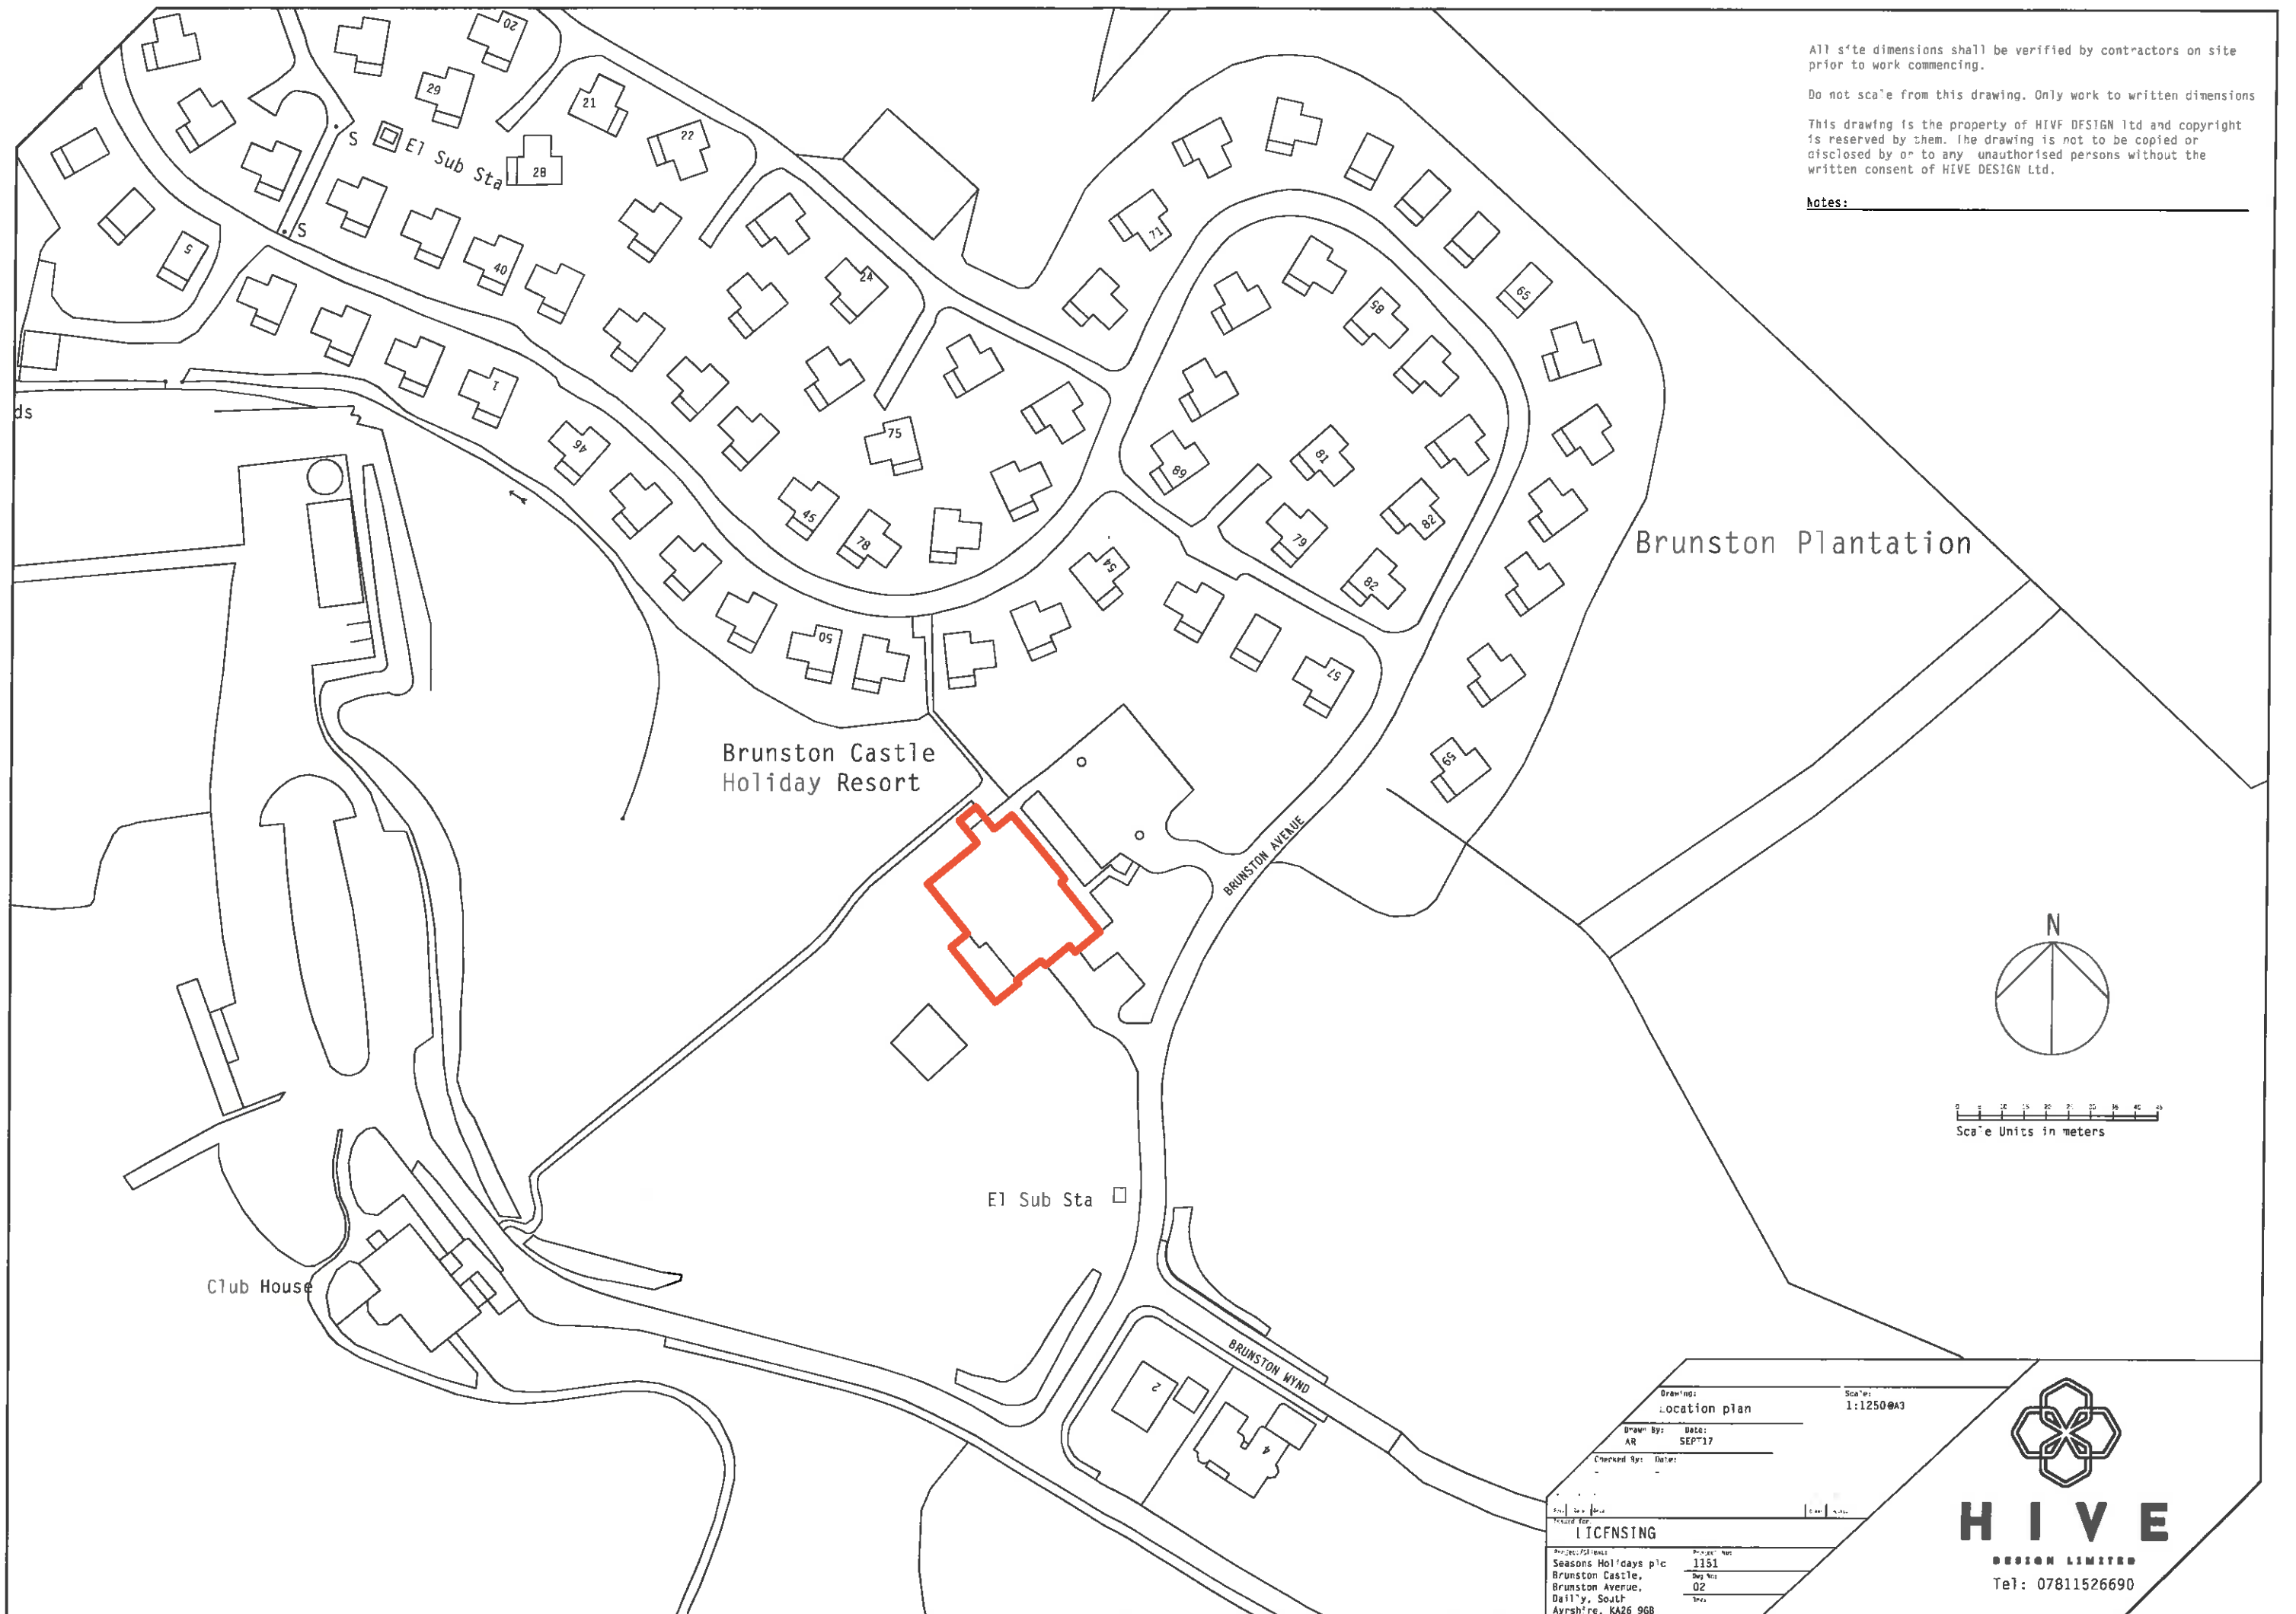

Scale Units in meters
0 5 10 15 20 25 30 35 40 45

Drawn by:	AR	Date:	SEP'17
Checked by:		Date:	
Project Name:	LICENSING		
Project No:	1151		
Project Address:	Brunston Castle, Brunston Avenue, Daily, South Ayrshire, KA26 9GB		
Project No:	1151		
Doc No:	02		
Rev:			

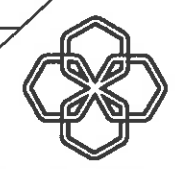

HIVE
DESIGN LIMITED
Tel: 07811526690