



EMERGENCY LEGEND

	Direction Emergency Exit Sign (Over Door Unit)
	Ceiling Mounted Emergency Light
	Fire Alarm Break Glass Call Point
	Push Bar Door Opening Mechanism
	9 ltr Water Extinguisher
	6 ltr AFFF Multi Purpose Foam Spray Extinguisher
	2 kg Dry Powder Extinguisher
	2 kg CO2 Carbon Dioxide Extinguisher
	6 ltr Wet Chemical Extinguisher
	Fire Blanket
	Banshee Fire Alarm Sounder
	Smoke Detector with Battery Back-up
	Heat Detector with Battery Back-up

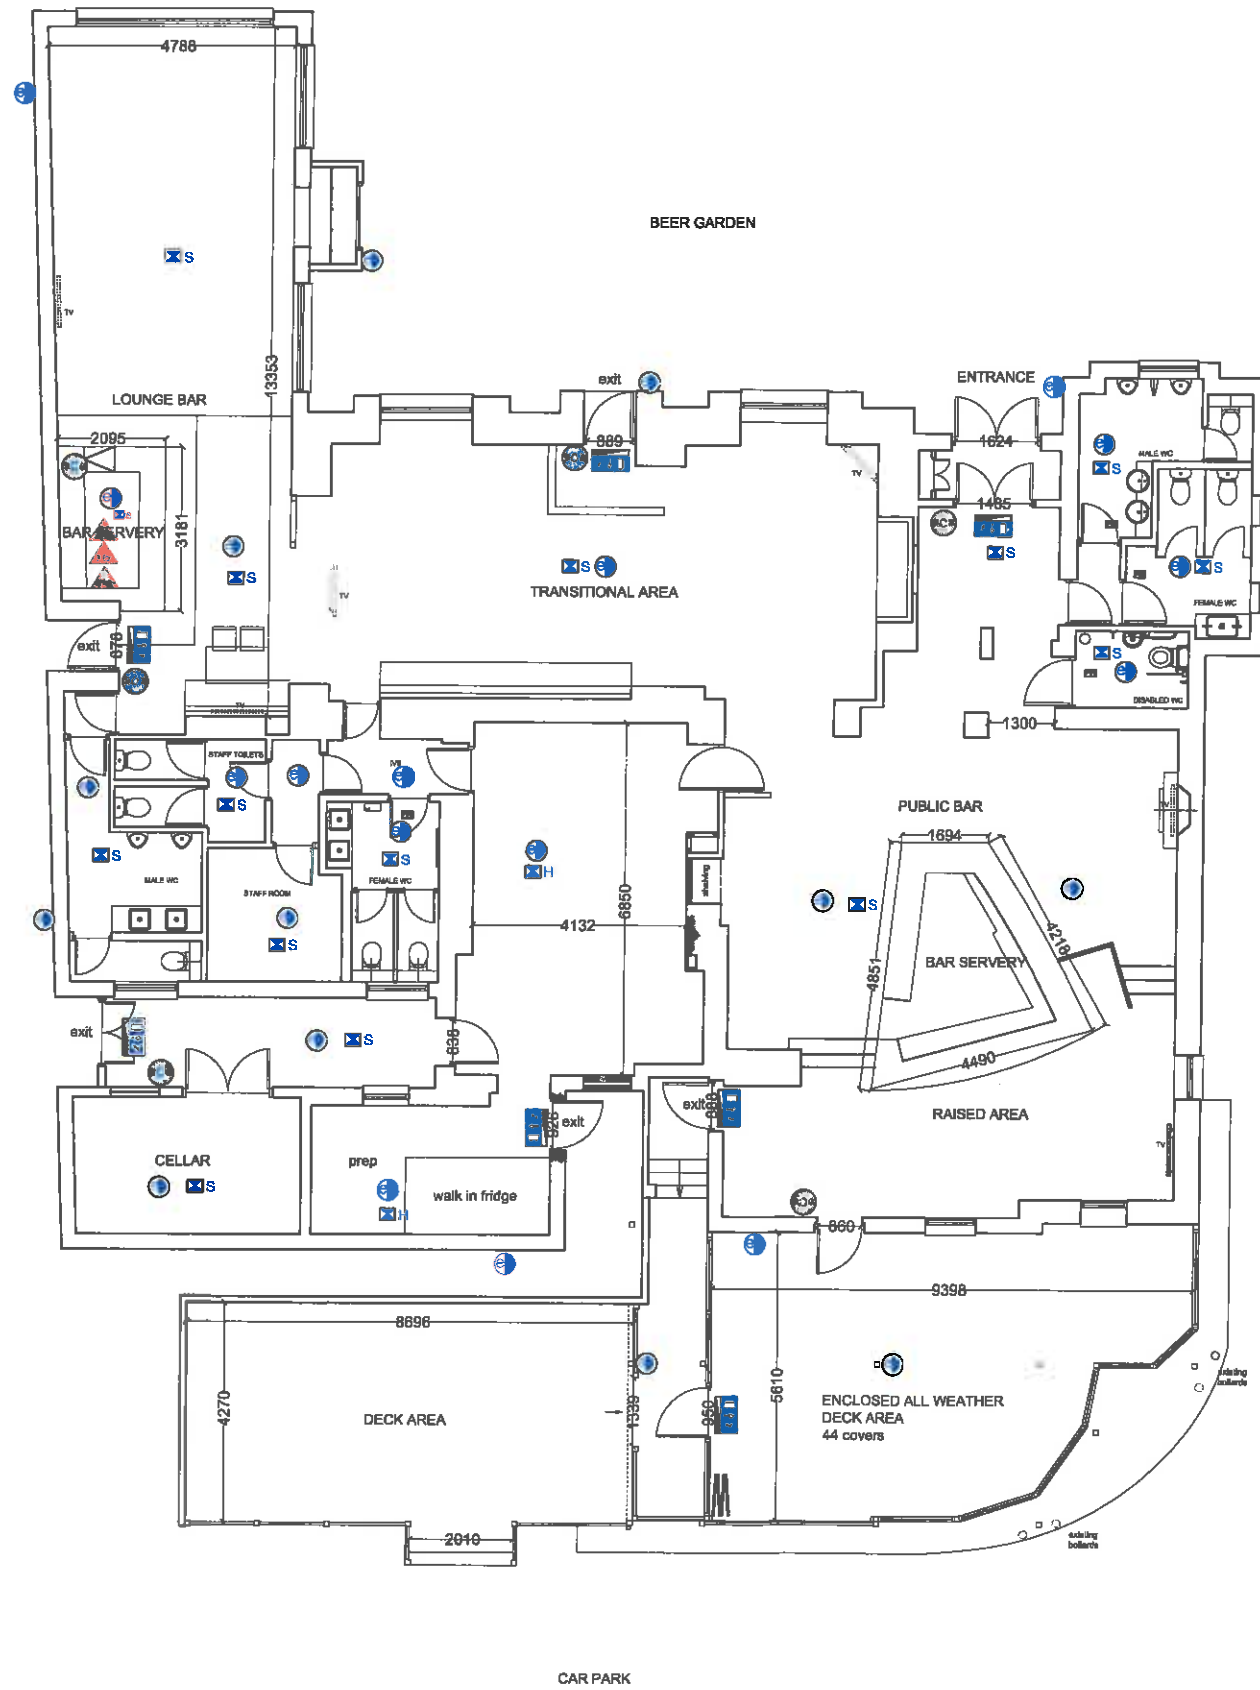

THIS DRAWING IS THE PROPERTY OF DAVIDSON BAXTER ARCHITECTS & DESIGNERS. COPYRIGHT IS RESERVED BY THEM & THE DRAWING IS ISSUED ON THE CONDITION THAT IT IS NOT COPIED EITHER WHOLLY OR IN ANY PART WITHOUT THE CONSENT IN WRITING OF DAVIDSON DESIGN ARCHITECTS AND DESIGNERS. FIGURED DIMENSIONS TO TAKE PREFERENCE OVER THOSE SCALED. ALL DIMENSIONS TO BE CHECKED ON SITE BEFORE COMMENCEMENT OF ANY WORK OR SHOP DRAWINGS. THIS DRAWING TO BE READ IN CONJUNCTION WITH THE SPECIFICATION.

Activity	Location of Activity			
	Public Bar	Lounge Bar	Bar	EXT Terrace
Accommodation				
Conference Facilities				
Restaurant Facilities				
Bar meals		✓	✓	✓
Receptions	✓	✓	✓	
Club meetings	✓	✓	✓	
Recorded Music	✓	✓	✓	✓
Live Performances	✓	✓	✓	
Dance Facilities				
Theatre/Films				
Gaming	✓	✓	✓	
Indoor/outdoor sports				
Televised Sport	✓	✓	✓	✓
Outdoor Drinking facilities				✓
Children & Young Person Areas	✓	✓	✓	✓
Other	✓	✓	✓	✓

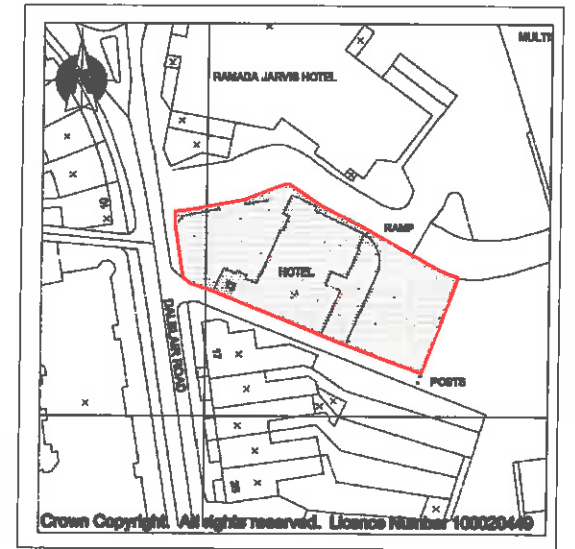

PROJECT SMITHS, 13 DALBLAIR ROAD, AYR, KA7 1UF		SCALE 1:100 @ A2	DATE AUG 17
CLIENT BELHAVEN PUBS		DRAWN GM	
TITLE LICENSE LAYOUT PLAN		DRAWING No. LIC 010	REVISION No.
PROJECT No. DBC1297-17			