


- ALCOHOL STORAGE AREA
- LICENSE APPLICATION AREA
- YOUNG PERSONS AND CHILDREN HAVE UNRESTRICTED ACCESS TO THIS AREA
- CUSTOMER TOILETS
- ▨▨▨▨▨ OFF SALES DISPLAY
5no. WALL BAYS 1250mm WIDE AND 2100mm HIGH.
2no. TABLE 970mm X 1540mm AND 800mm HIGH

Activity	Location
Restaurant Facilities	Main restaurant, conservatory and external seating areas
Receptions/Performances	Main restaurant, conservatory and external seating areas
Club and Group Meetings	Main restaurant, conservatory and external seating areas
Recorded Music	Throughout
Outdoor Drinking Facilities	External seating areas
General Retail Sales	Throughout

FIRE EQUIPMENT LEGEND (INDICATED IN RED).
The location and type of any fire fighting equipment and other safety equipment is shown as proposed. This may be varied from time to time with the agreement of the Fire Officer or after a fire risk assessment.

- ▲ W = WATER EXTINGUISHER WITH ADDITIV(BL)
- ▲ DP = DRY POWDER EXTINGUISHER (6KG)
- ▲ F = FOAM EXTINGUISHER (AFF) (6L)
- ▲ CO2 = CO2 EXTINGUISHER (2KG)
- ▲ CO2 = CO2 EXTINGUISHER (5KG)
- ▲ FB = FIRE BLANKET
- N.B. KITCHEN AREA WILL HAVE ADDITIONAL CLASS F WET CHEMICAL FRY FIGHTER (6L) FOR DEEP FAT FIRES INSTALLED
- AUTOMATIC FIRE SUPPRESSION SYSTEM, FIRE WARNING AND AUTOMATIC DETECTION SYSTEM TO CATEGORY L1 STANDARD THROUGHOUT THE BUILDING

- NOTE ALL DIMENSIONS SHOWN ARE IN MILLIMETRES
- MALE TOILETS
2 WCs
6 URINALS
6 WHBS
 - DISABLED TOILET AND BABY CHANGE
 - FEMALE TOILETS
9 WCs
9 WHBS

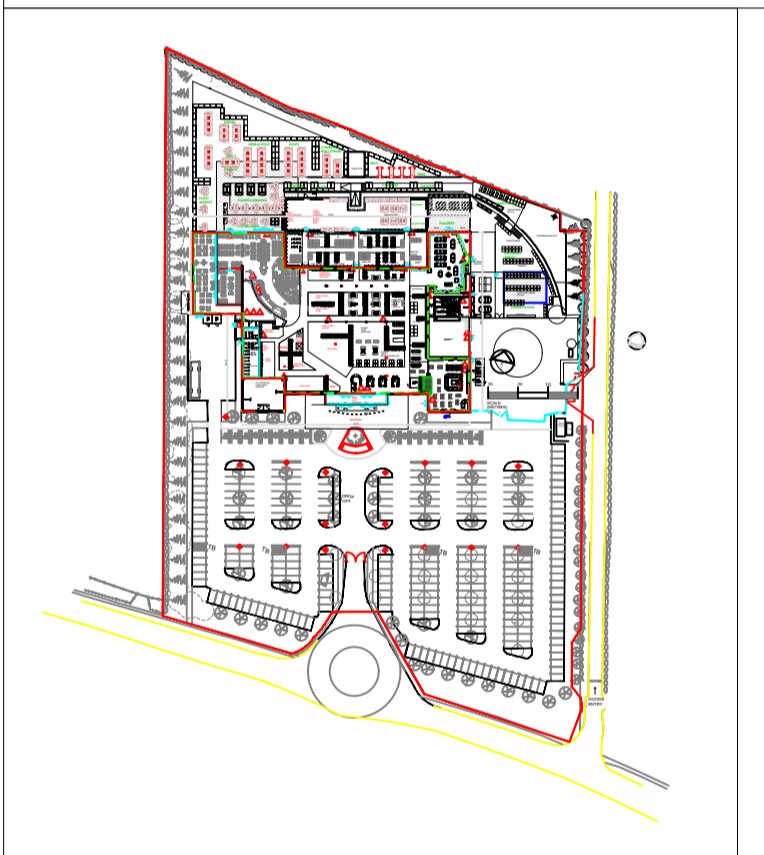

LOCATION PLAN 1:2500

AYR
Stamp: Unless stated this drawing is not for construction.

Dobbies Garden Centres plc
Dobbies Garden Centre
Melville Nursery
Midlothian
EH18 1AZ
Tel: 0131 663 6778

Ayr Licensing Layout

Scale 1:200 Date September 2018 Drawn/Checked

Drawing No. G28-LICENSE Revisions

This drawing is the property of Dobbies Garden Centres plc. Copyright is reserved by them and the drawing is issued on the condition that it is not copied, reproduced, retained or disclosed to any unauthorised person, either wholly or in part without the consent in writing of Dobbies Garden centre