










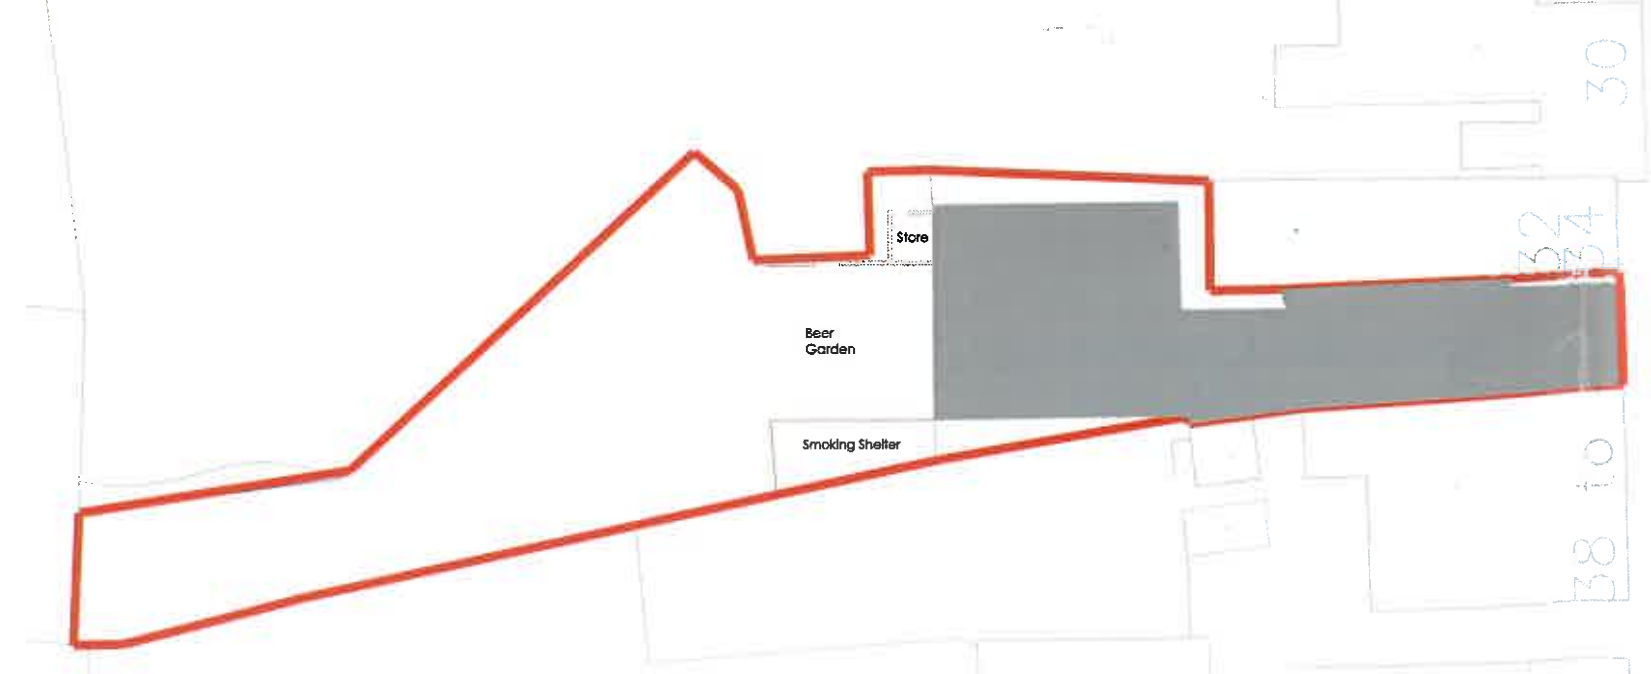


SYMBOLS LEGEND -

-  DDA ALARM SOUNDER WITH STROBE
-  CONTROL PANEL (AS NOTED)
-  ILLUMINATED EXIST SIGN
-  EMERGENCY LIGHT
-  SMOKE or HEAT DETECTOR (AS NOTED)
-  FIRE ALARM ACTIVATION POINT
-  FIRE ALARM SOUNDER WITH STROBE
-  FB FIRE BLANKET
-  CARBON DIOXIDE DETECTOR
-  W WATER EXTINGUISHER
-  DP DRY POWDER EXTINGUISHER

PLAN AS PROPOSED
1:100



BLOCK PLAN
1:200



LOCATION PLAN
1:1250

PRYCE

ARCHITECTURAL & CONSTRUCTION
CONSULTANTS,
DESIGN & BUILD

Telephone/Fax - 01563 540806
Mobile - 0779 325 8896
e-mail - pryceac@btinternet.com

Applicant
Shanter Inns Ltd
36 Main Street,
Prestwick,
KA9 1NX

Proposed Development
New Cocktail Bar At The Buf
36 Main Street,
Prestwick,
KA9 1NX

Date December 2018	Scale 1:100 1:200 1:1250
------------------------------	---------------------------------------

Drawing Operational Plan	Drawing No. SHANTERS2.W3
------------------------------------	------------------------------------