

LOCATION PLAN

1:2500

ALCOHOL DISPLAY AREAS

SPIRITS 1 = 1250 x 1950mm high


SPIRITS 2 = 3150 x 1750mm high

BEER/CIDER/WINE CHILLER:

5050 x 1170mm high

MULTIPACK 1 = 3000 x 1500mm high

MULTIPACK 2 = 3750 x 1350mm high
& WINES

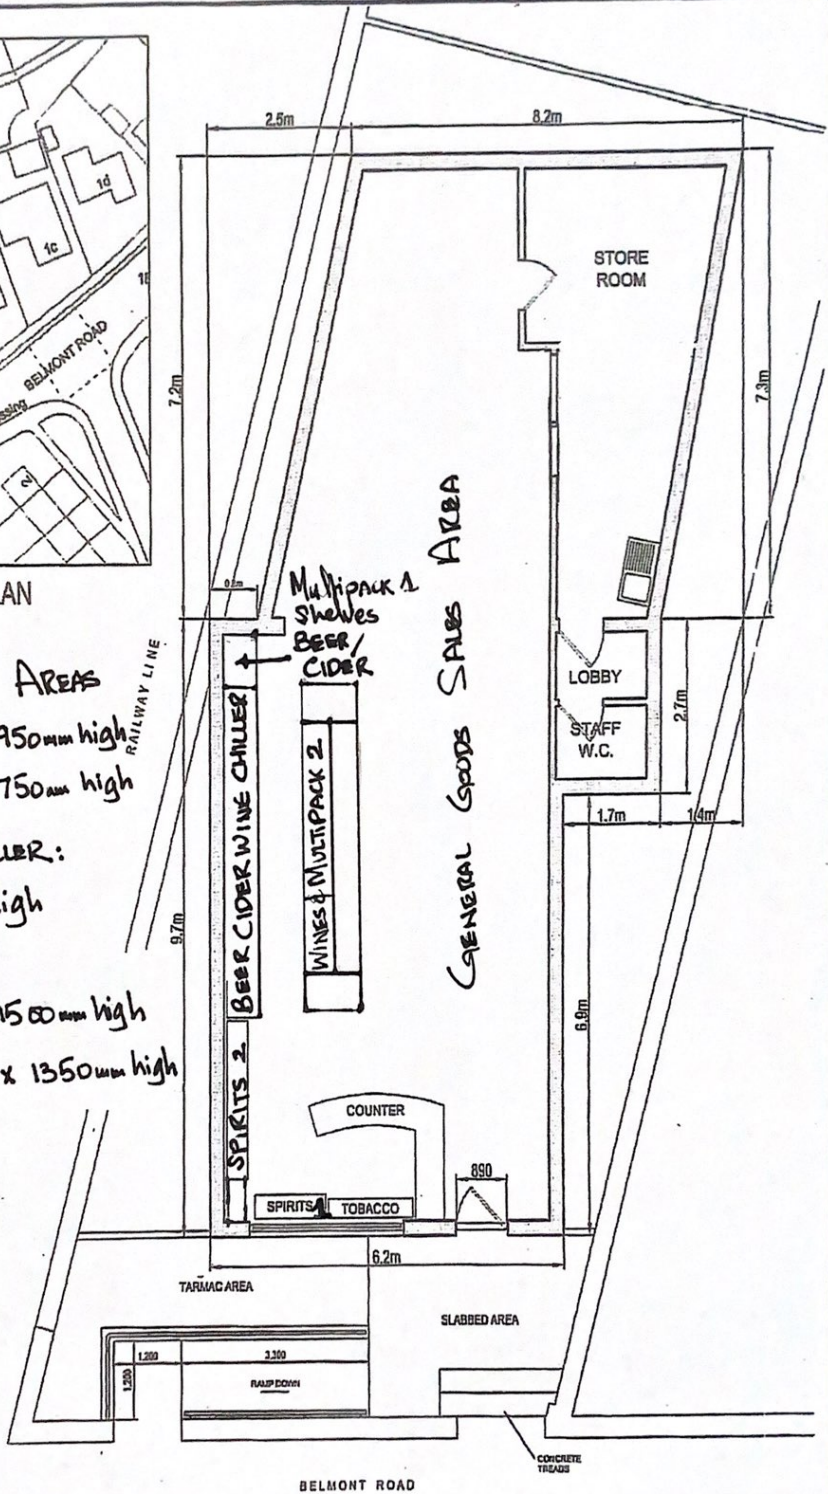

LAYOUT PLAN

1:100

LEVEL CROSSING

	client:	KOUSAR MART LTD	
	project:	Belmont Stores	scale: 1:100
		Belmont Road, Ayr	date:
	diag title:	Licensing Layout Plan	diag No: 333/L1