

SPAR Prestwick			
DISPLAY SHELVING			
Shelf	Width Metres	Height Metres	Display Capacity Sqm
A	1.00	1.80	1.80
B	1.65	1.80	2.97
C	3.75	1.70	6.38
D	1.875	1.70	3.19
E	1.650	1.80	2.97
F (4No)	0.50	1.00	2.00
Subtotal - m²			19.30
DISPLAY SHELVING BEHIND COUNTER			
Shelf	Width Metres	Height Metres	Display Capacity Sqm
G	1.80	1.60	2.88
Subtotal - m²			2.88
TOTAL DISPLAY CAPACITY - m²			22.18

NOTES

THIS PLAN IS INTENDED TO COMPLY WITH THE REQUIREMENTS OF THE LICENSING (SCOTLAND) ACT 2005 AND IN PARTICULAR THE PREMISES LICENSE (SCOTLAND) REGULATIONS 2007, SI2007/452.

ANY ADDITIONAL INFORMATION PROVIDED ON THESE PLANS OUTWITH THAT WHICH IS REQUIRED IN RESPECT OF THE LEGISLATION AND REGULATIONS REFERRED TO IS FOR INFORMATION ONLY AND SHOULD NOT BE TAKEN TO FORM PART OF THE LAYOUT PLAN FOR ANY OTHER PURPOSE.











CHILDREN AND YOUNG PERSONS HAVE ACCESS TO ALL PUBLIC PARTS OF THESE PREMISES.


ALL ACTIVITIES DETAILED AT QUESTION 5 OF THE OPERATING PLAN PERTAINING TO THESE PREMISES WILL TAKE PLACE IN THE PUBLIC AREAS OF THE PREMISES, WITH THE EXCEPTION OF RECORDED MUSIC (SPAR RADIO) WHICH WILL BE PLAYED AND AUDIBLE THROUGHOUT THE SHOP PREMISES.

THE CONTENTS OF THIS PROPOSAL, INCLUDING ALL IDEAS, DRAWINGS, ARTWORK, GRAPHICS & LAYOUTS ARE THE PROPERTY OF CJ LANG PROPERTY DEPARTMENT. ALL INFORMATION AND OTHER INTELLECTUAL PROPERTY RIGHTS FORMING ANY PART OF THIS PROPOSAL SHOULD NOT BE USED BY ANY PERSON, INCLUDING THE CLIENT, WITHOUT THE PRIOR WRITTEN CONSENT OF CJ LANG & SON LTD SCOTLAND.

THE CONTRACTOR TO CHECK DIMENSIONS AND NOTIFY ANY DISCREPANCIES OR ERRORS IMMEDIATELY TO CJ LANG & SON LTD SCOTLAND.

LEGEND

-  Emergency Lighting Points
-  Automatic Fire Alarm Smoke/Sounder/Strobe
-  Fire Extinguisher Foam
-  Fire Extinguisher Carbon Dioxide
-  Fire Alarm Call Point
-  Sounder
-  Alcohol with public access Display
-  Alcohol non public access display
-  Denotes Licensed area
-  Extent of Licensed area

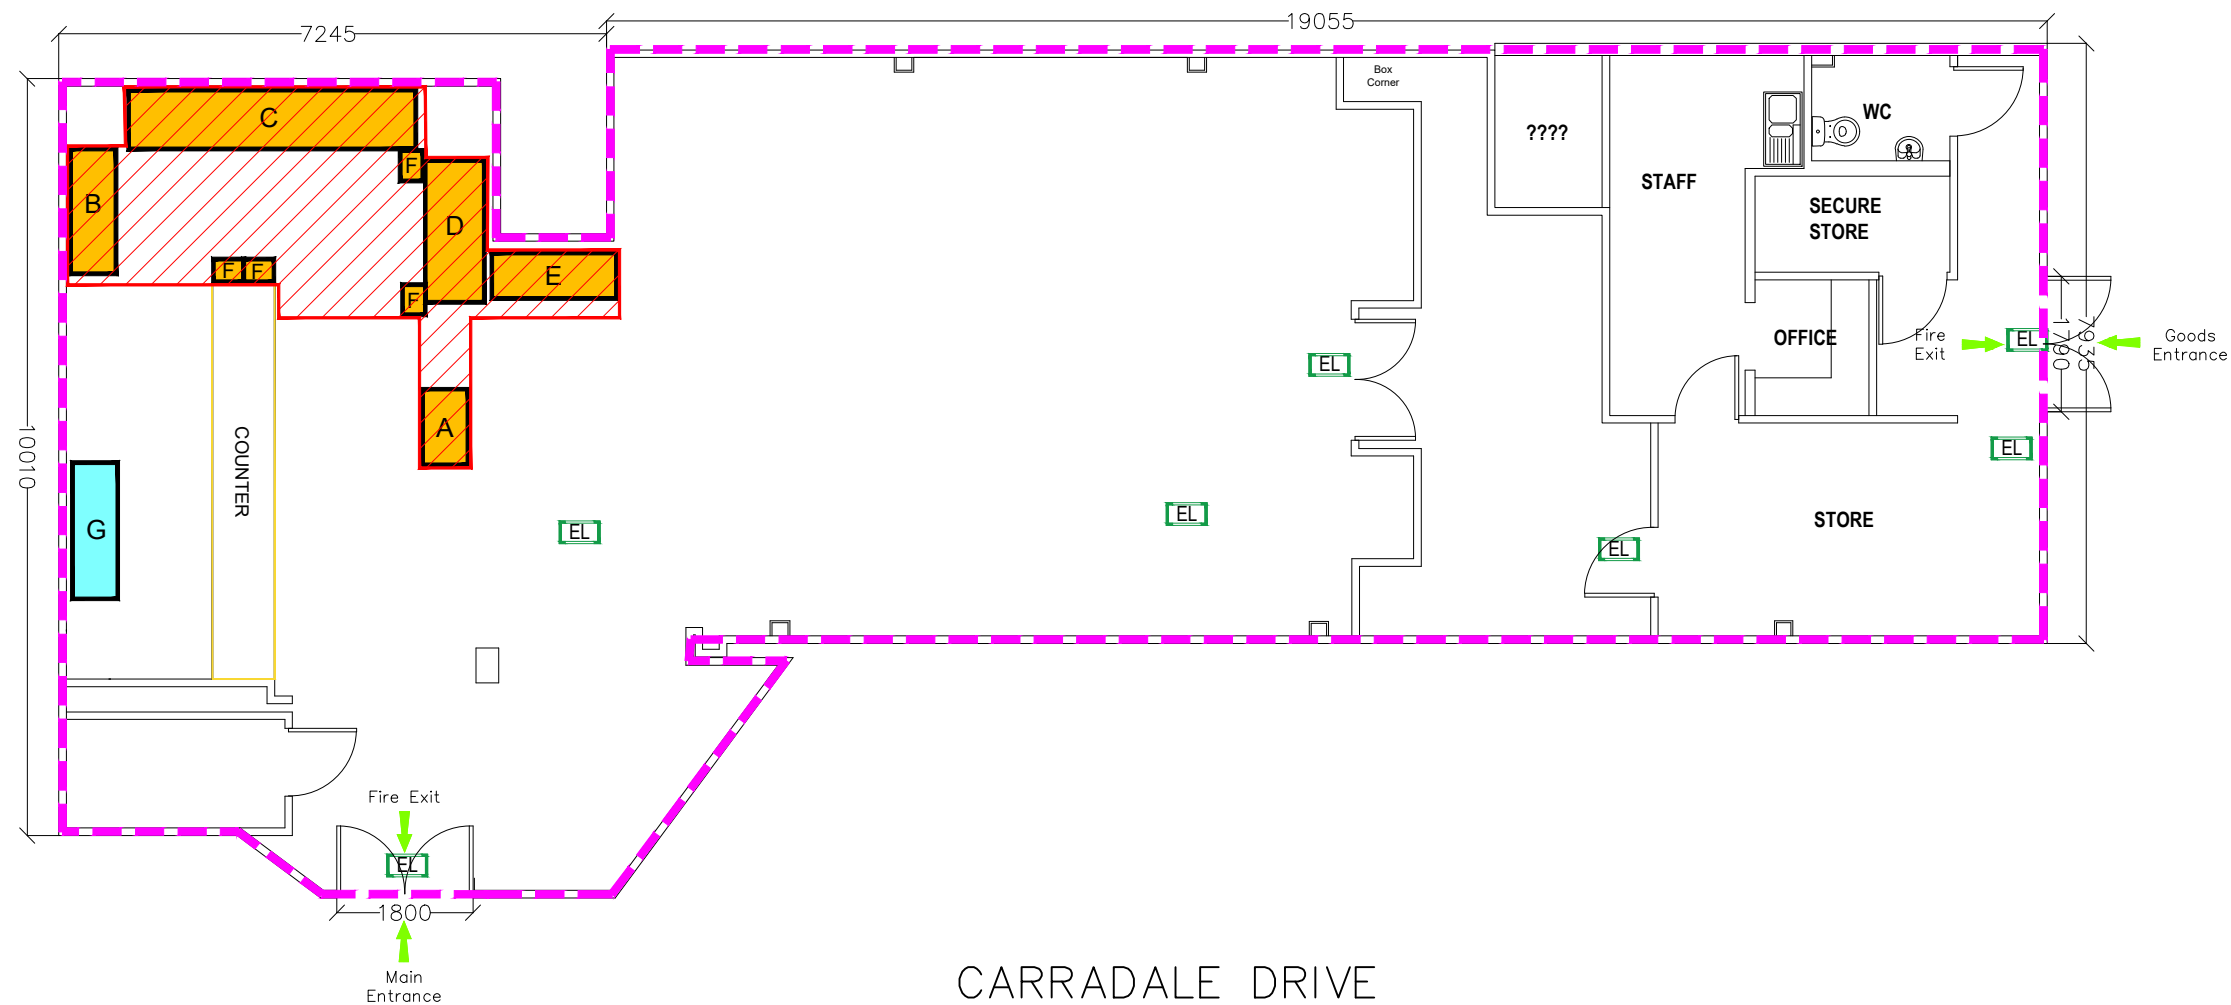

PRESTWICK LAYOUT PLAN 1:100

CARRADALE DRIVE

Project:
SPAR
21 Carradale Drive
Prestwick
Ayrshire
KA9 2LQ

Title:
LICENSING (SCOTLAND) ACT 2005
LAYOUT PLAN

Drawing No:
CO 07 478 3500

Scale:	Date:	Area:	Store No:
1:100@A3	12.02.2021	07	478

Drawn by:	Checked by:	Rev:
LW	JR	-



Head Office
78 Longtown Road
Dundee
DD4 8JU
Phone : 01382 512 000
Fax : 01382 508 222