

TARBOLTON SPAR			
DISPLAY SHELVING			
Shelf	Width Metres	Height Metres	Display Capacity Sqm
A	2.00	1.80	3.60
B	1.65	1.80	2.97
C	1.65	1.80	2.97
D	0.60	1.60	0.96
E	3.75	1.70	6.38
F (4No)	0.50	1.00	2.00
Subtotal - m <sup>2</sup>			18.88
DISPLAY SHELVING BEHIND COUNTER			
Shelf	Width Metres	Height Metres	Display Capacity Sqm
G	2.00	1.60	3.20
Subtotal - m <sup>2</sup>			3.20
TOTAL DISPLAY CAPACITY - m <sup>2</sup>			22.08

**NOTES**

THIS PLAN IS INTENDED TO COMPLY WITH THE REQUIREMENTS OF THE LICENSING (SCOTLAND) ACT 2005 AND IN PARTICULAR THE PREMISES LICENSE (SCOTLAND) REGULATIONS 2007, SI2007/452.

ANY ADDITIONAL INFORMATION PROVIDED ON THESE PLANS OUTWITH THAT WHICH IS REQUIRED IN RESPECT OF THE LEGISLATION AND REGULATIONS REFERRED TO IS FOR INFORMATION ONLY AND SHOULD NOT BE TAKEN TO FORM PART OF THE LAYOUT PLAN FOR ANY OTHER PURPOSE.


CHILDREN AND YOUNG PERSONS HAVE ACCESS TO ALL PUBLIC PARTS OF THESE PREMISES.

ALL ACTIVITIES DETAILED AT QUESTION 5 OF THE OPERATING PLAN PERTAINING TO THESE PREMISES WILL TAKE PLACE IN THE PUBLIC AREAS OF THE PREMISES, WITH THE EXCEPTION OF RECORDED MUSIC (SPAR RADIO) WHICH WILL BE PLAYED AND AUDIBLE THROUGHOUT THE SHOP PREMISES.


THE CONTENTS OF THIS PROPOSAL, INCLUDING ALL IDEAS, DRAWINGS, ARTWORK, GRAPHICS & LAYOUTS ARE THE PROPERTY OF CJ LANG PROPERTY DEPARTMENT. ALL INFORMATION AND OTHER INTELLECTUAL PROPERTY RIGHTS FORMING ANY PART OF THIS PROPOSAL SHOULD NOT BE USED BY ANY PERSON, INCLUDING THE CLIENT, WITHOUT THE PRIOR WRITTEN CONSENT OF CJ LANG & SON LTD SCOTLAND. THE CONTRACTOR TO CHECK DIMENSIONS AND NOTIFY ANY DISCREPANCIES OR ERRORS IMMEDIATELY TO CJ LANG & SON LTD SCOTLAND.

**LEGEND**

- Emergency Lighting Points
- Automatic Fire Alarm Smoke/Sounder/Strobe
- Fire Extinguisher Foam
- Fire Extinguisher Carbon Dioxide
- Fire Extinguisher Water
- Fire Alarm Call Point
- Sounder
- Alcohol with public access Display
- Alcohol non public access display
- Denotes Licensed area
- Extent of Licensed area

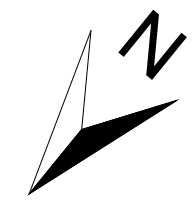

PARK ROAD

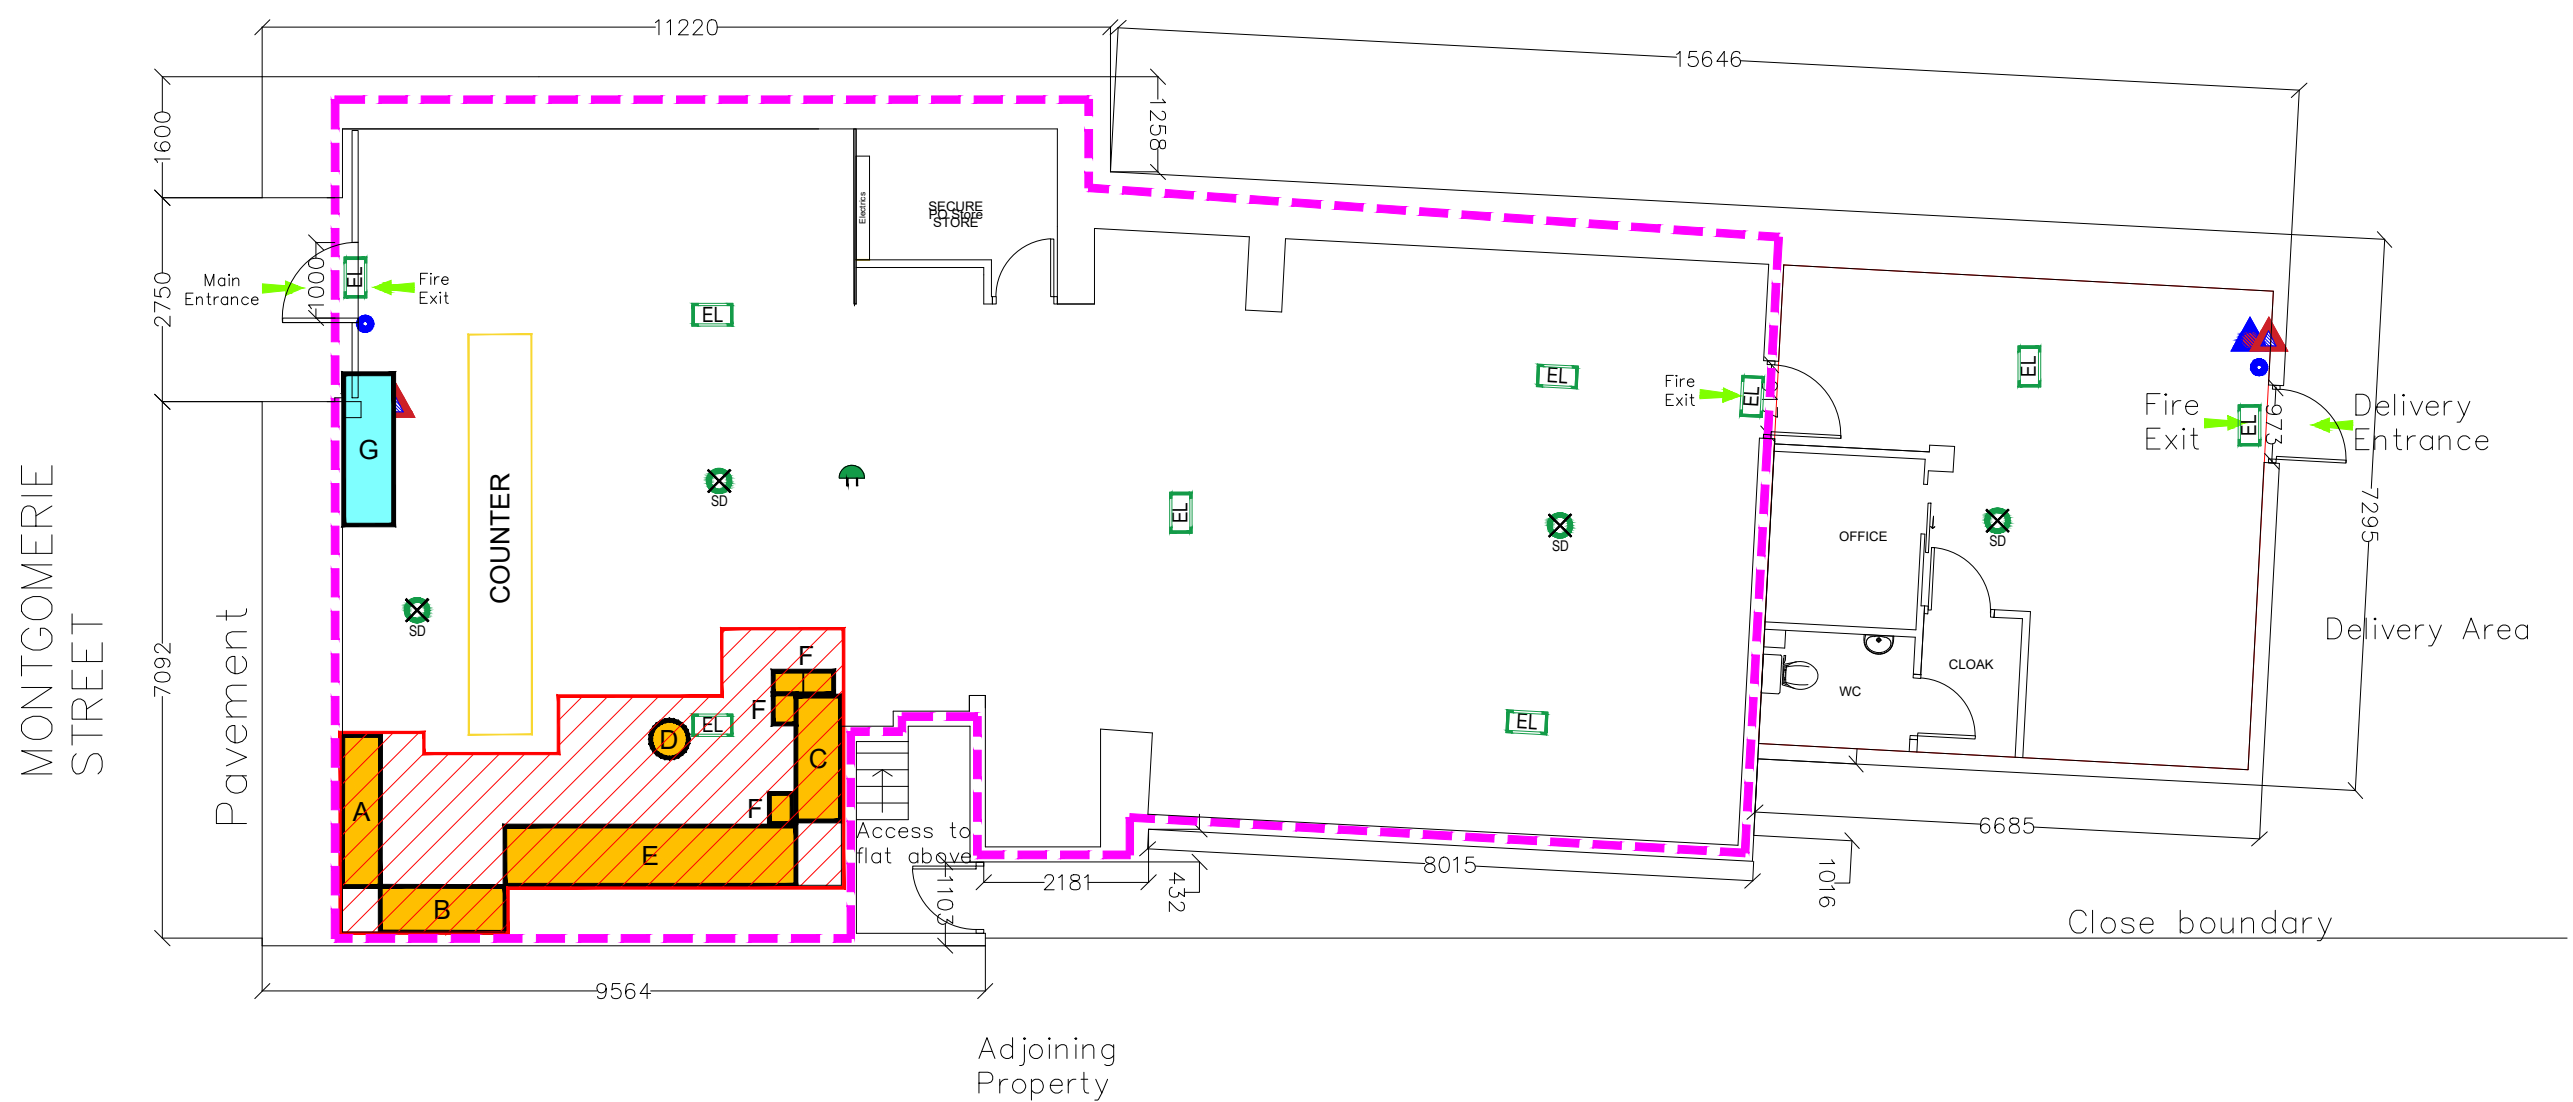

TARBOLTON  
LICENSING LAYOUT 1:100  
July 2021

Project: SPAR TARBOLTON 59 Montgomerie Street Tarbolton Ayrshire KA5 5QD			
Title: LICENSING (SCOTLAND) ACT 2005 LAYOUT PLAN			
Drawing No: CO 07 231 3500			
Scale: 1:100@A3	Date: 05.07.2021	Area: 07	Store No: 231
Drawn by: LW	Checked by: JR	Rev: -	

**CJ LANG**  
AND SON LIMITED

Head Office  
78 Longtown Road  
Dundee  
DD4 8JU  
Phone : 01382 512 000  
Fax : 01382 508 222