



Written dimensions on these drawings shall take precedence over scaled dimensions. Contractors shall verify and be responsible for all dimensions and conditions on the project and this office must be notified of any variations from the dimensions and conditions shown by these drawings prior to commencement of any work. All contractors are deemed to have made themselves aware of site conditions prior to entering into any contract. Shopfitting details must be submitted to this office for approval before proceeding with fabrication. This drawing is the property of rpa. Copyright is reserved by them and the drawing is issued on condition that it is not copied, reproduced, retained or disclosed to any unauthorized person, either wholly or in part without the consent in writing of rpa.

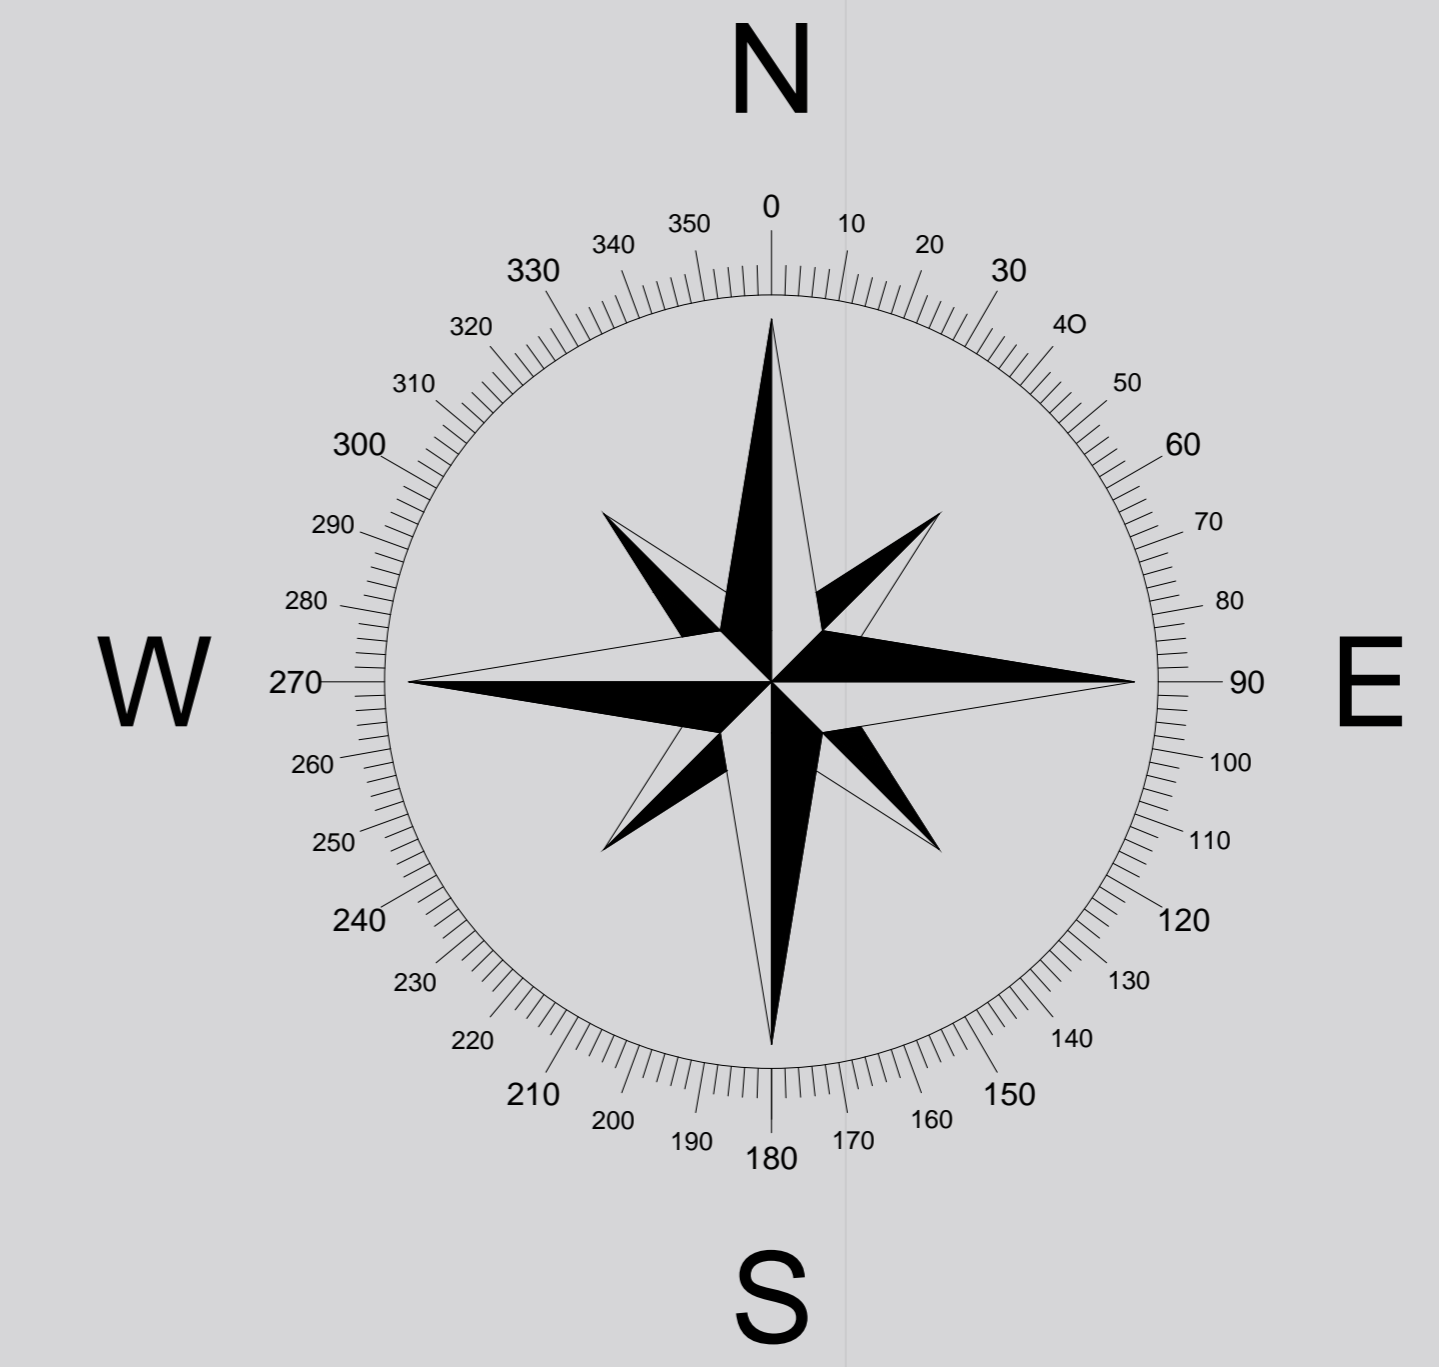


site area (RED) = 437m²

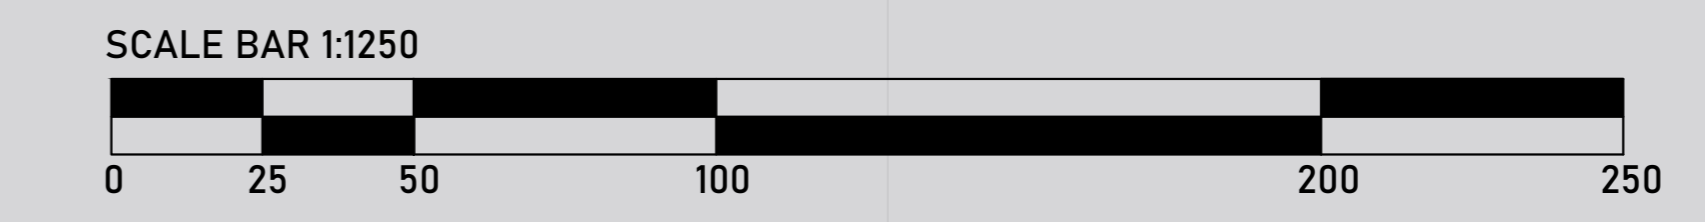


Ordnance Survey
 License No: OI1573873

location plans

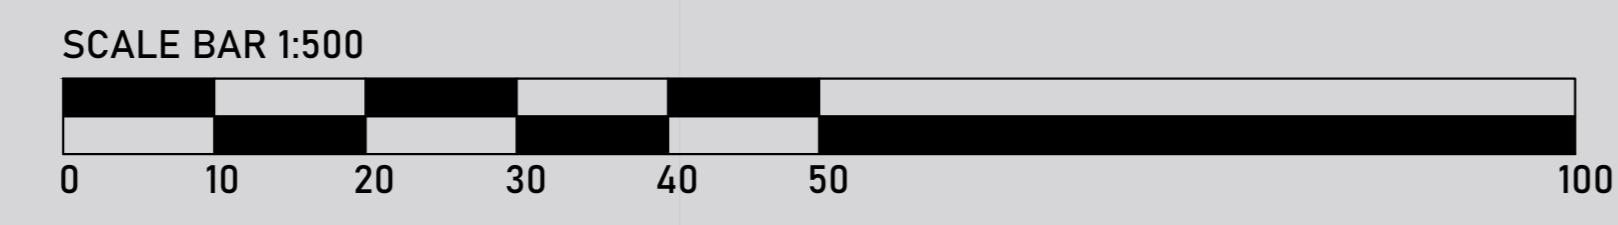

rev	date	description	drawn	chk
A	18/11/20	L3 ISSUE - NO CHANGES TO THIS DRAWING	JcH	Mc
A	02/02/21	L3 ISSUE	JcH	Mc
:	25/12/20	ISSUED BUILDING WARRANT	JcH	Mc
:	18/11/20	L1 SURVEY DRAW	JcH	Mc

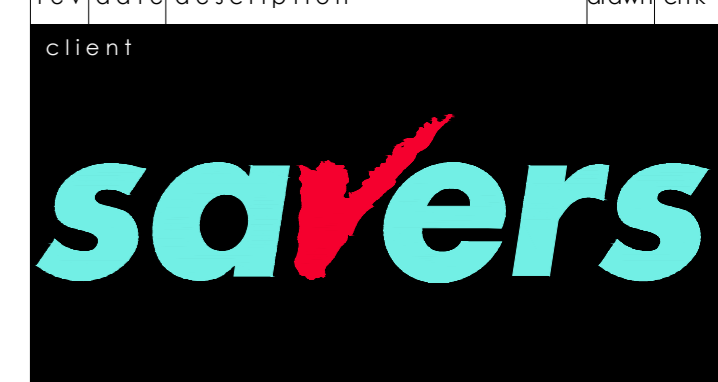

client
savers
 store address
 TROON
 22 Portland Street,
 Troon,
 Ayrshire,
 KA10 6EA

client store No
 -
 drawing title
 location plans

drawn by	date	checked
JcH	Nov'21	JcH
job no.	drawing no.	revision
2007731	A050	A

