



PLAN OF THE VAULTS PUBLIC HOUSE  
 32/34 GLENDOWNE STREET CIRVAN

FLOOR PLAN  
 SHEET 1 OF 2

- NOW MAINTAINED EMERGENCY LIGHT/EXIT SIGN
- FE FIRE EXTINGUISHER
- XS FIRE EXIT SIGN
- P.B.T. PUSH BAR TO OPEN/EMERGENCY ESCAPE SIGN
- FIRE BLANKET

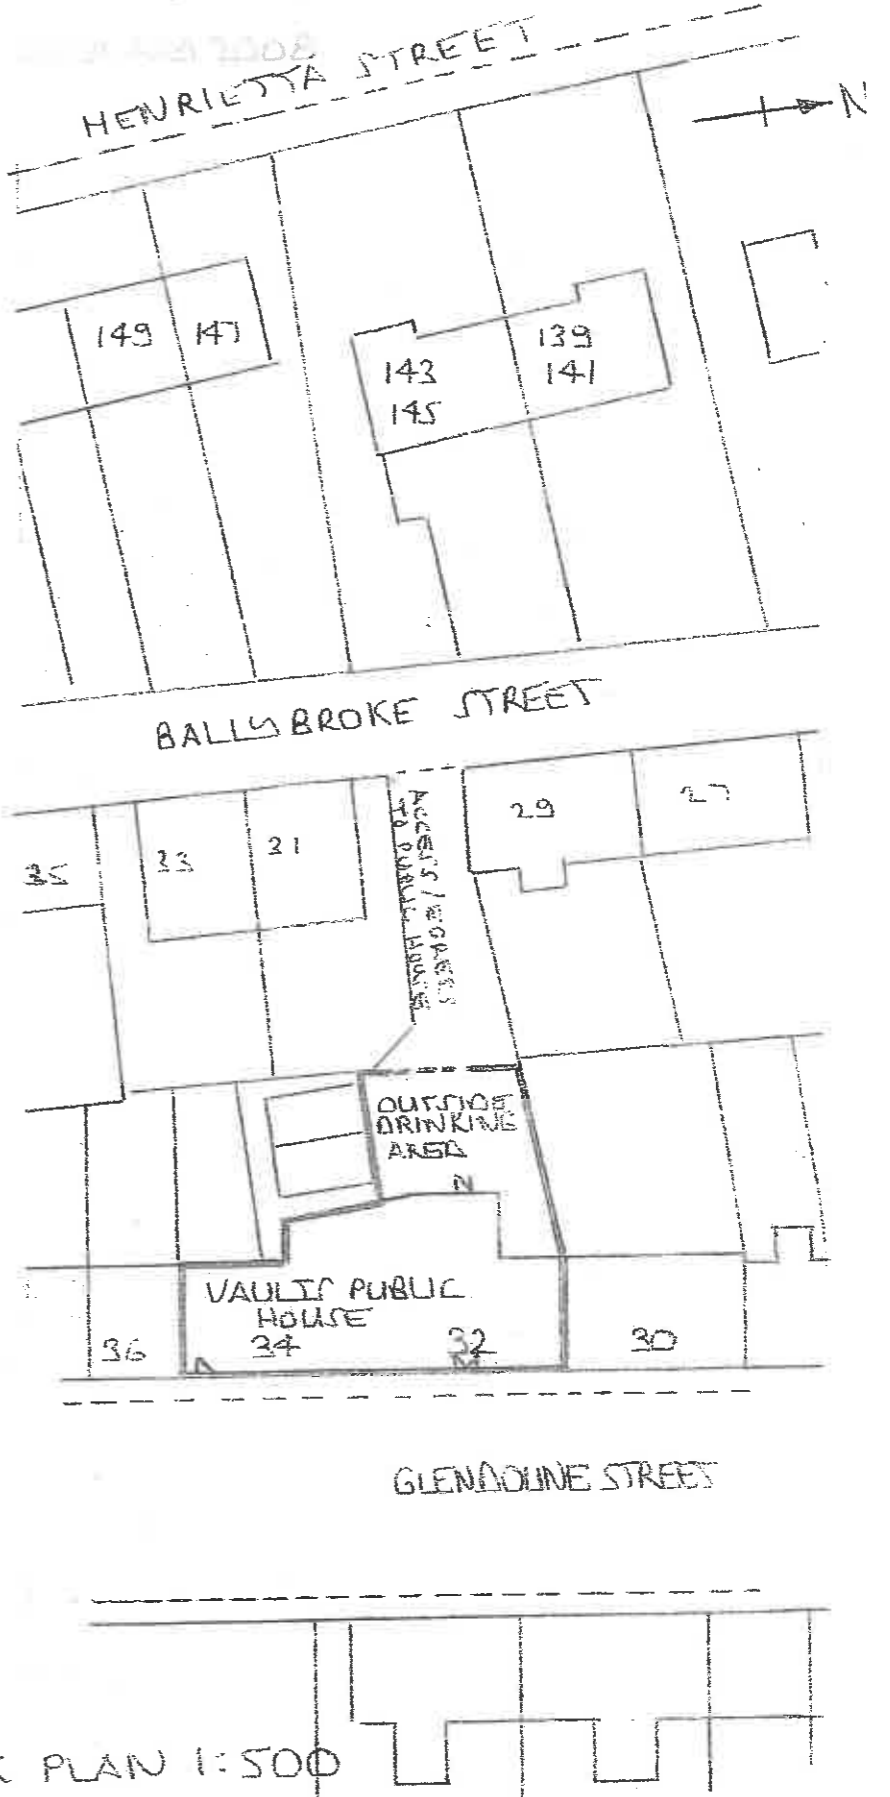

BLOCK PLAN 1:500

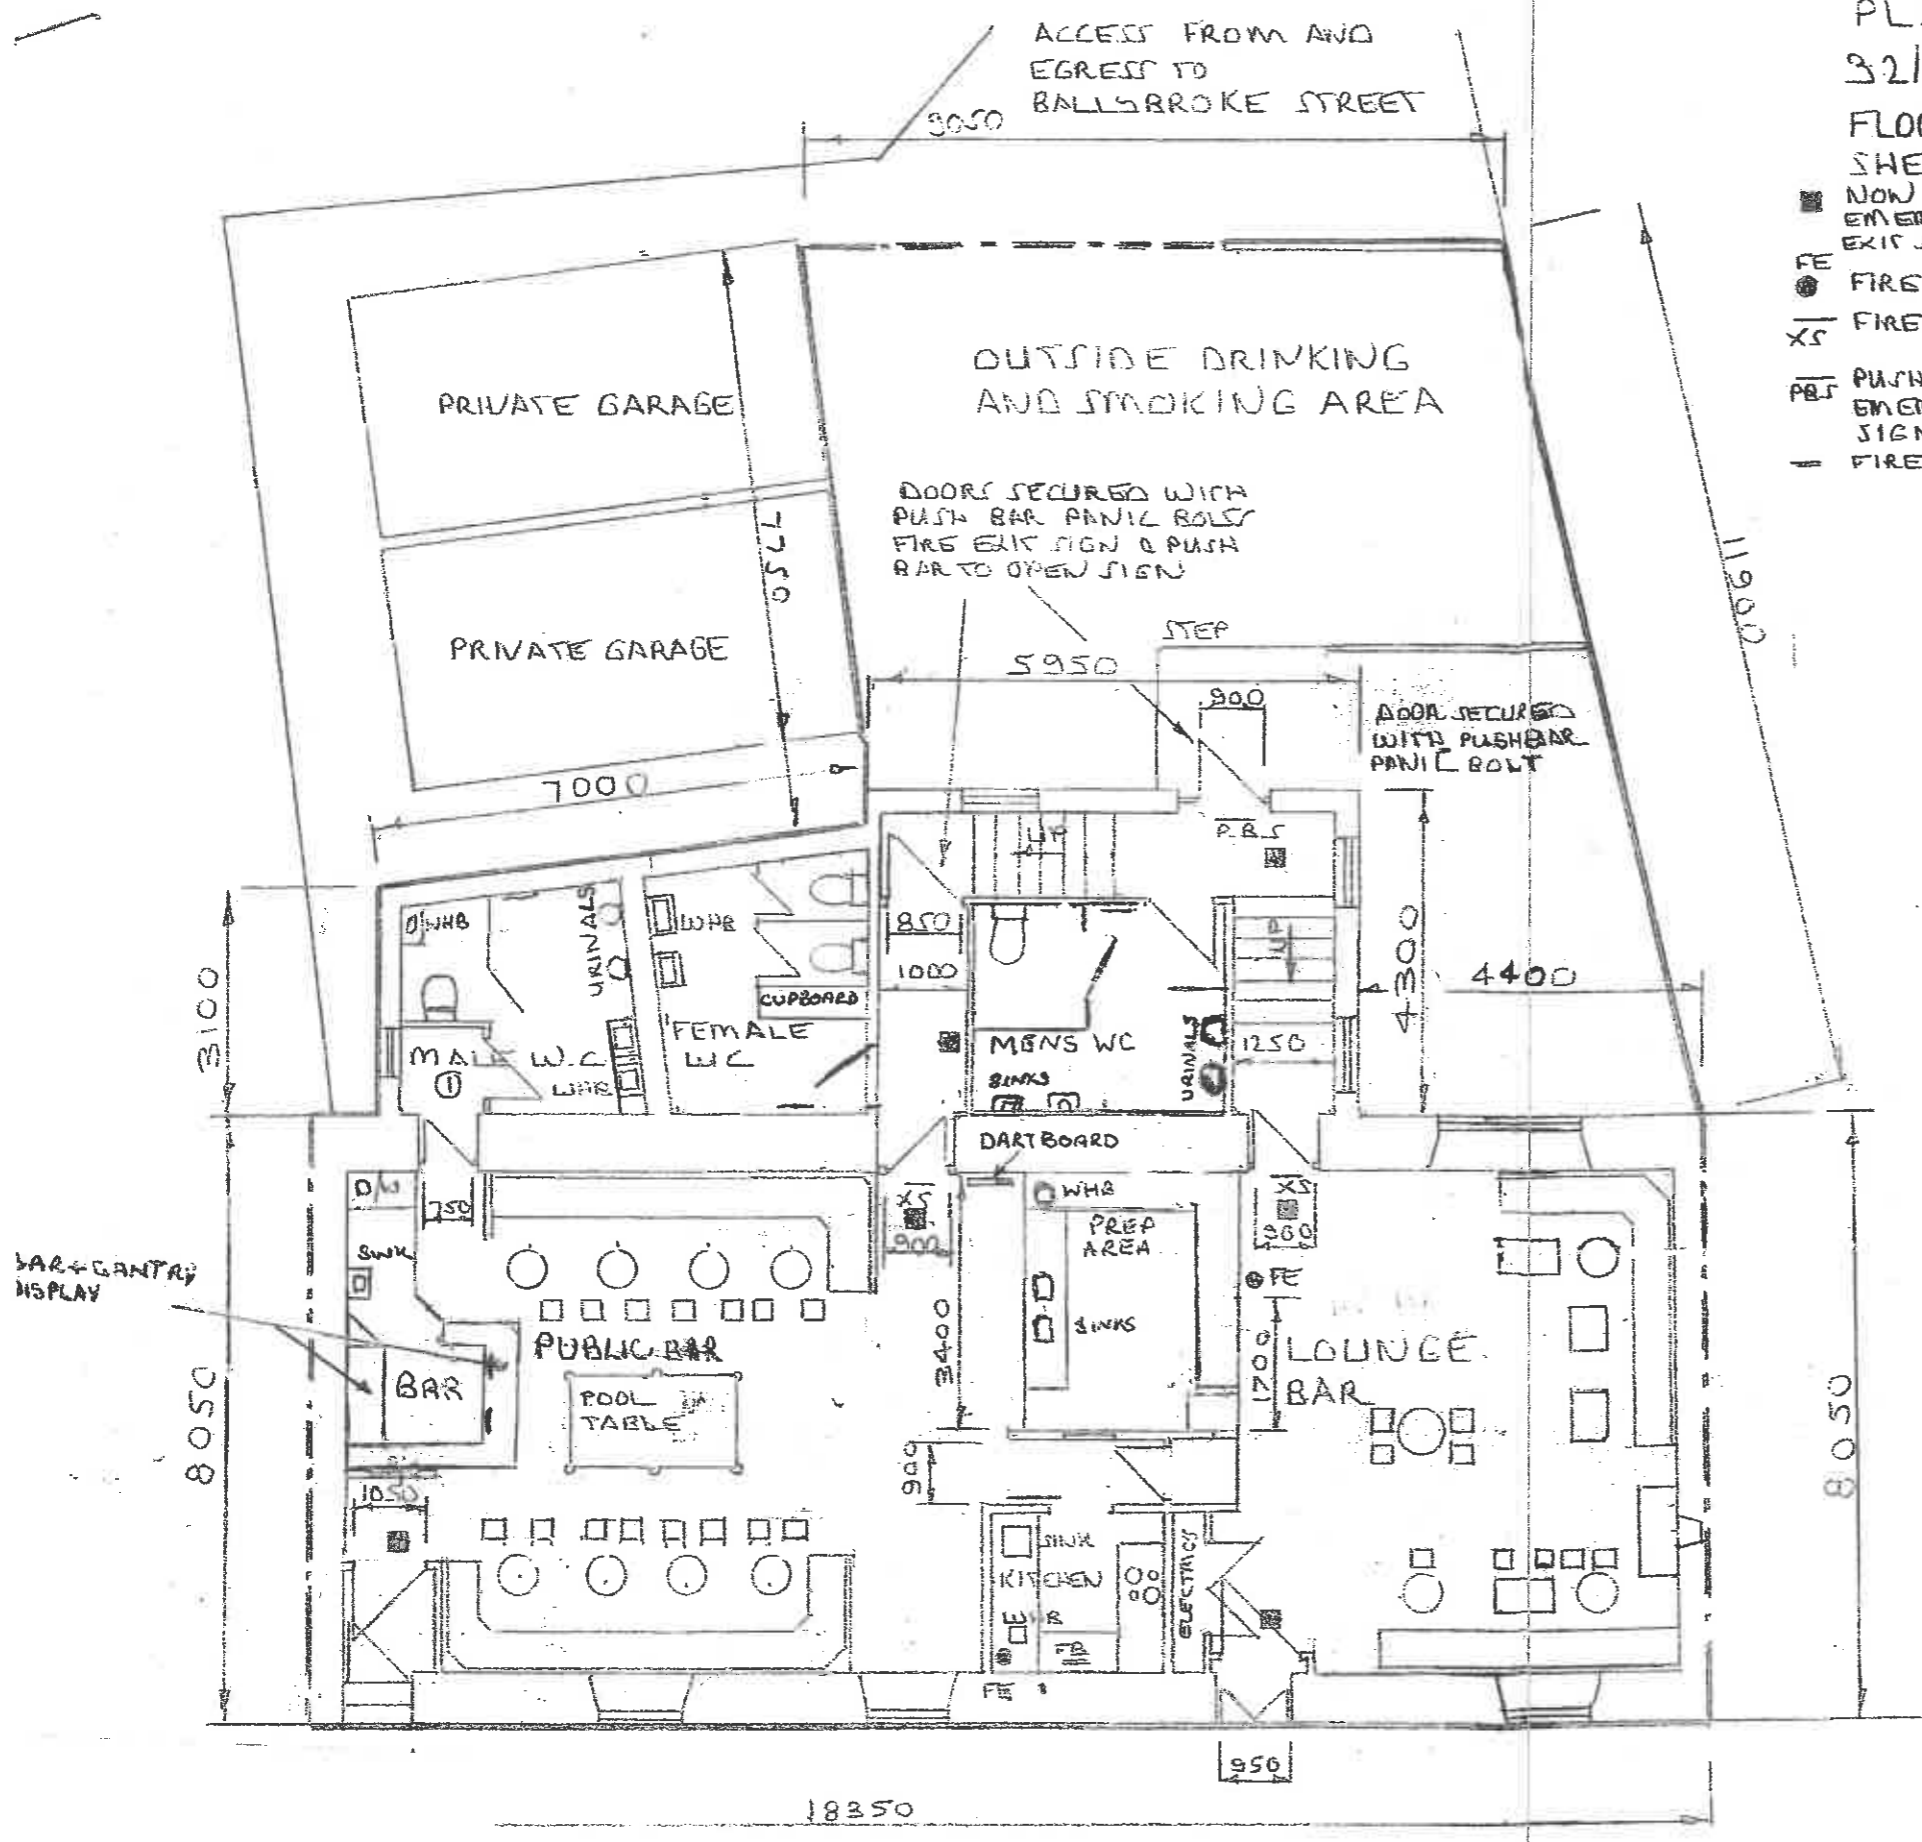

PLAN 1:100  
 PERIMETER OF LICENSING PREMISES ENCLOSED BY THICK LINE

THERE ARE NO AREAS SET ASIDE SPECIFICALLY FOR THE USE OF CHILDREN AND YOUNG PERSONS  
 CHILDREN AND YOUNG PERSONS HAVE ACCESS TO OUTSIDE DRINKING AREA, MALE W.C. NO. 2, FEMALE W.C. AND STAIR CORRIDOR ACCESS TO W.C. CHILDREN AND YOUNG PERSONS DO NOT HAVE ACCESS TO LOUNGE BAR AND PUBLIC BAR