



Profile 1
Wall Shelving

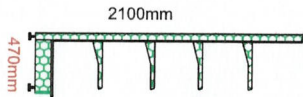

Profile 2
Ambient
Wall Shelving

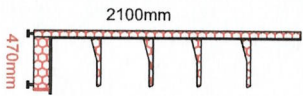

Display Area of Alcohol (Inaccessible)
Display Area of Alcohol (Accessible)

Total display Area of Alcohol (Inaccessible)

Spirits:- 4250mm(w) x 2100mm (H) = 10.92m2


RED WINES: 1000mm (W) x 2100mm (H)= 3.78m2

BEER CAVE: (Accessible)

Wall Shelving: 10250mm(w) x 2100mm (H) = 21.525m2

Gondola Bay : 4000mm (w) x 1200mm (H) = 4.8m2

Total Display Area of Alcohol = 41m2

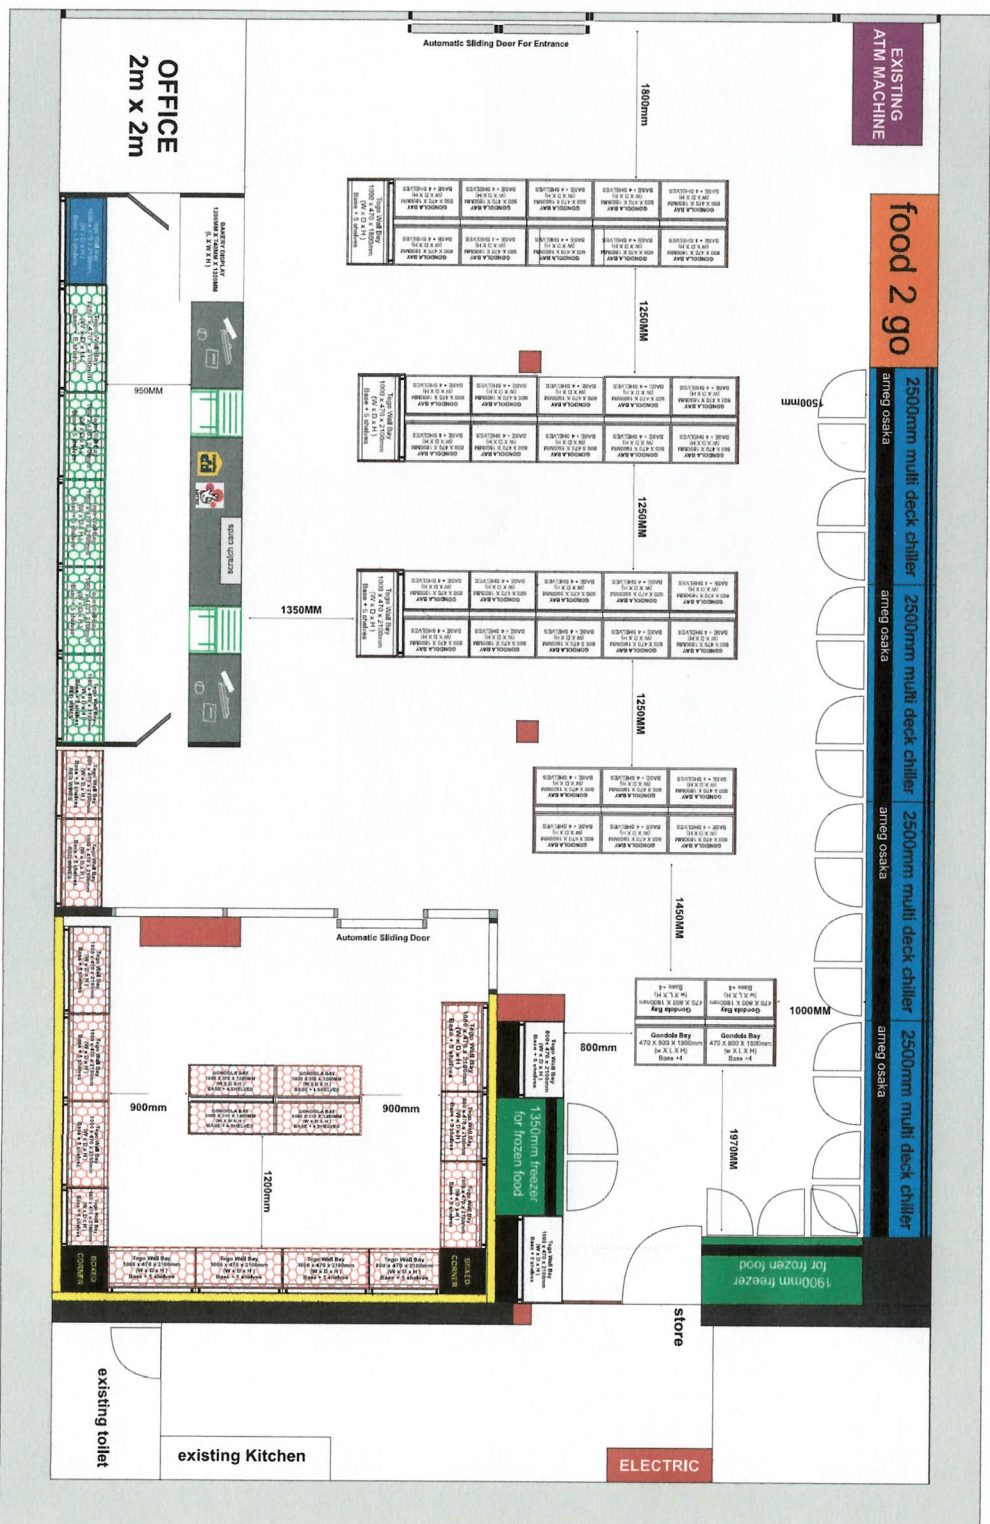

PROVISIONAL
ALL DIMENSIONS MUST
BE CHECKED ON SITE

STORE FORMAT TYPE	
STORE AREA	
CHILLED FOOD SPACE	
FROZEN SPACE	
SELF-SERVICE TILLS	
SHELVING TYPE	
GONDOLA HEIGHT	
OFF LICENCE REFRIGERATION	

THIS PLAN IS FOR SHOPFITTING PURPOSES ONLY. BUILDING AND STRUCTURAL ALTERATIONS/ ADDITIONS WILL REQUIRE THE SERVICES OF AN ARCHITECT / STRUCTURAL ENGINEER. IT IS THE RESPONSIBILITY OF THE RETAILER TO ENSURE ALL BUILDING REGULATIONS ARE MET AND PLANNING PERMISSIONS OBTAINED.

Drawing Title
Day Today Ayr

Scale	Drawing No	Date
NTS	PROPOSED	29-07-2025
Drawn	Revisions	

Day-Today
46 MAIN ROAD AYR KA8 0LQ

Heather Stone
We Lay The First Stone

317-349
Shettleston Road
Glasgow G31 5JL
Tel: 0141 554 4333
Mob: 07856950628