



Copyright. This drawing is the property of A&M Architectural Partnership. It is not to be reproduced, stored in a retrieval system, or transmitted in any form or by any means, electronic, mechanical, photocopying, recording, or by any information storage or retrieval system, without the prior written permission of A&M Architectural Partnership. This drawing is issued on the condition that it is not copied, reproduced, retained or disclosed to any other unauthorized person, either wholly or in part without the consent in writing of A&M Architectural Partnership. Do not scale this drawing. Drawings can be scaled for Planning purposes only, all dimensions on site before commencing any work, unless otherwise stated. Report any alterations or omissions to the Architect. This drawing incorporates information from other professionals, for the information of the client. A&M Architectural Partnership cannot accept responsibility for the accuracy of the information provided by other professionals, or for any omissions that are required for planning to such information should be sought from the relevant profession or their appointed representative. All contractors and sub-contractors are to comply in all respects with current building regulations whether or not specifically stated on these drawings.

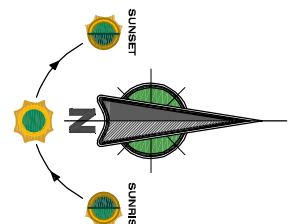


Legend

Area to be used for Licensable Activities

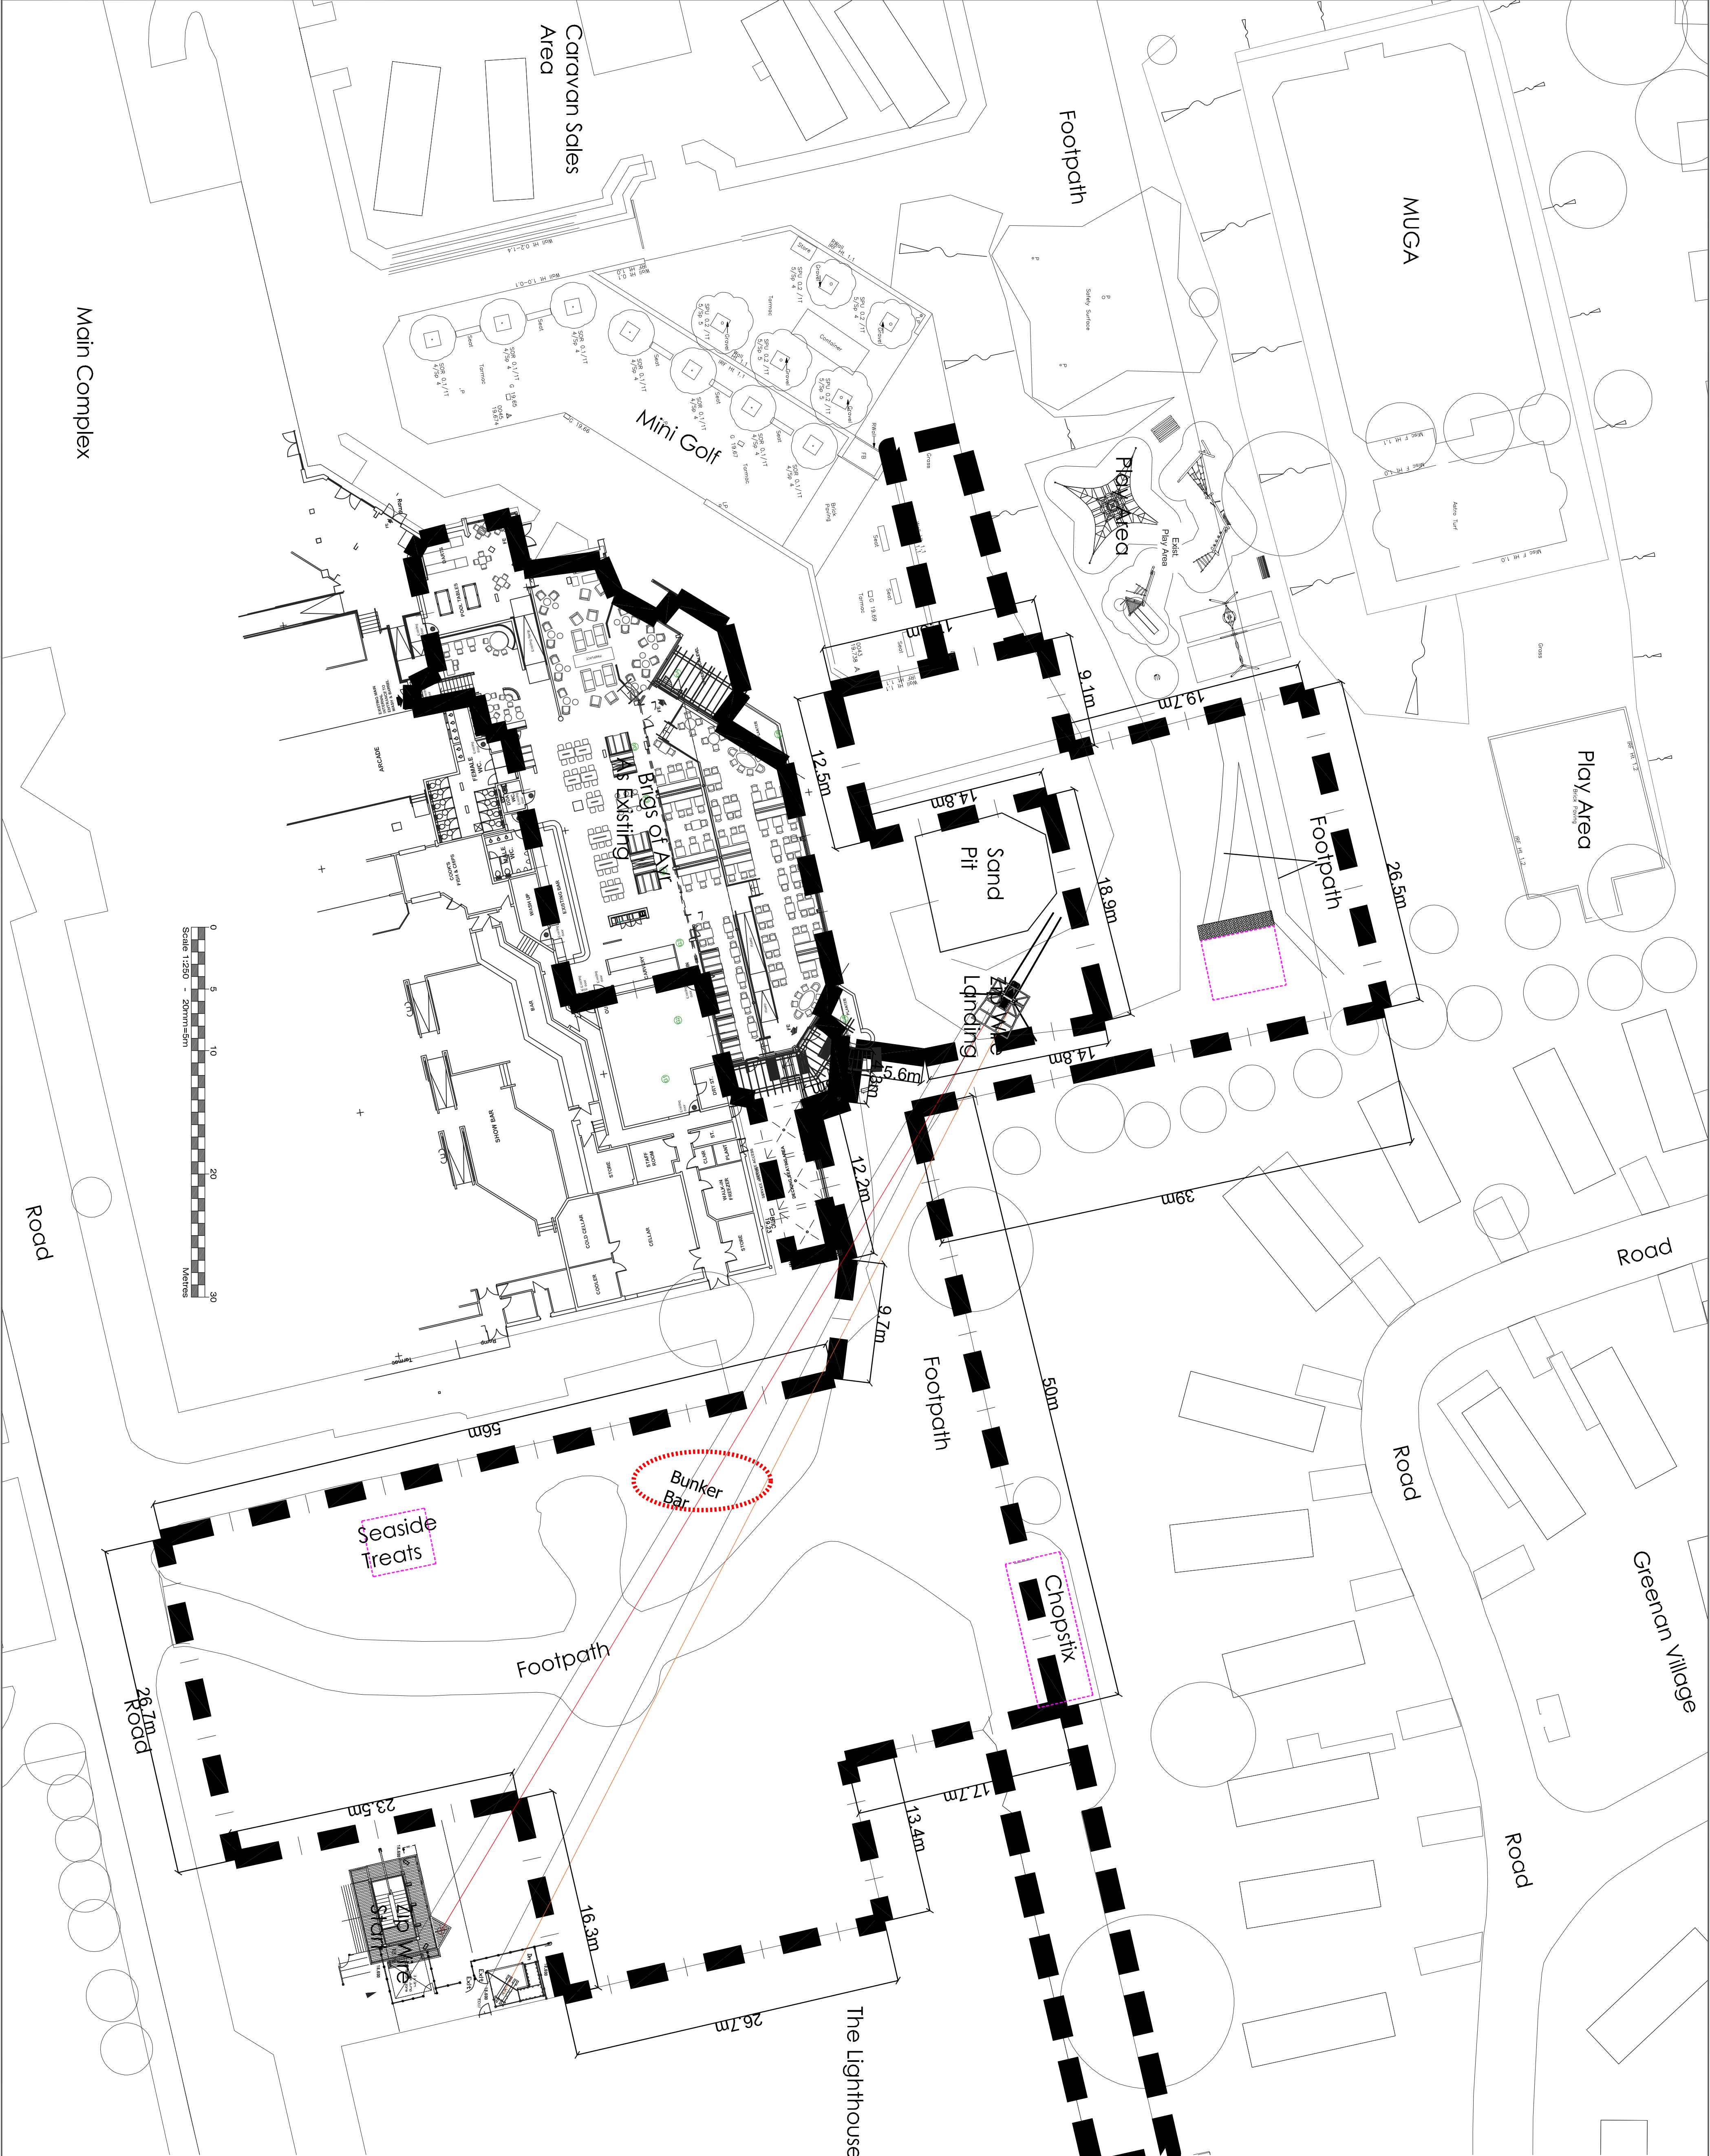

E	Minor Amendments	RW	28.02.22
C	Minor Amendments	RW	17.02.22
B	2022 Updates	RW	08.02.22
A	Minor Amendments	RW	30.07.21
	Minor Amendments	RW	29.07.21
Rev	Details	Name	Date

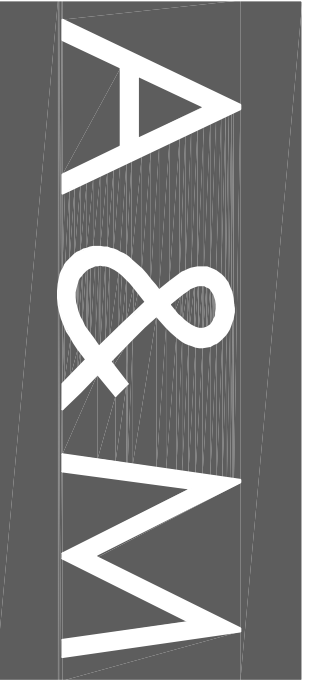

A&M Architectural Partnership LLP
40 Cambridge Road, Hastings, East Sussex, TN34 1DT
T: 01424 800222 W: amarchitectural.co.uk E: admin@a-and-m.co.uk

Bourne Leisure Ltd

Craig Tara Holiday Park
Dunrope Road, Ayr
KA7 4LB

Outdoor Entertainment Works

Licensing Plan

Date: July 2021 Scale: 1:250@A1
Computer file name: Checked by: RW
Craig Tara - Licensing Plans
STUDIOS

Drawing Number: **4538-CT-132 E**

Main Complex

