


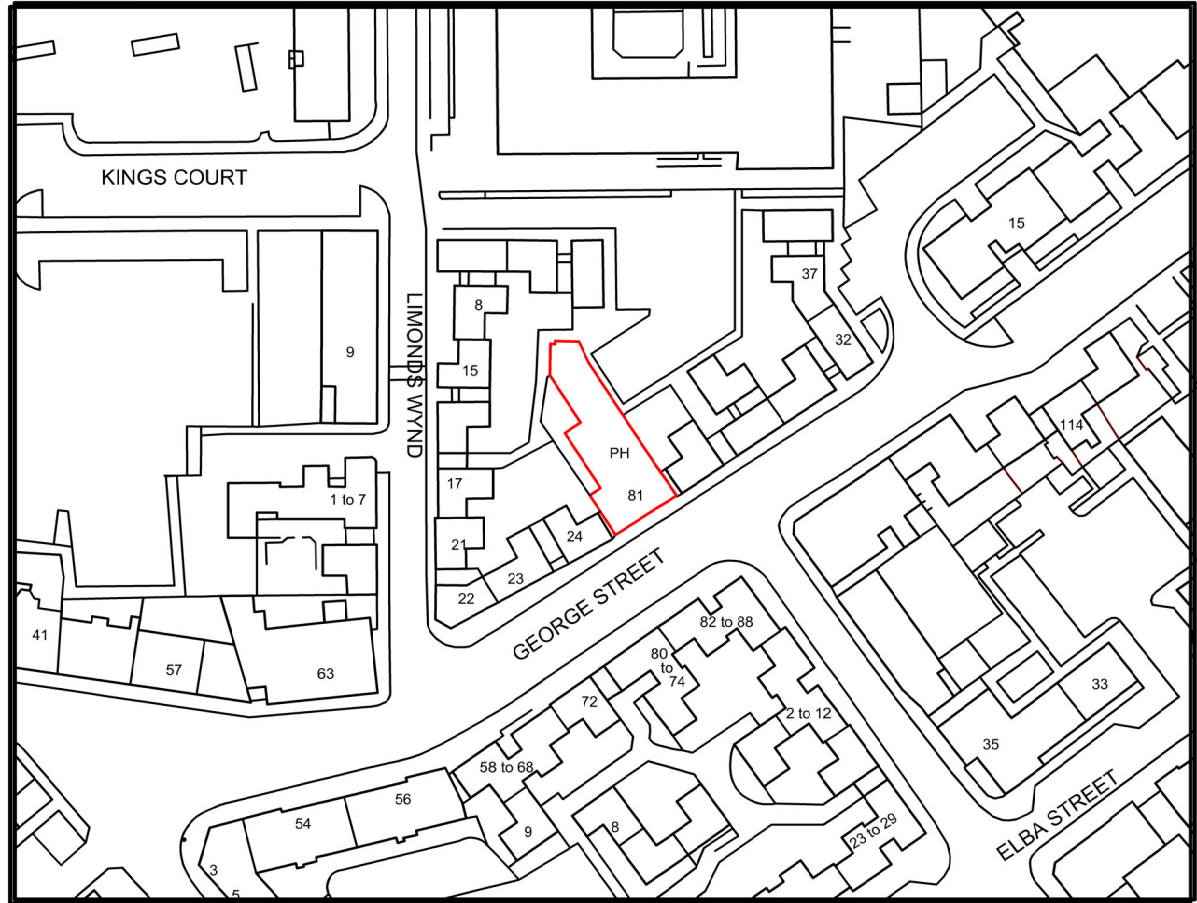

LOCATION PLAN
Scale 1:1250
0 10 20 30 40 50 100 M
SCALE BAR 1:1250
© OS PAPER MAP COPYING LICENCE - 100057038


KEY	
	= FIRE EQUIPMENT AND EMERGENCY EQUIPMENT
	= SINKS, WC'S, WHB'S, AND URINALS, ETC
	= COUNTERS, BAR, GANTRY
	= LOWERED COUNTER SECTION (750MM HIGH)
	= ALCOHOL DISPLAY (ACCESSIBLE)
	= ALCOHOL DISPLAY (INACCESSIBLE)
	= PUBLIC ACCESS

FIRE SYMBOL LEGEND	
	= FIRE EXTINGUISHER
	= BREAK GLASS POINT
	= EMERGENCY LIGHT
	= EXIT LIGHT
	= ALARM SOUNDER
	= SMOKE DETECTOR
	= FIRE BLANKET
	= PANIC PUSH BAR
	= HALF HOUR SELF CLOSING FIRE DOOR (ALL FIRE DOORS TO BE PROVIDED WITH BACKS & FIRE SEALS)
	= HEAT DETECTOR

AREA 1 (Inaccessible)							
Area	Name	Width	Height	Depth	Total Volume (m3)	Total Area (m2)	Linear Meters
1	1a	2.03	2	0.5	2.0	4.1	2.0
TOTAL					2.0	4.1	2.0

AREA 2 (Accessible)							
Area	Name	Width	Height	Depth	Total Volume (m3)	Total Area (m2)	Linear Meters
2	2a	0.585	2	1.2	1.4	1.2	0.6
2	2b	1.72	2	0.37	1.3	3.4	1.7
2	2c	1.24	2	0.37	0.9	2.5	1.2
2	2d	1.08	2	0.25	0.5	2.2	1.1
2	2e	0.85	2	0.25	0.4	1.7	0.9
2	2f	2.2	2	0.37	1.6	4.4	2.2
2	2g	1.225	2	0.37	0.9	2.5	1.2
2	2h	3.79	2	0.37	2.8	7.6	3.8
TOTAL					3.6	25.4	12.7

					Total Volume (m3)	Total Area (m2)	Linear Meters
COMBINED					5.6	29.44	14.72

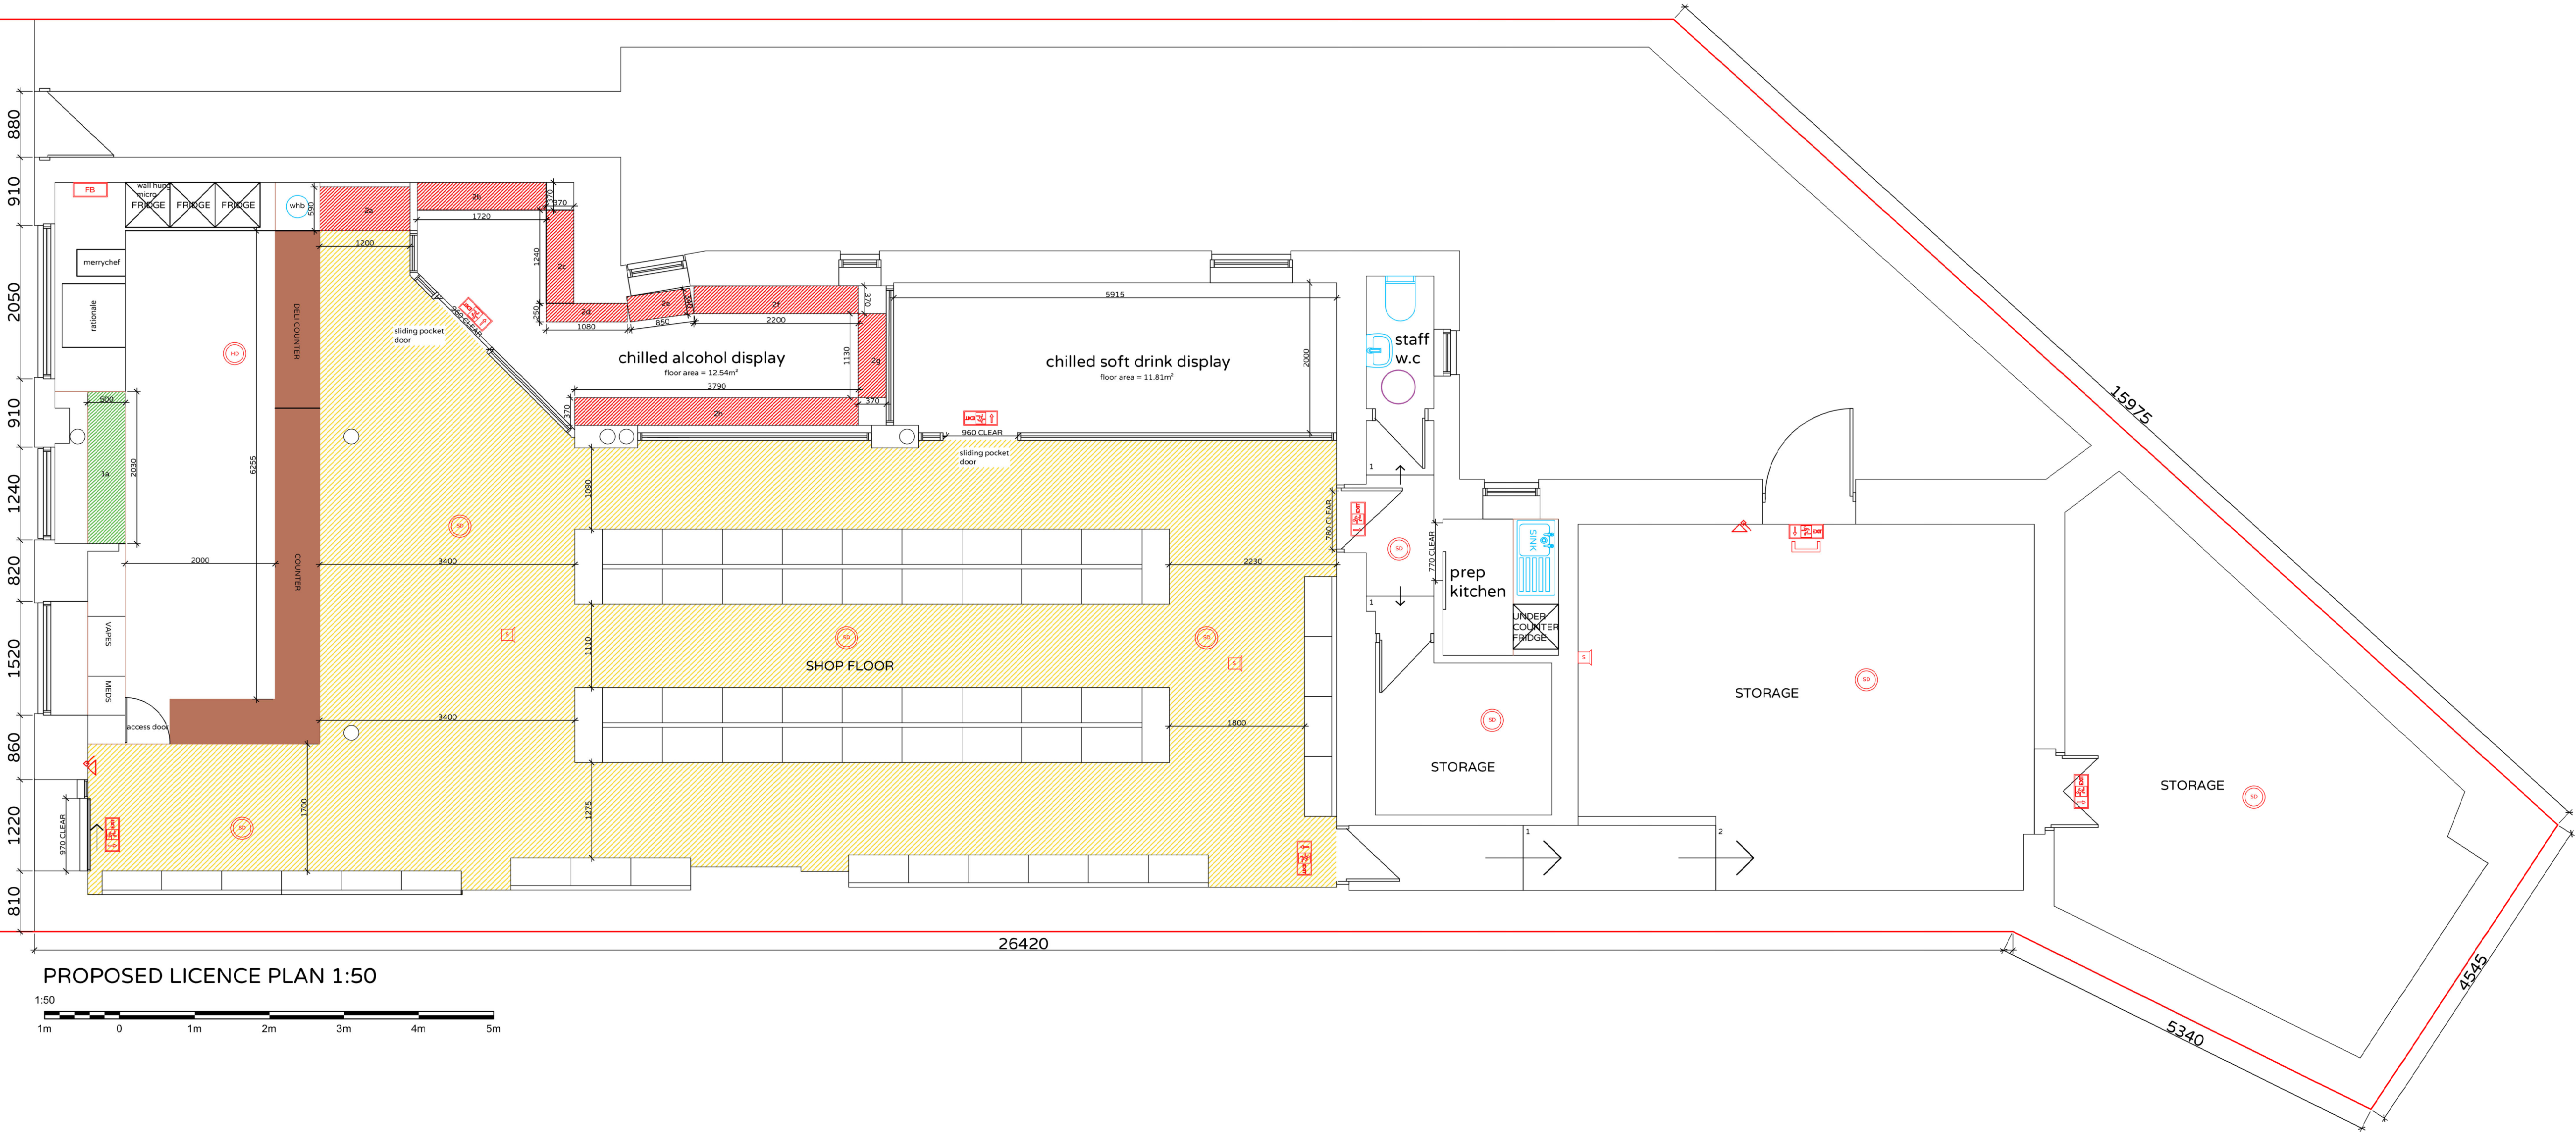

PERMITTED USE OF DRAWINGS
THIS DESIGN, DRAWING, SPECIFICATIONS AND ALL WORKS UNDERTAKEN IN RELATION TO THE NAMED PROJECT AND FOR THE USE ONLY OF THE CLIENT, AS NAMED IN THE TITLE BLOCK BY HELIX ARCHITECTURE STUDIO LTD. TO WHOM THEY HAVE BEEN ISSUED. NO RESPONSIBILITY IS ACCEPTED TO ANY THIRD PARTY FOR THE WHOLE OR ANY PART OF ITS CONTENTS.
THIS DRAWING, AND THE INFORMATION CONTAINED HEREIN, ARE FOR LOCAL AUTHORITY STATUTORY APPROVAL PURPOSES ONLY, AND ARE NOT INTENDED, AND SHOULD NOT BE USED FOR ANY OTHER PURPOSES.

HELIX
ARCHITECTURE STUDIO
Suite 3E, Unit 3, The Courtyard, Callendar Business Park,
Falkirk FK11 1XR
Tel: 01324 468155
Email: admin@helixarchitecturesstudio.com

CLIENT
MR. TAJINDER PAL SINGH

PROJECT
HORSESHOE BAR, 81 GEORGE ST,
AYR KA8 0AQ, UK

DRAWING
LICENCE DRAWING

SCALE
AS NOTED @ A1

DRAWN
SM/09/23
STATUS
LICENCE

DRAWING NO.
H235/LIC
REV
-