


FIRE ESCAPE DETECTION


- ALARM BELL PUSH
- SMOKE DETECTORS.
- ▣ EMERGENCY LIGHTS
- ▤ DIRECTIONAL EMERGENCY LIGHTS
- ┌─ DIRECTIONAL ESCAPE SIGNS
- NUMBER. ESCAPE DOOR WIDTHS.

FIRE EXTINGUISHERS

- W WATER
- CO₂ CARBON DIOXIDE
- P. POWDER.

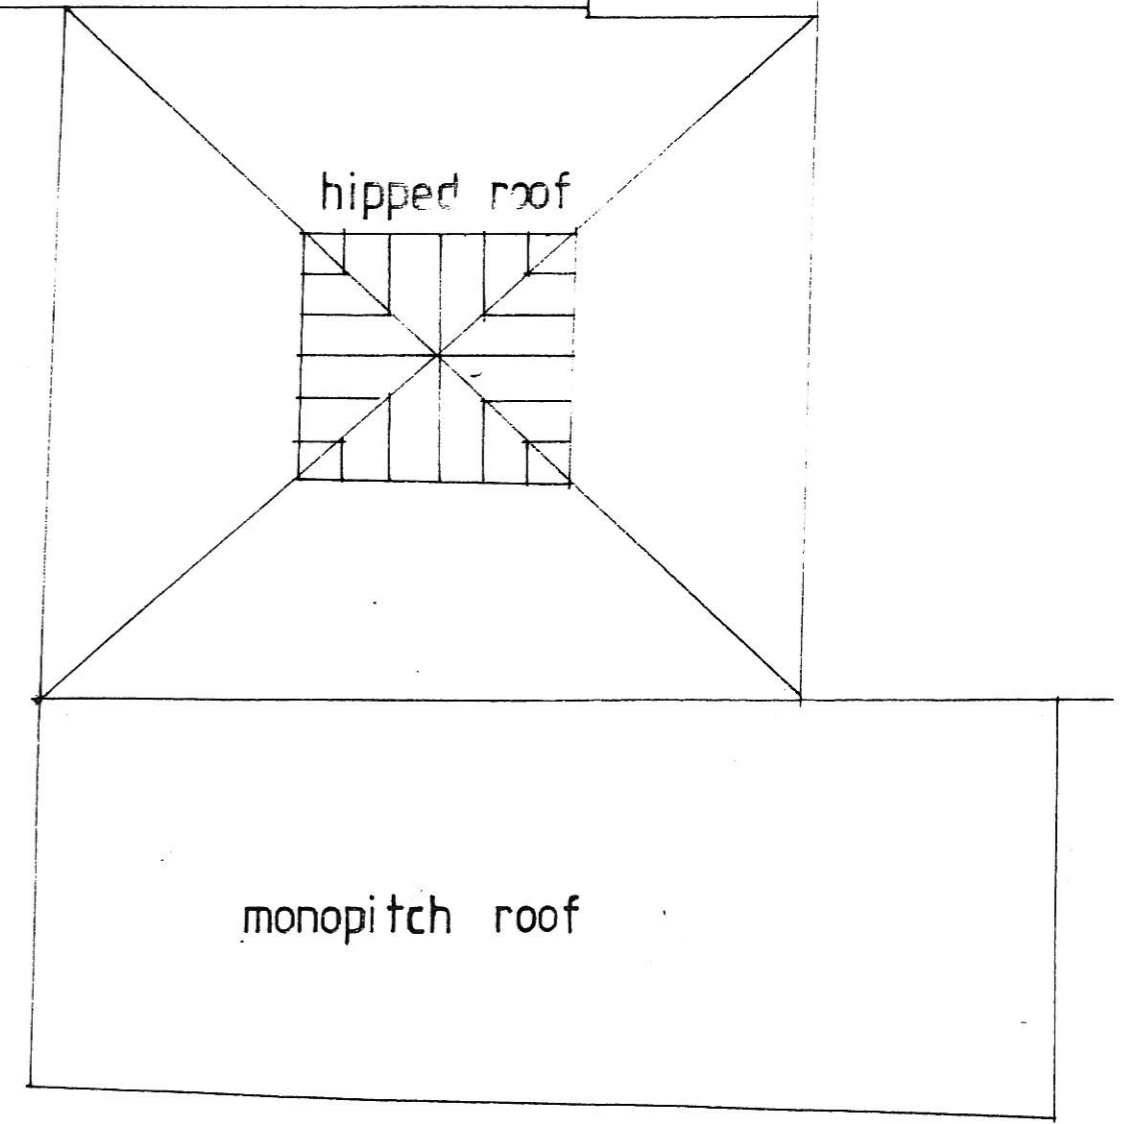

Ayr Ex SERVICES CLUB
 FIRST FLOOR 1:100

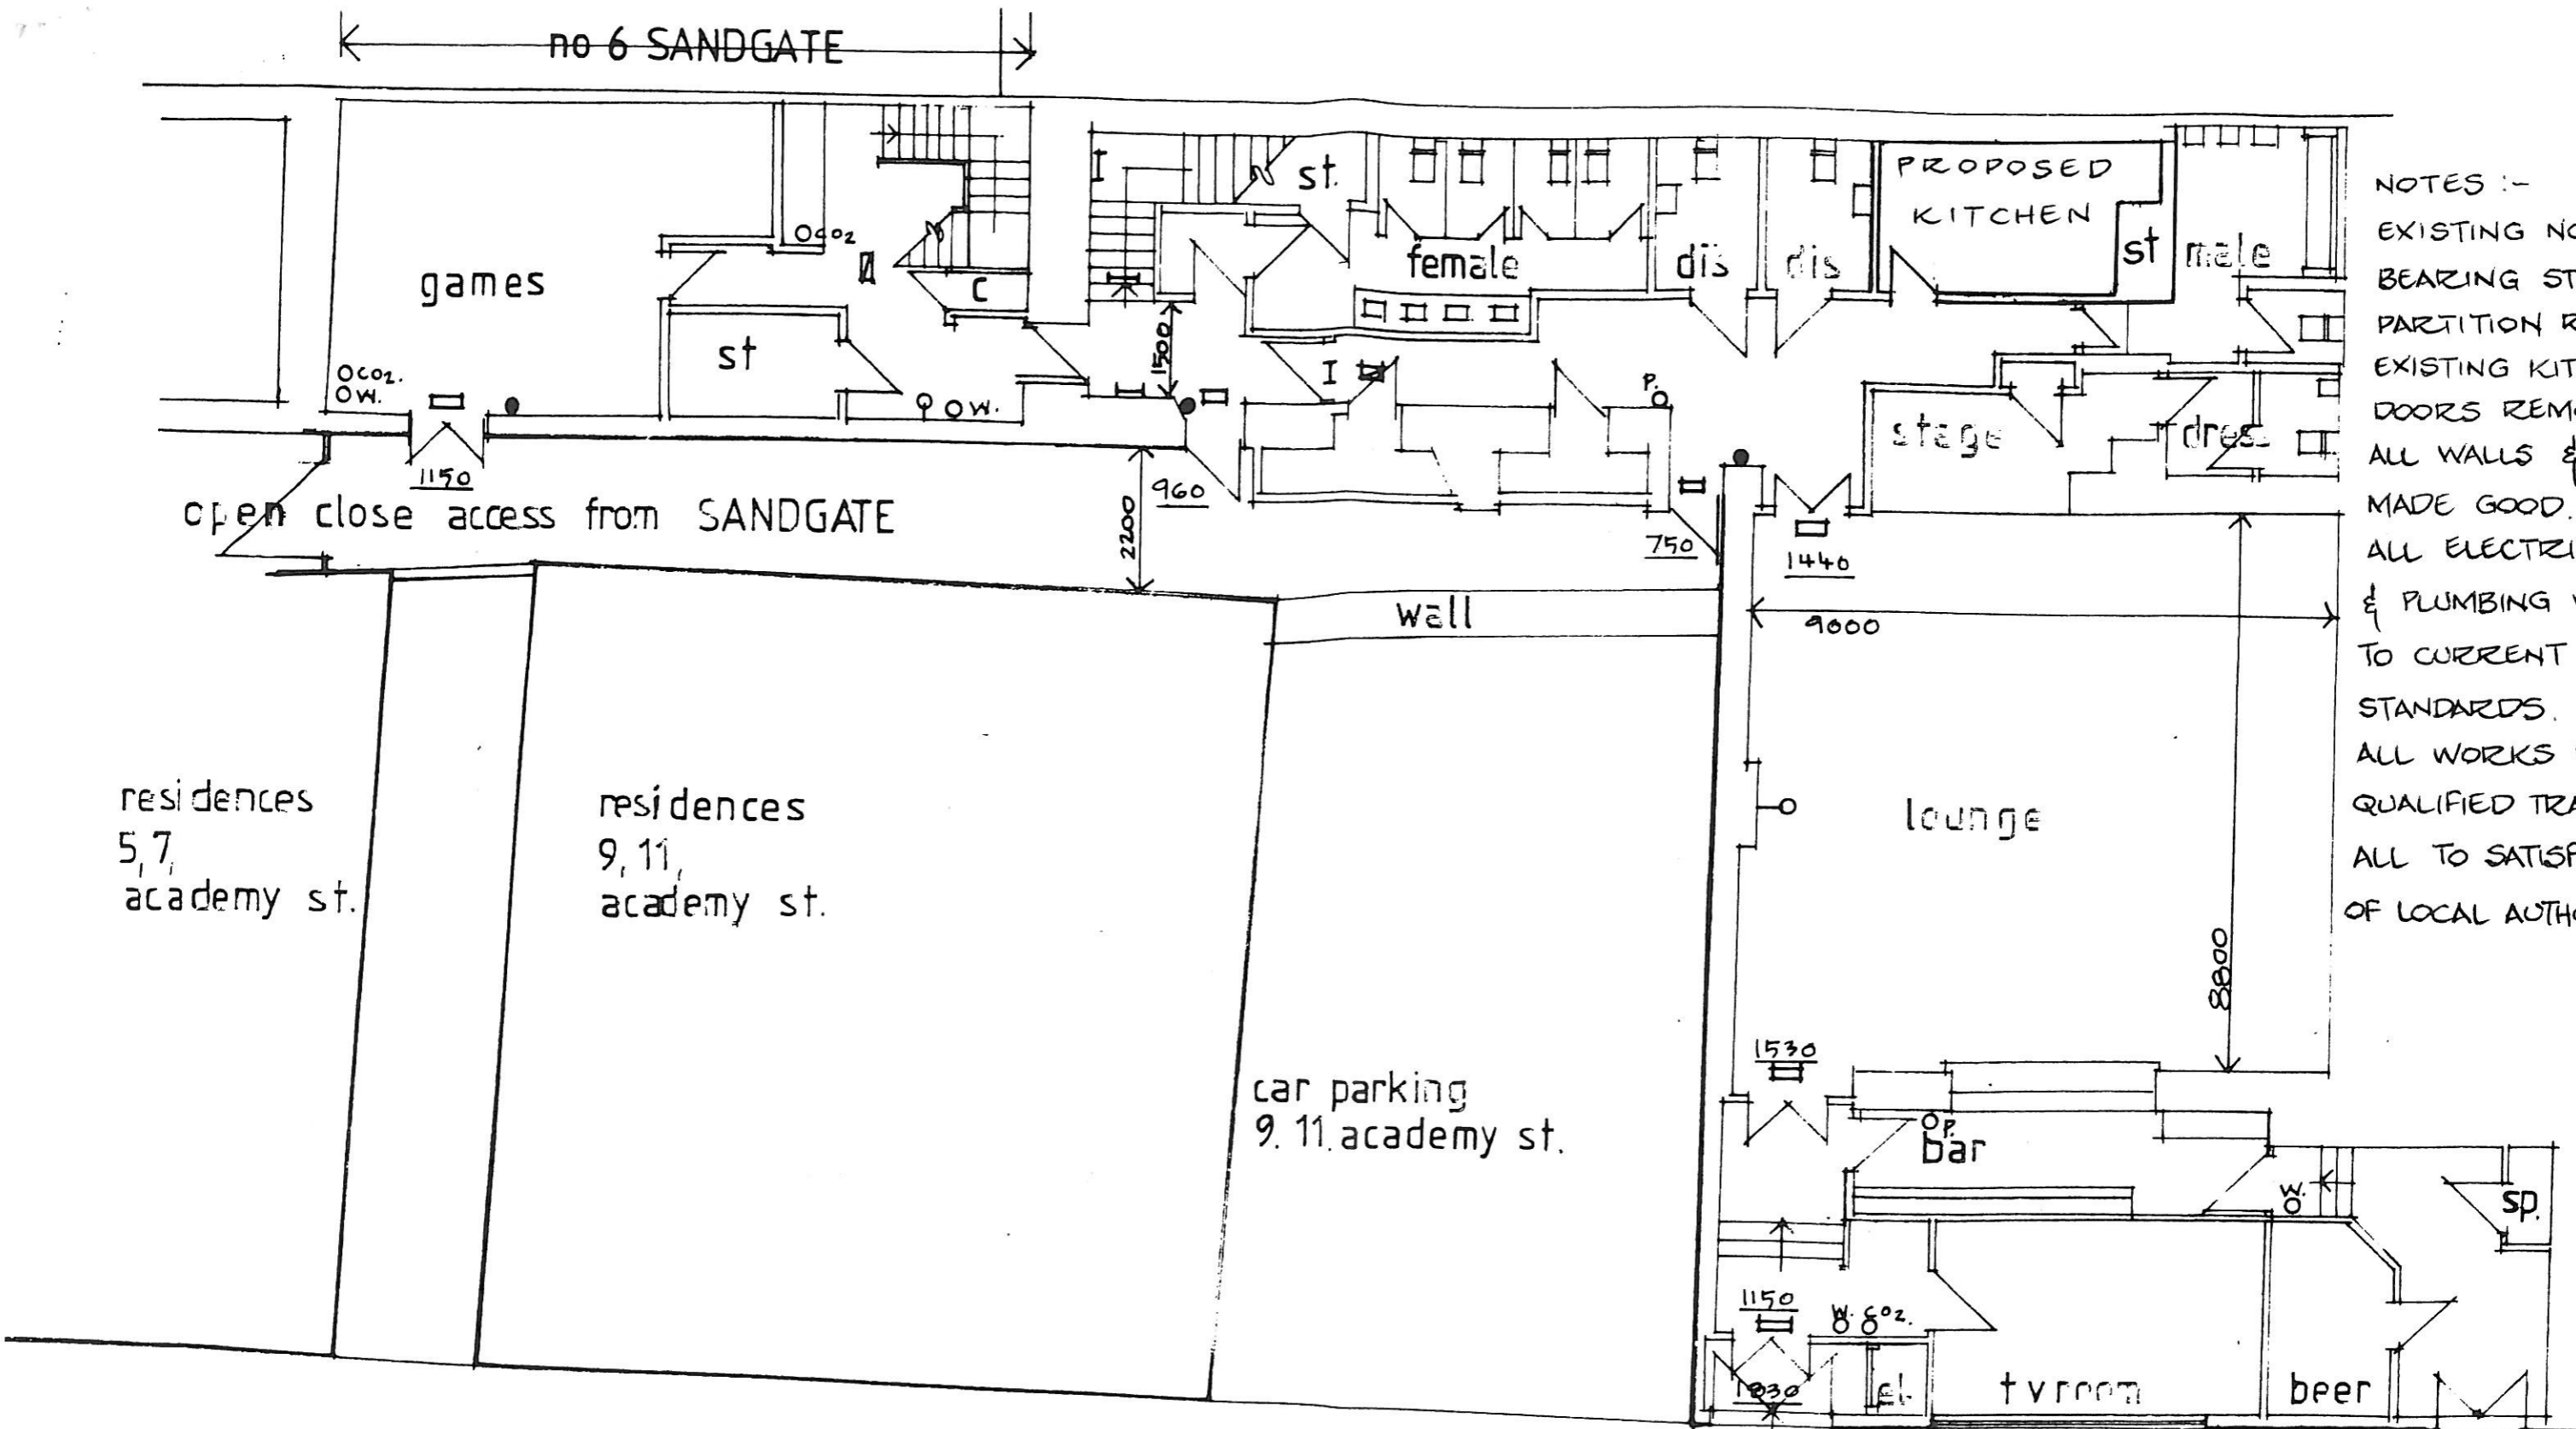

NOTES :-
 EXISTING NON-LOAD BEARING STUD PARTITION REMOVE
 EXISTING KITCHEN DOORS REMOVED.
 ALL WALLS & CEILING MADE GOOD.
 ALL ELECTRICAL & PLUMBING WORK TO CURRENT NATL STANDARDS.
 ALL WORKS BY QUALIFIED TRADESMEN ALL TO SATISFACTION OF LOCAL AUTHORITY

ACADEMY STREET

No 13 AYR EX SERVICES CLUB

AYR EX SERVICES CLUB
 GROUND FLOOR 1:100

- FIRE ESCAPE + DETECTION
- ALARM BELL PUSH.
 - SMOKE DETECTORS.
 - ☒ EMERGENCY LIGHTS.
 - DIRECTIONAL EMERGENCY LIGHTS.
 - ┌─ DIRECTIONAL ESCAPE SIGNS.
 - NUMBER. ESCAPE DOOR WIDTHS.

- FIRE EXTINGUISHERS.
- OW. WATER
 - OC02 CARBON DIOXIDE
 - OP. POWDER.