


THREE ALCOHOL DISPLAY FRIDGES 600x600x1900 HIGH 5 SHELVES @ 500 LONG. TOTAL LINEAR MEASUREMENT OF CHILLED ALCOHOL DISPLAY 7500mm


ALCOHOL DRINK DISPLAY SHELVES 300 WIDE TOTAL LINEAR MEASUREMENT 9900mm

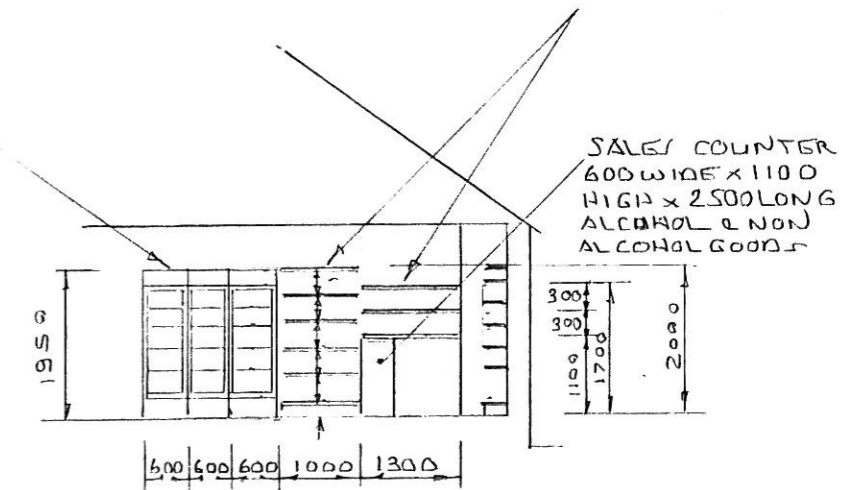

MAXIMUM LINEAR MEASUREMENT OF ALL AREAS USED FOR ALCOHOL DISPLAY 23.4 METRES

ALCOHOL DRINK DISPLAY SHELVES 300 WIDE x 1000 LONG TOTAL LINEAR MEASUREMENT 6000mm

ELEVATION ON ARROW "X" ALCOHOL DISPLAY

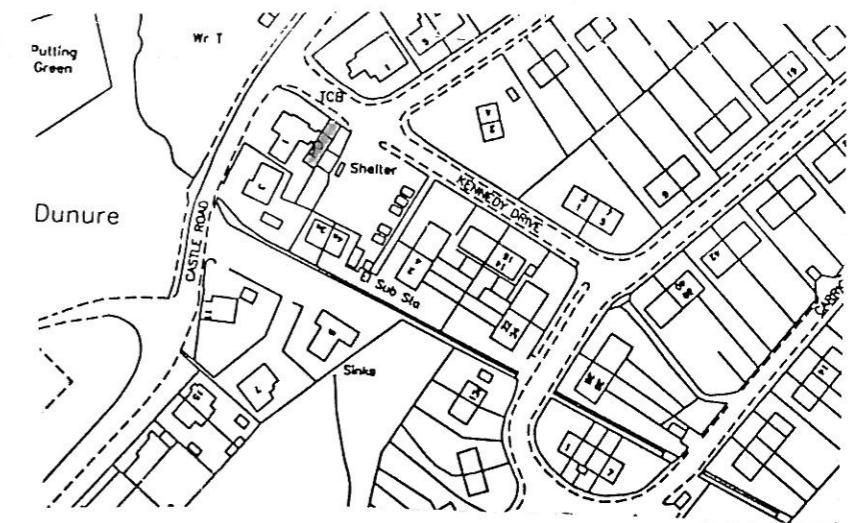

PUBLIC, CHILDREN AND YOUNG PERSONS HAVE ACCESS TO ALL PARTS OF SHOP EXCEPT BEHIND SALES COUNTER

DIAMOND PLANS 01465713930

PLAN OF SHOP AT 2 KENNEDY DRIVE DUNURE KA 7 4LS

SCALE 1:100
DATE AUGUST 2008
DRG NO D143