



The Central Bar, Dailly – Activities

Recorded Music, Gaming and Indoor Sports are all undertaken in both the public bar and pool room.

For display for consumption off the premises (max) (hatched): -
 Total Gantry display area: 4.7 metres (wide) x 2.5 metres (high)
 = 11.75 sq metres

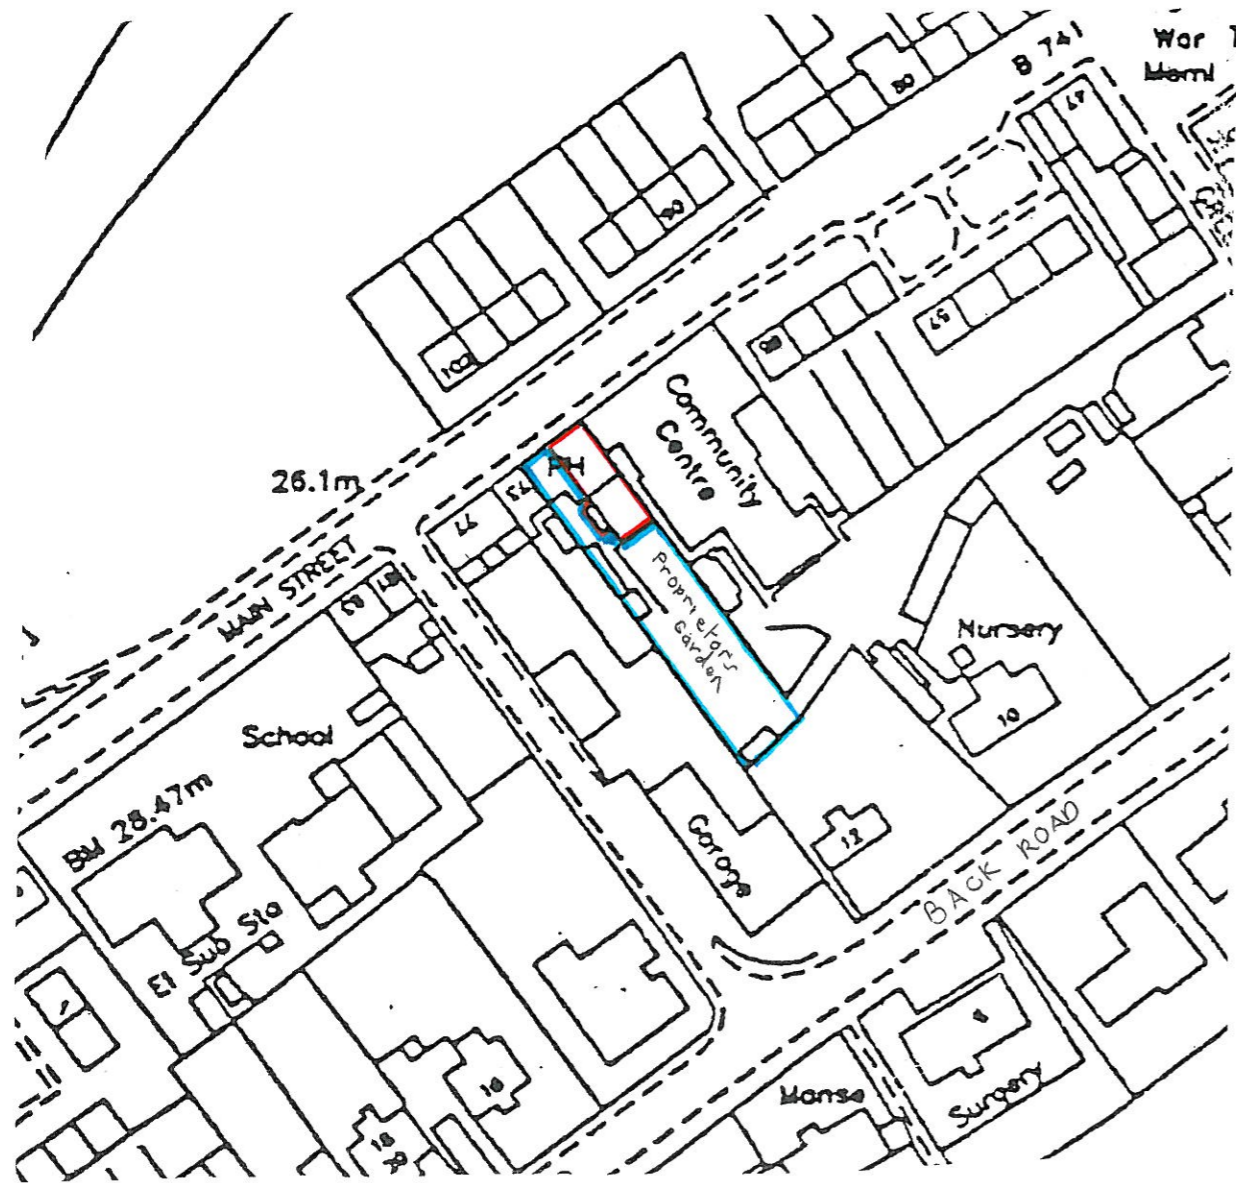

LOCATION 1:1250

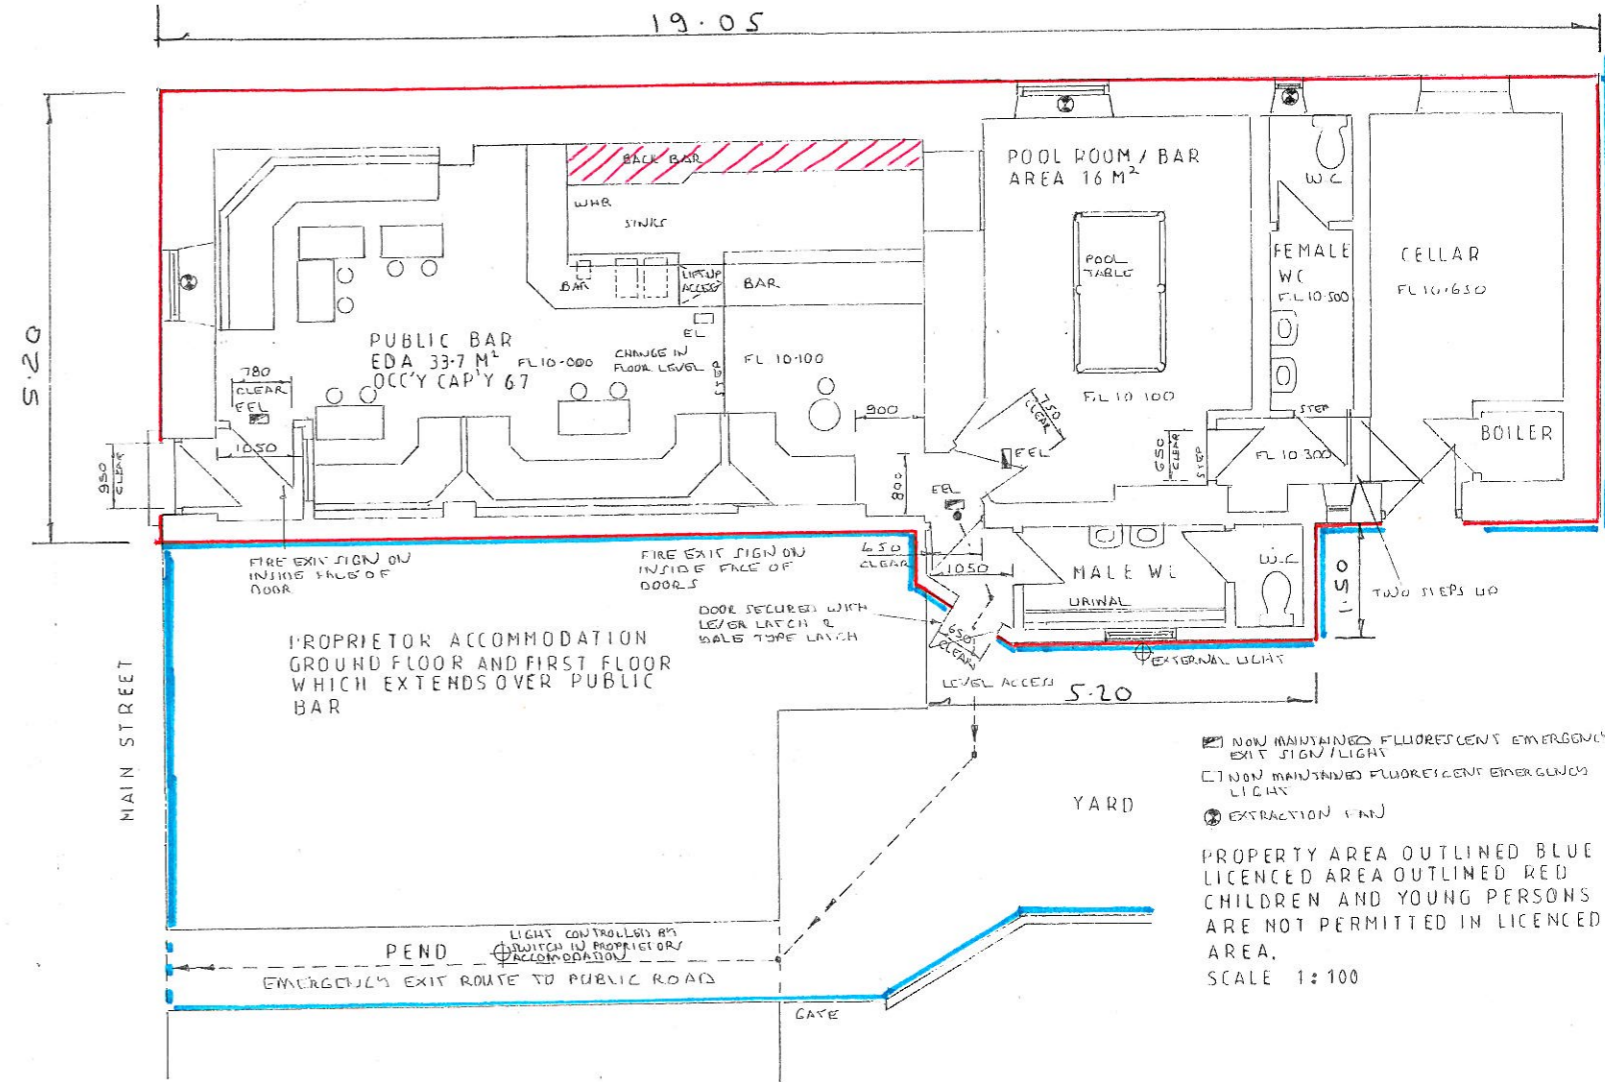

GROUND FLOOR PLAN

DIAMOND PLANS 01465713930
 CENTRAL BAR
 69 MAIN STREET DAILLY K 26 95 B