


FIXTURE CHANGES AGREED BY SARAH PRICHARD 25.05.07

5  
6  
7  
8  
9  
10

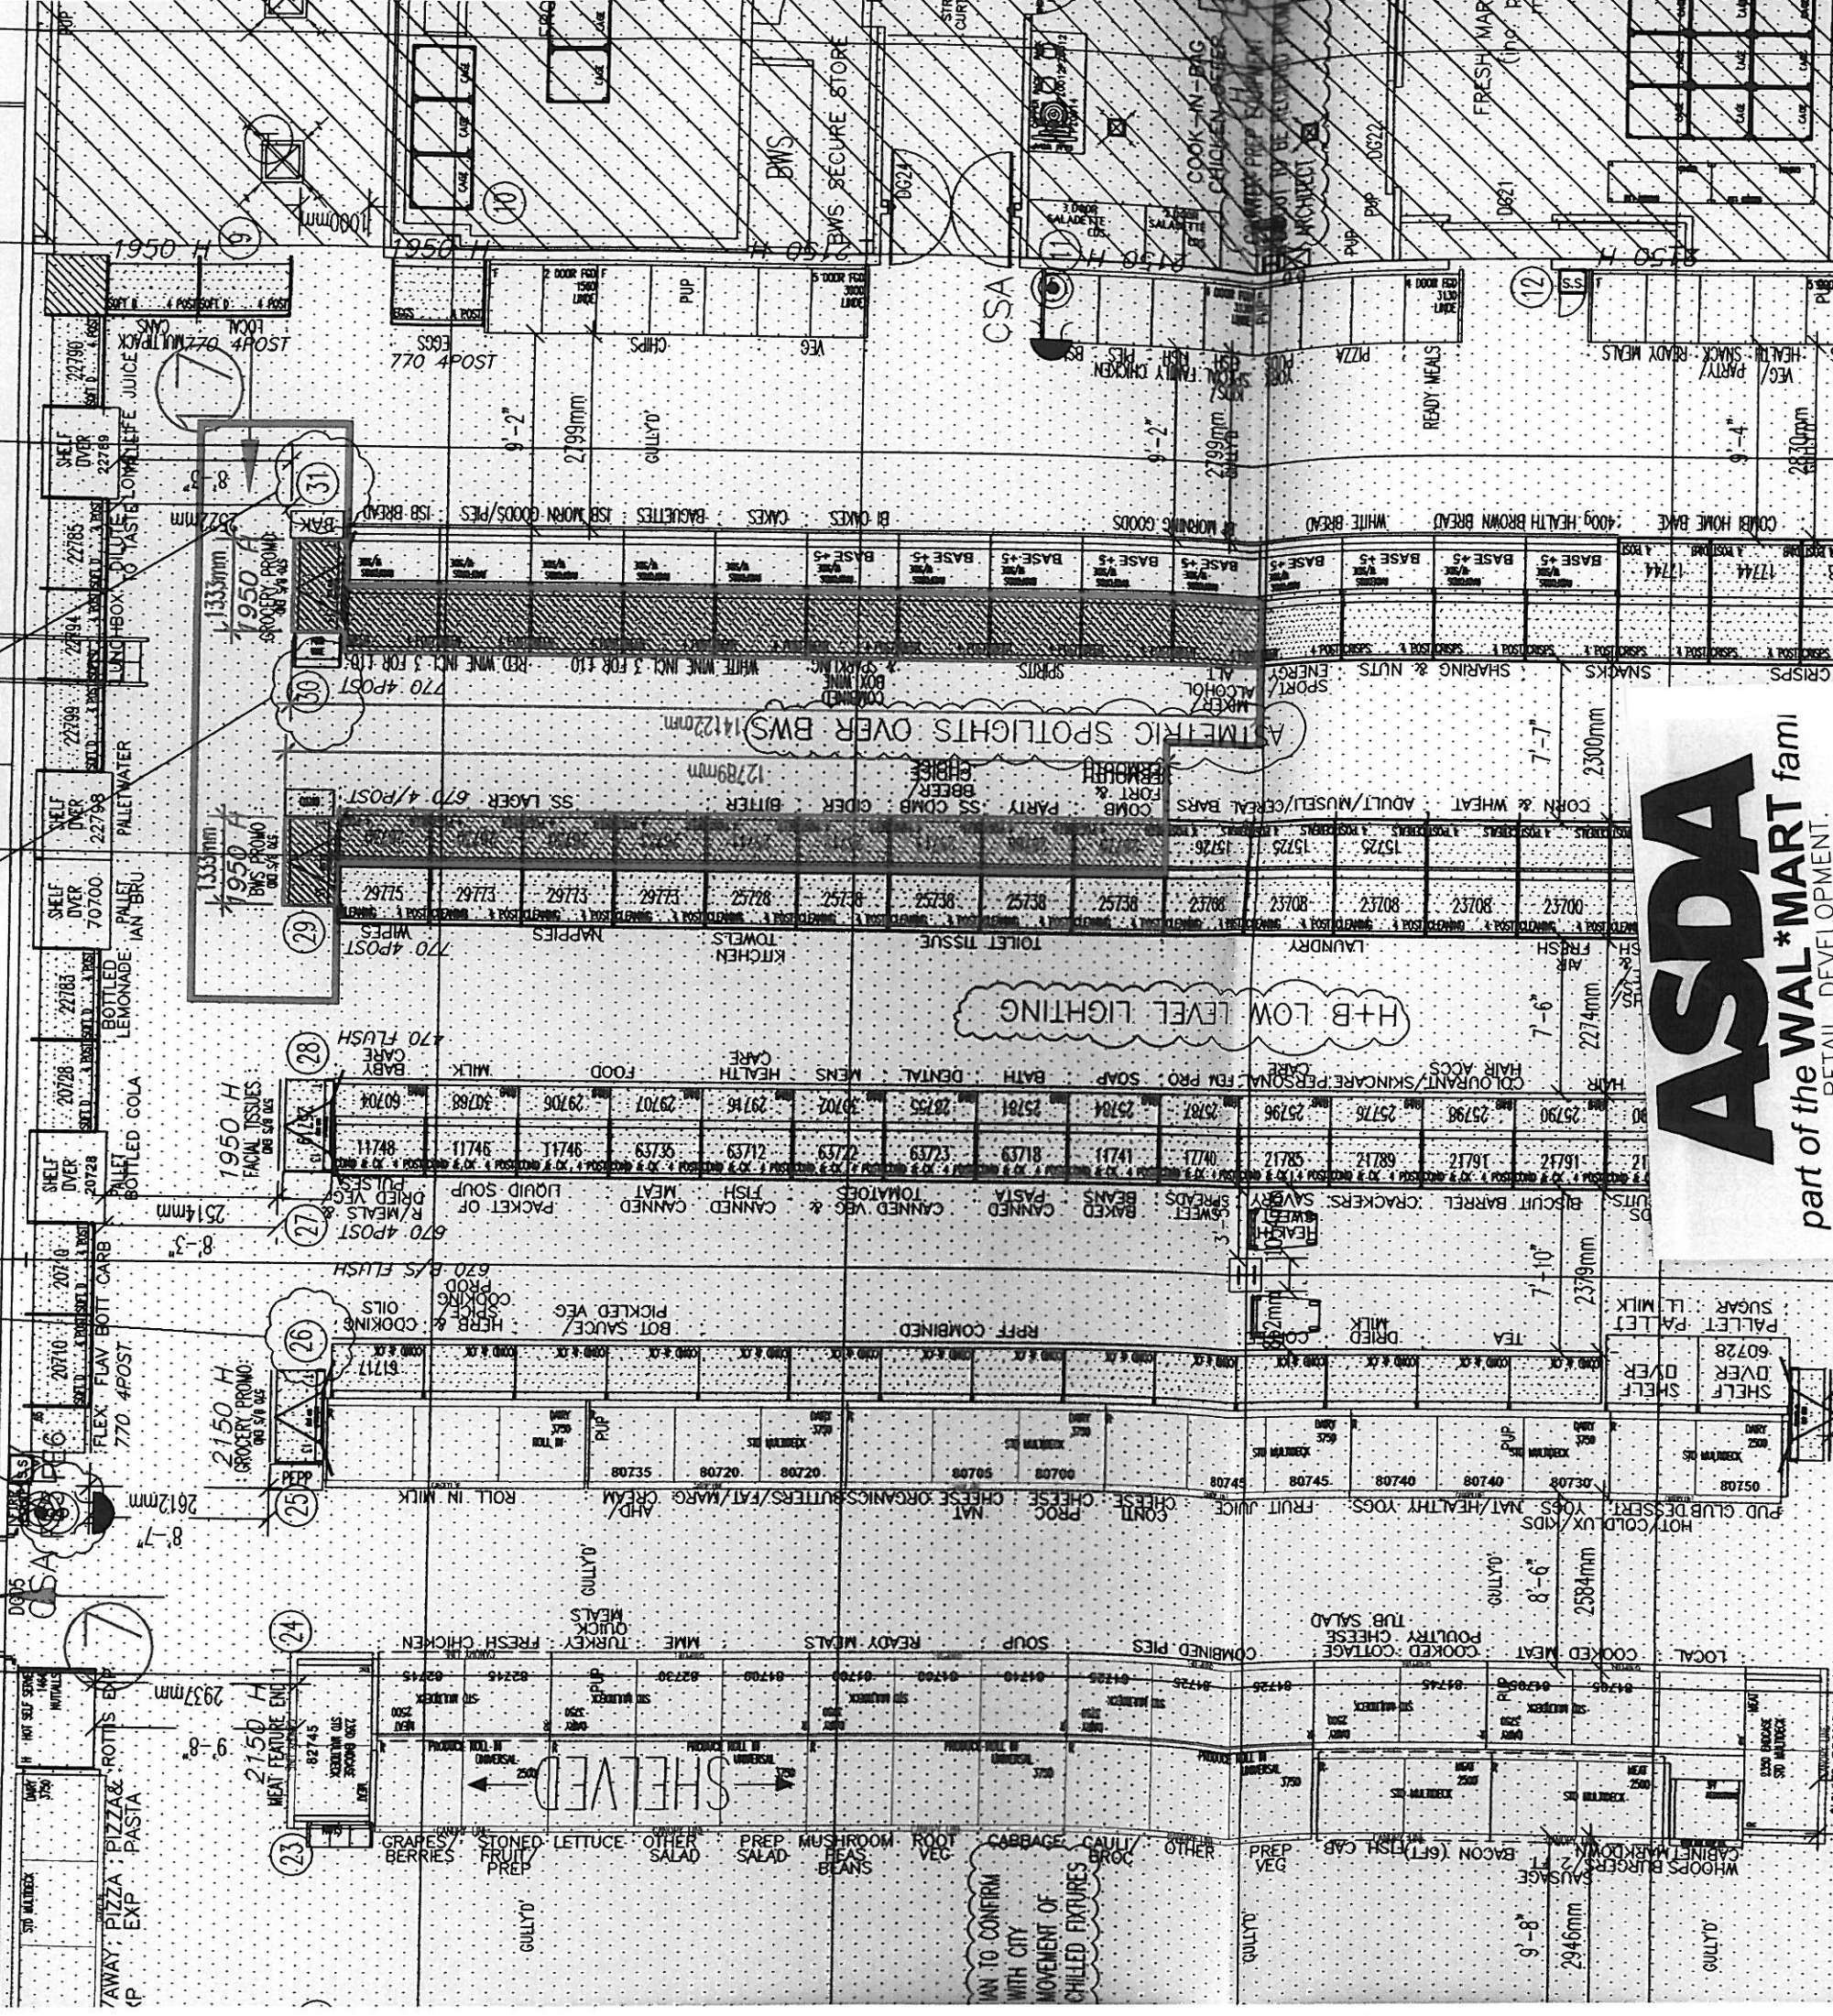

**ASDA**  
part of the WAL\*MART family  
RETAIL DEVELOPMENT.  
Asda House,  
Southbank,  
Great Wilson Street,  
Leeds LS11 5AD.  
Tel. (01132) 435435  
Fax. (01132) 418709

GIRVAN

Store

SELF SCAN

DISABLED

PLEASE TO CONFIRM WITH CITY MOVEMENT OF CHILLED FIXTURES

SHELVES

H+B LOW LEVEL LIGHTING

ASTMETRIC SPOTLIGHTS OVER BWS

