

PLAN OF CLOUTIE DUMPILING
PUBLIC HOUSE MAYBOLE
SCALE 1:100

CHILDREN AND YOUNG PERSONS HAVE ACCESS
TO LOUNGE BAR/GAMES ROOM/DINING ROOM,
OUTSIDE DRINKING AREA AND CHILDREN'S
PLAY AREA

CHILDREN ARE NOT PERMITTED IN PUBLIC
BAR

CHILDREN'S PLAY AREA SET ASIDE
SPECIFICALLY FOR USE OF
CHILDREN



- NON MAINTAINED BW FLUORESCENT EMERGENCS LIGHT
- NON MAINTAINED BW FLUORESCENT ILLUMINATED EMERGENCS EXIT SIGN/LIGHT
- EXTRACTION FAN

AREA TO BE LICENSED OUT
LINED B5 THICK LINE

PUBLIC BAR PUBLIC AREA 36M²
CAPACITY 71 PEOPLE

LOUNGE BAR
AREA PUBLIC AREA
44M²

CAPACITY 88
PEOPLE

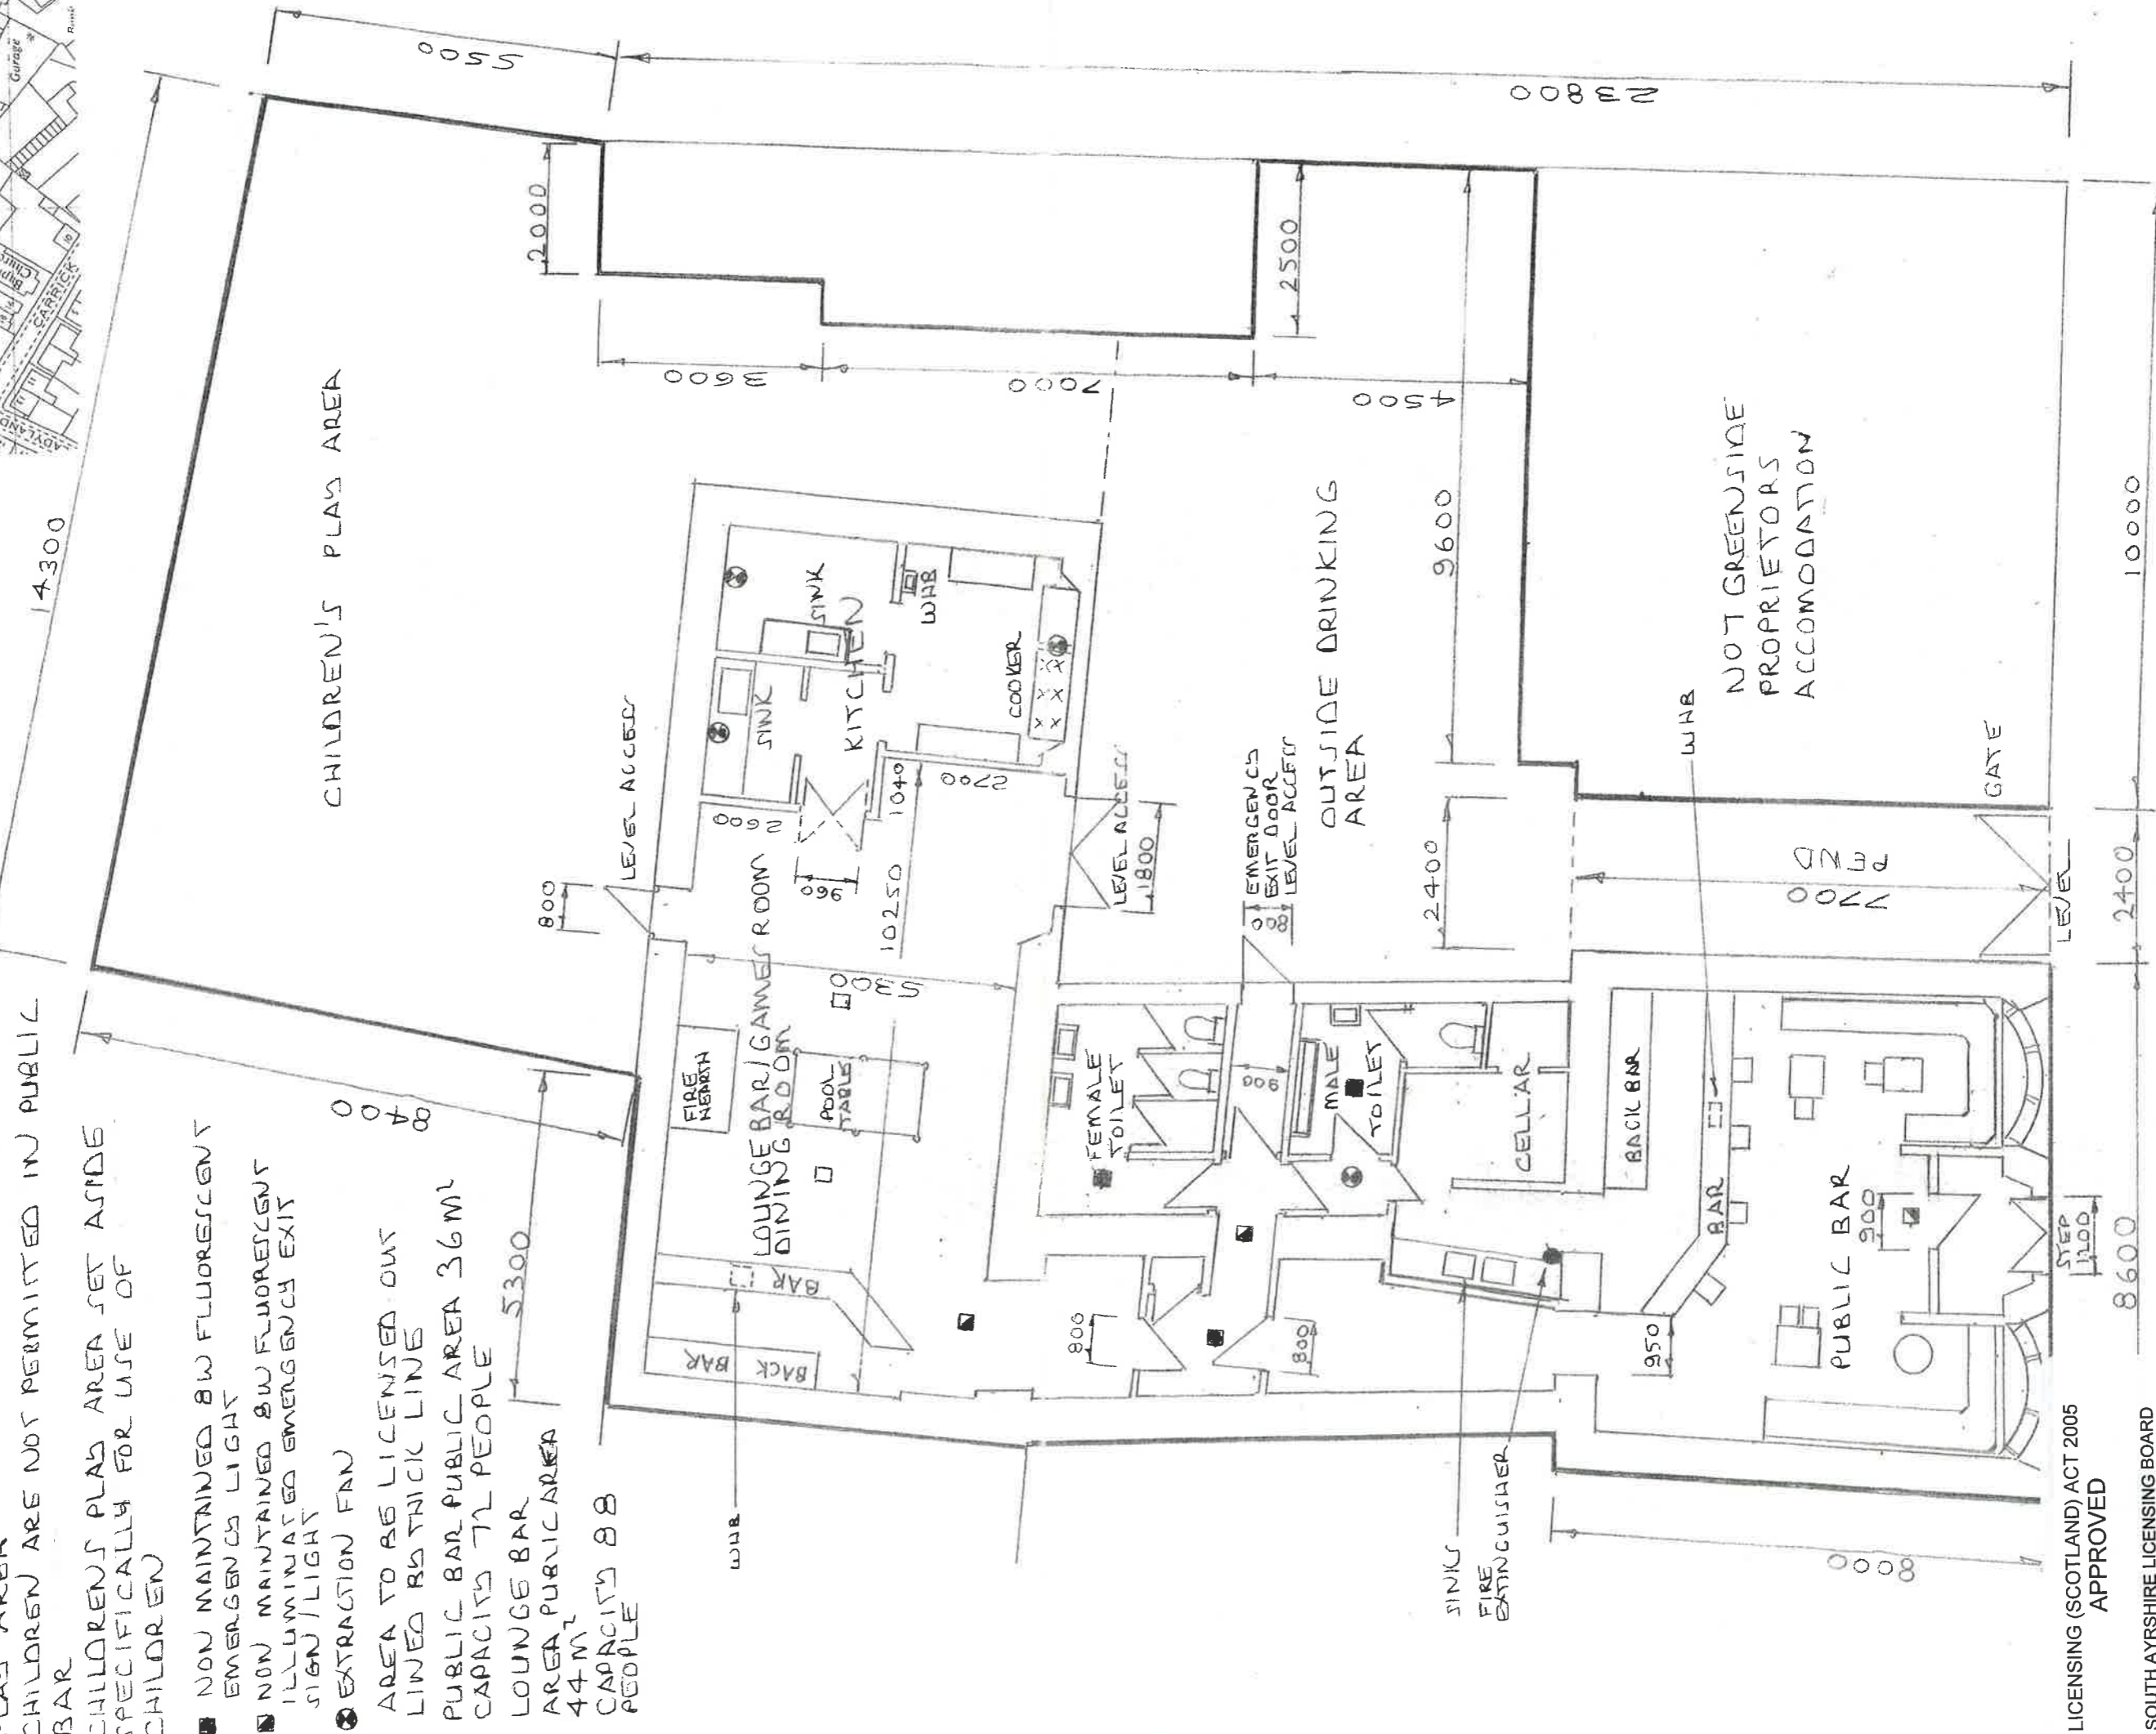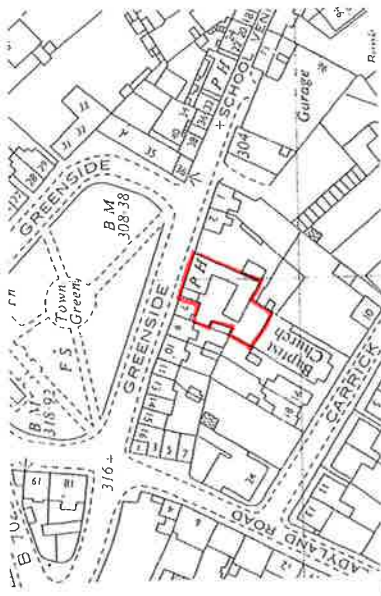

LICENSING (SCOTLAND) ACT 2005
APPROVED

SOUTH AYRSHIRE LICENSING BOARD

REF NO. 081001531A PRO

DATE 16/1/09

SIGNED *M. J. D.*

GREENSIDE

DRAWN BY V.S. DIAMOND
811108
TEL 01465713930