


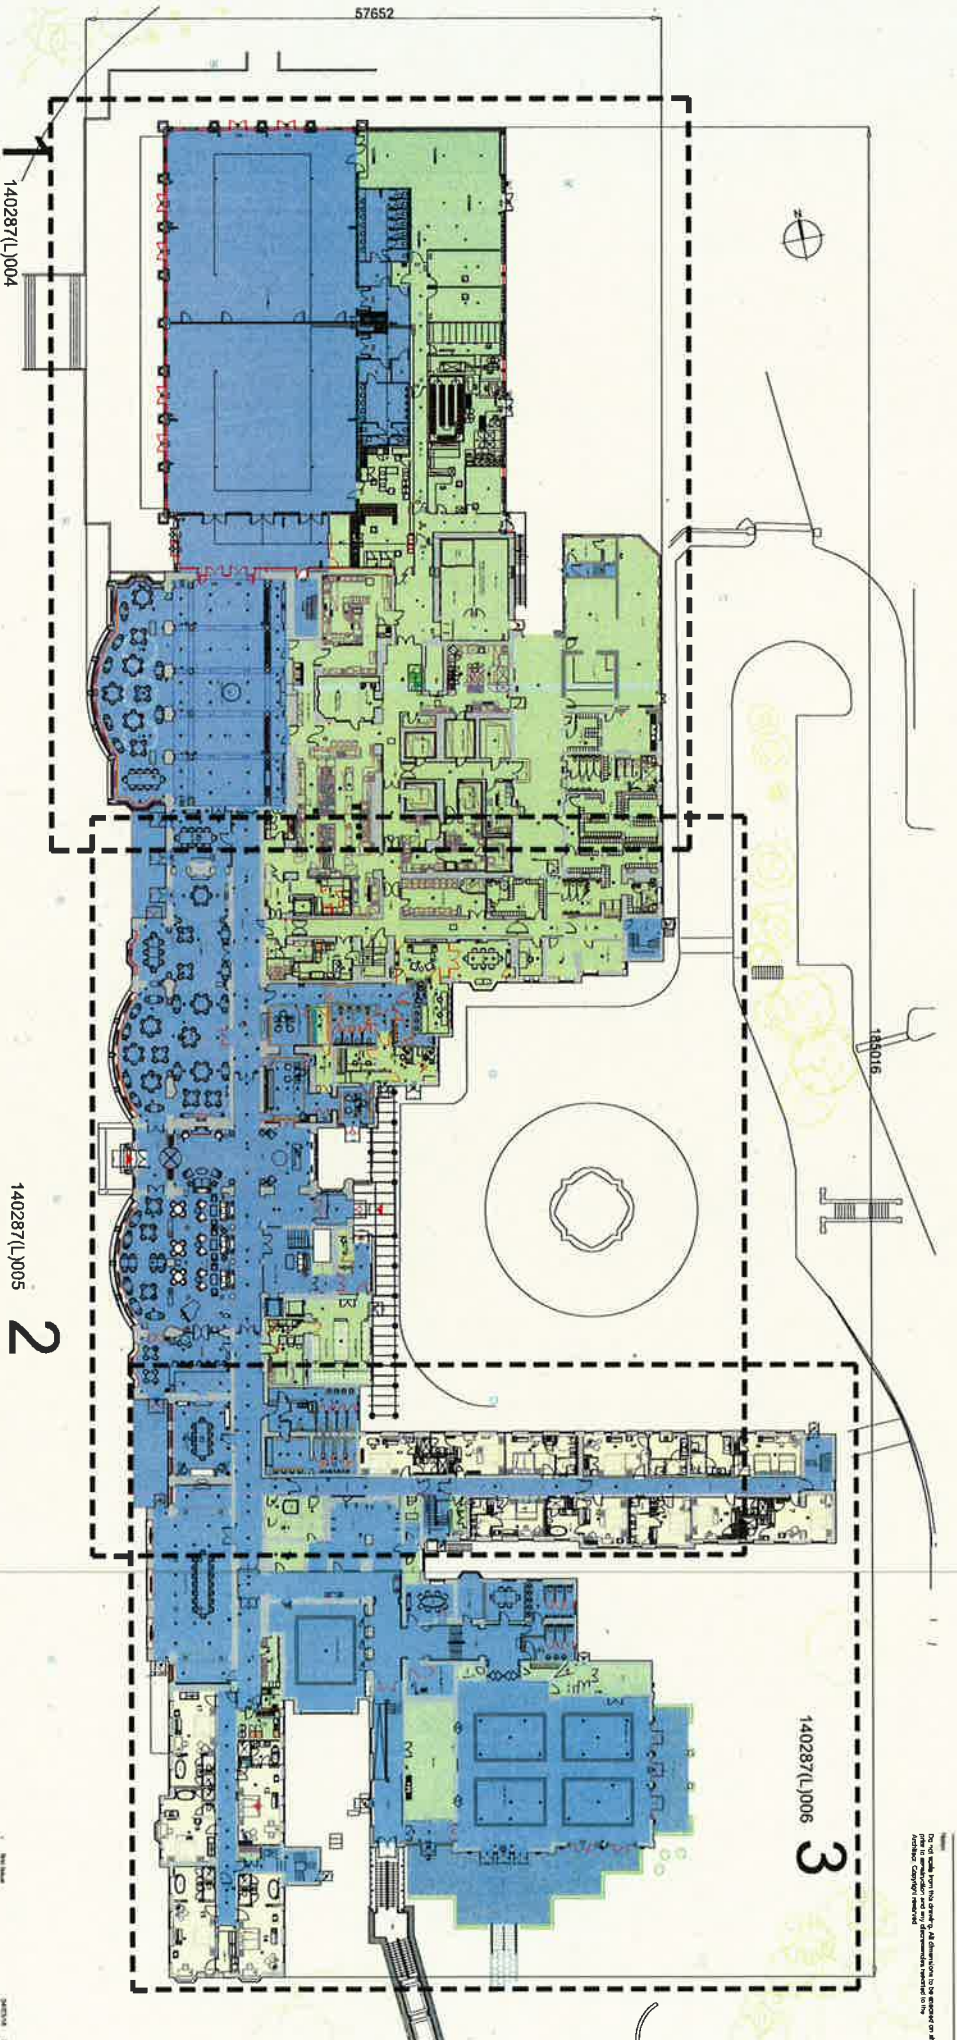

Trump Turnberry Hotel, Turnberry, Ayrshire.

Proposed License Ground Floor Plan - Scale 1:250

- LEGEND:**
- Service
 - Marine Emergency luminaires with direction arrow
 - Marine Emergency luminaires
 - Emergency recessed downlighter
 - Surface mounted high frequency luminaire
 - Hour emergency battery pack
 - Optical smoke detector with integral sounder module
 - Optical smoke detector
 - PA speaker (voice evacuation system)
 - Aspirating (vexia) smoke detection system
 - Indicates public circulation
 - Indicates bedrooms
 - Indicates back of houses

FOR LICENSE

Trump Turnberry

Refurbishment Works
Trump Turnberry Hotel
Turnberry



Proposed Ground Floor Plan

Scale: 1:250
Date: 08-03-15
Drawn: [Signature]
Checked: [Signature]
Project: 140287

3D
REID

Project No: 140287
Drawing No: (L)001

Proposed License First Floor Plan - Scale 1:250

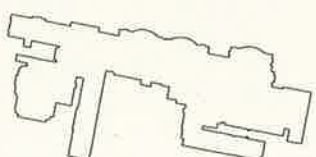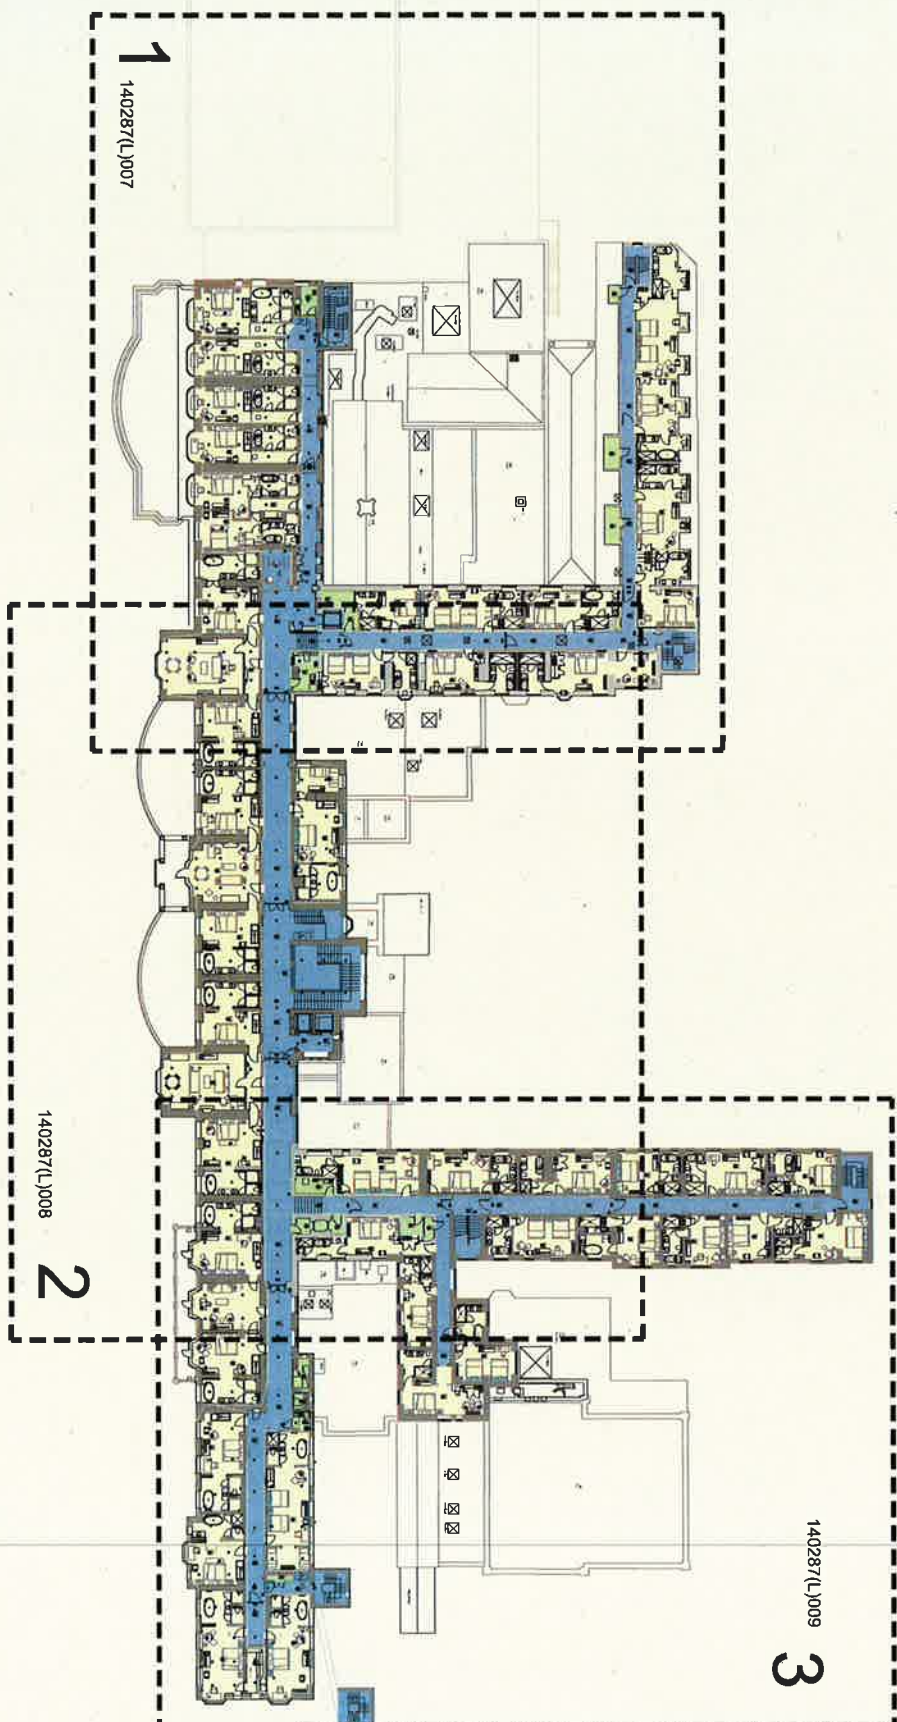

Do not make from this drawing. All dimensions to be obtained on site before construction and any dimensions indicated in this Agreement, Company's manual.



umberry

Proposed First Floor Plan


1:250 A1 05-03-15

FIELD

140281

Trump Turnberry Hotel, Turnberry, Ayrshire.


Proposed License Second Floor Plan - Scale 1:250

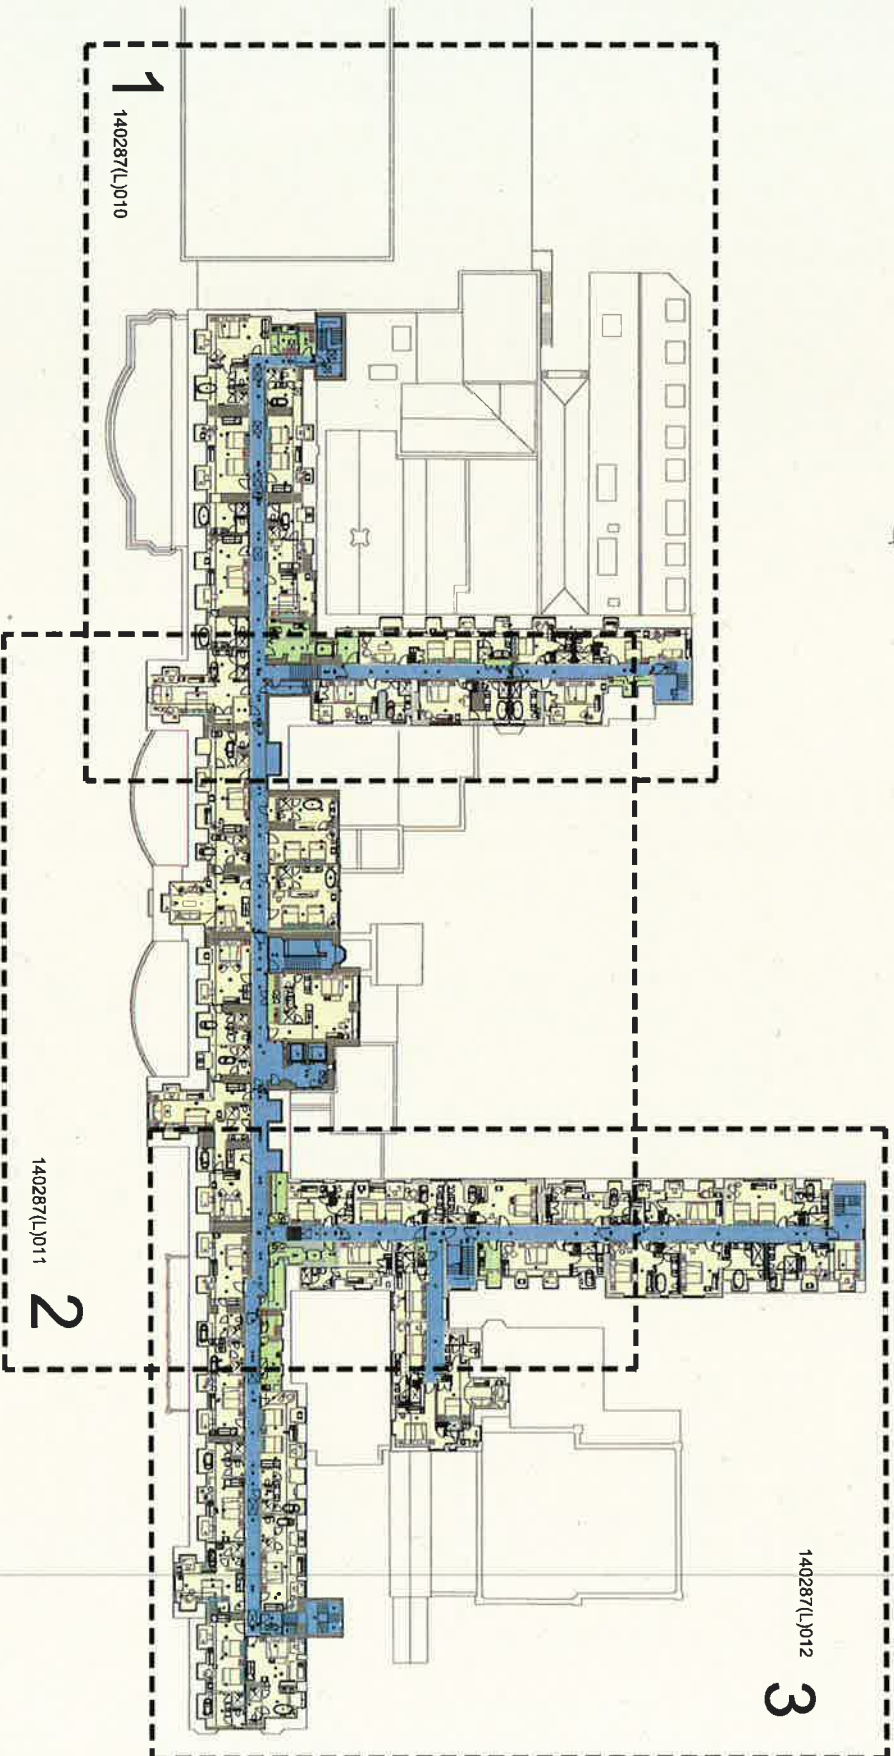

140287(L)012
3

1
140287(L)010

140287(L)011
2

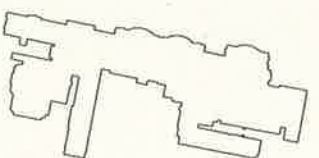


140287(L)012

FOR LICENSE

Trump Turnberry

Refurbishment Works
Trump Turnberry Hotel
Turnberry


Proposed Second Floor Plan

Scale: 1:250
Date: 05/03/15
Author: AD
Check: DF



Project No: 140287
Drawing No: (L)003

Do not scale from this drawing. All dimensions to be confirmed on site prior to construction and any discrepancies reported to the Architect. Check dimensions.

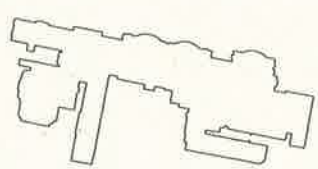

LEGEND:

- Smoke detectors
- Maintained Emergency luminaires with direction arrow
- Emergency recessed downlighter
- Fire alarm panel

FOR LICENSE

Client
Trump Turnberry


Project
Refurbishment Works
Trump Turnberry Hotel
Turnberry

Proposed First Floor Plan
Sheet 1 of 3

Scale: 1:100 A1 05/03/15
Author: A.C.
Checker: C.P.

3D
REID

Project No: 140287
Drawing No: (1)007

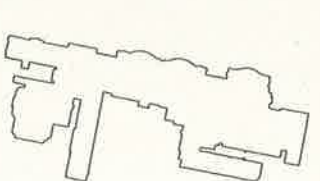

LEGEND:

- | | |
|--|--|
| | Scenarios |
| | Maintenance Emergency Unit/area |
| | Maintenance Emergency Unit/area with direction arrow |
| | SA, Emergency released controller |
| | PA speaker / Police aviation system |
| | Fire Alarm Panel |
| | Smoke detection |
| | Smoke detection c/w flashing |
| | Smoke detection c/w flashing beacon |
| | Smoke detection c/w sounder & beacon |
| | Smoke detection within ceiling void |
| | Water detection c/w sounder |
| | Water detection smoke and heat detector |
| | Water detection smoke and heat detector c/w sounder |
| | Manual Call Point |
| | Fire Alarm flashing beacon |
| | Fire Alarm flashing beacon c/w sounder |
| | Fire Alarm interface |
| | Fire extinguisher |
| | Indicates public circulation |

FOR LICENSE

Trump Turnberry

Refurbishment Works
Trump Turnberry Hotel
Turnberry

Proposed Ground Floor Plan
Sheet 3 of 3

Proposed Ground Floor Plan
Sheet 3 of 3






1

Shirley H.A. 140287 (1)006

Emergency recessed downlighter

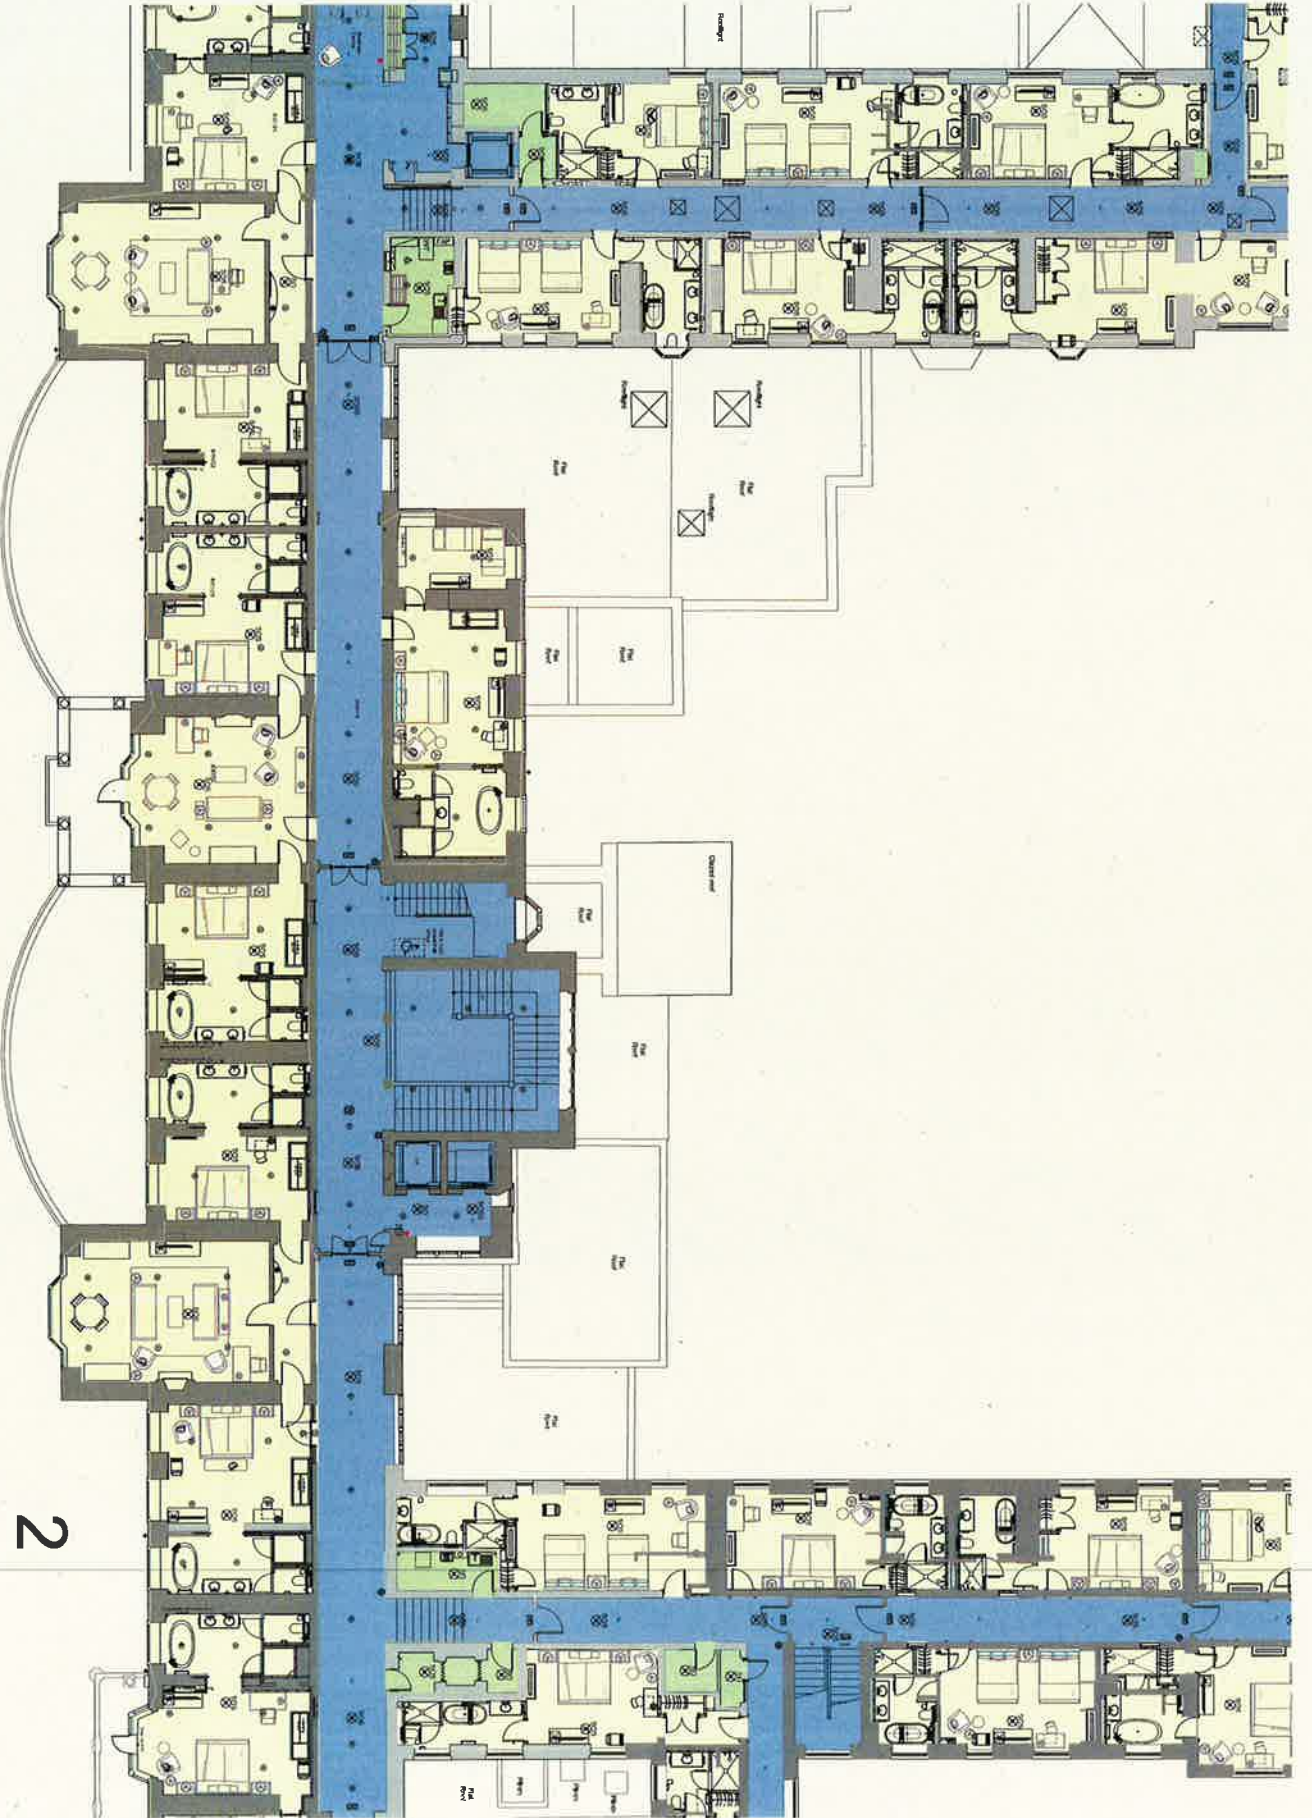[illegible]

2

Trump Turnberry

Refurbishment works
Trump Turnberry Hotel
Turnberry,


Proposed First Floor Plan
Sheet 2 of 3

1:100 A1 05-03-15

3D

Project No. 140287
Drawing No. (1) 008

Drawing No. 11008

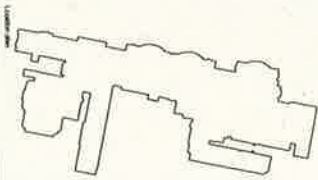

LEGEND:

- **Spotlights**
- **Maintained Emergency luminaire**
- **Maintained Emergency luminaire with direction arrow**
- **Emergency recessed downlighter**
- **PA speaker (voice evacuation system)**

- [illegible]

Trump Turnberry

Proposed Ground Floor Plan
Sheet 2 of 3

1100 A1

140287

(1)005

Spindlers
Maintained Emergency luminaires
Maintained Emergency luminaire
with direction arrow
Se. Emergency recessed downlights

- [illegible]

Trump Turnberry

Refurbishment Works
Trump Tumbery Hotel
Tumbery


Proposed Second Floor Plan
Sheet 1 of 3

3D
FIELD

140287 (L)010

Trump Turnberry Hotel, Turnberry, Ayrshire.

Proposed License Location Plan - Scale 1:1000

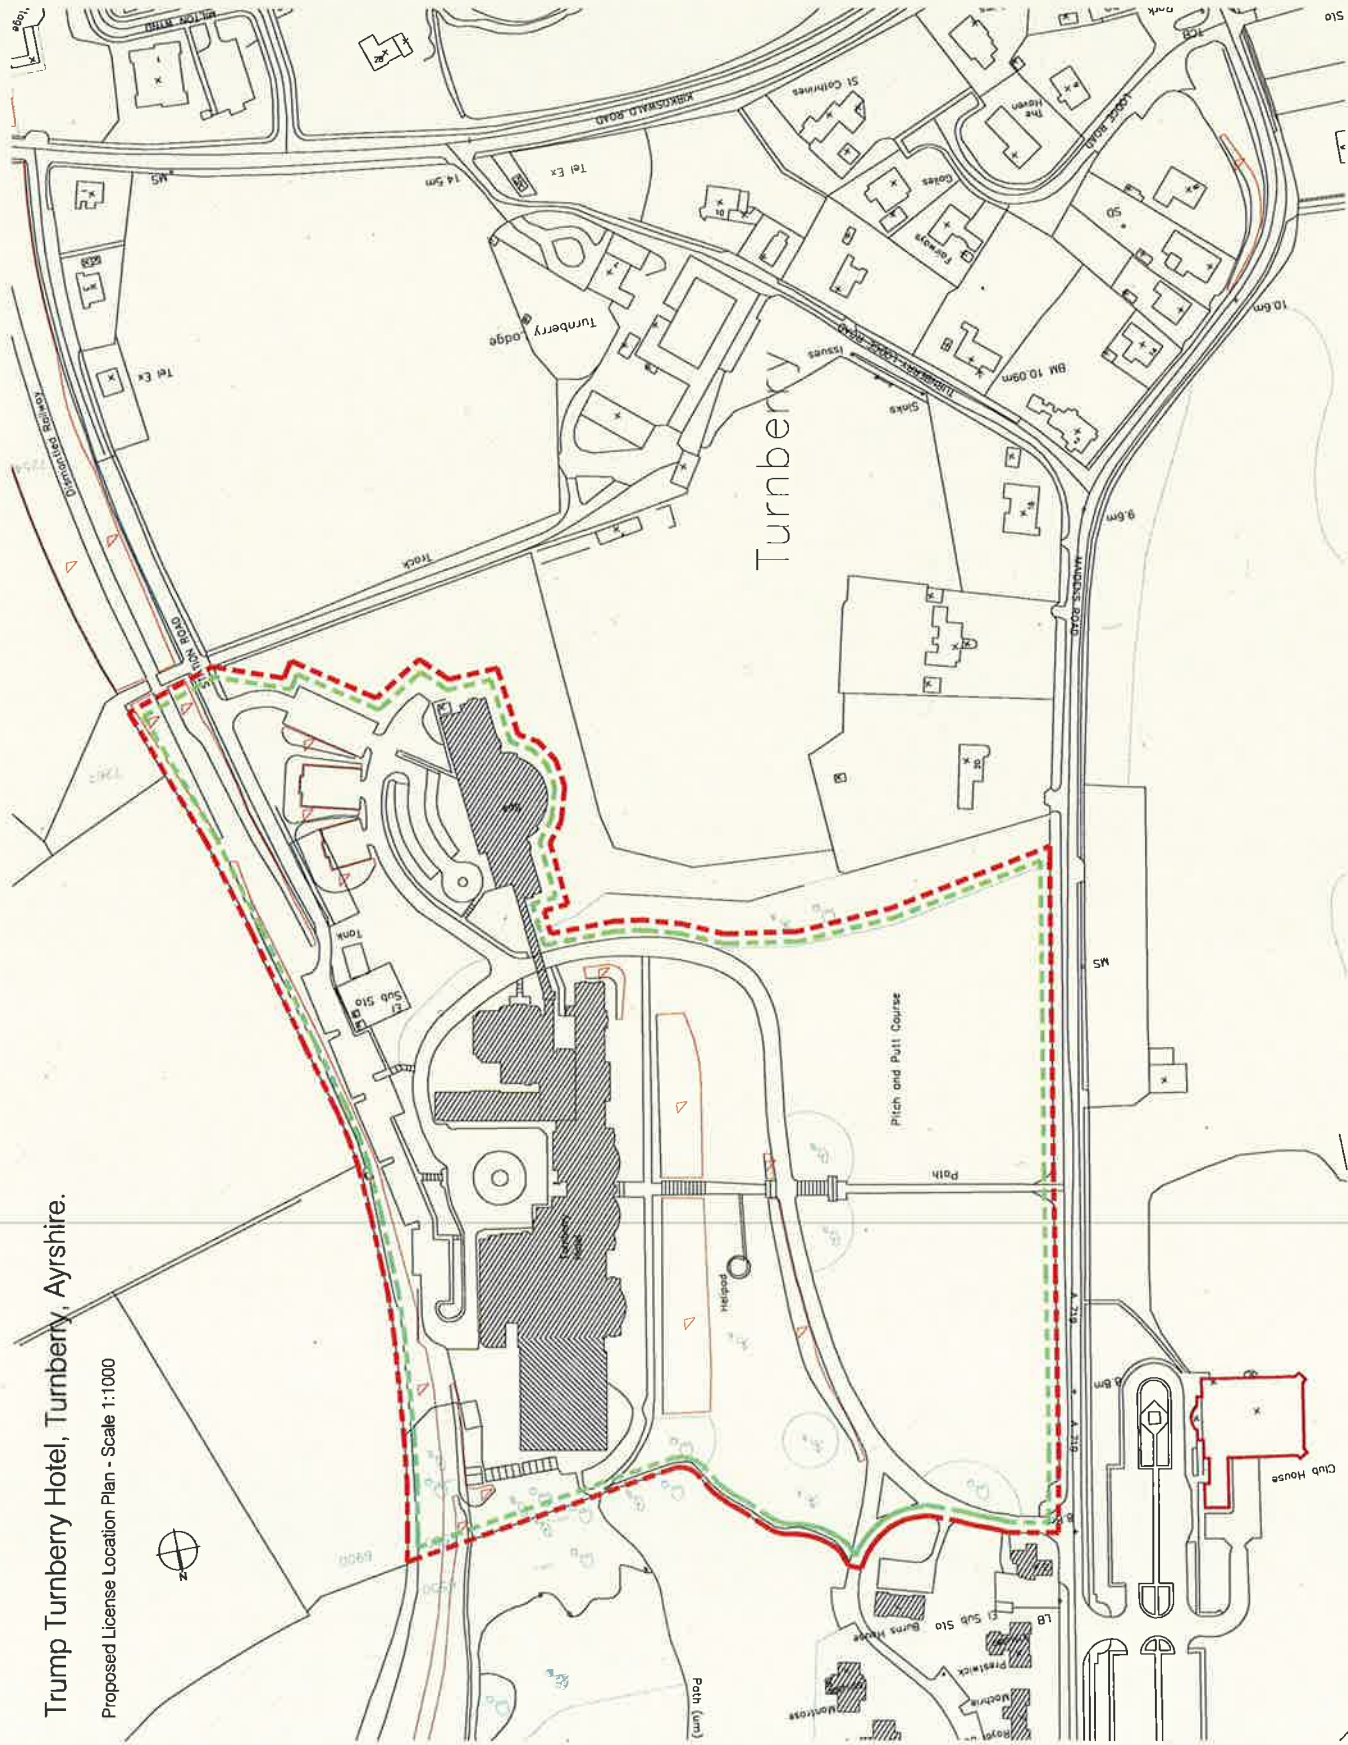

LEGEND:

- - - Indicates license area of building and site
- - - Indicates communal area where members of the public or children are permitted

Notes:
1. This plan is for the proposed license area only. It does not show the location of the building or the site.
2. The location of the building and site is shown on the map.

FOR LICENSE

Trump Turnberry


Refurbishment Works
Trump Turnberry Hotel
Turnberry

The
Proposed Location Plan

Scale: 1:1000
Date: 25/03/15
Drawn: AG
Checked: GF

3D
REID

Project No: 140287
Drawing No: (L)014
Rev: A

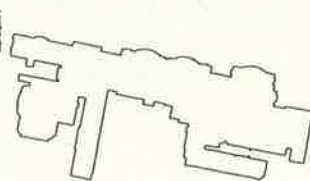

- | | | |
|---|---------------|------------------------------|
|  | LEADS: | Spindles |
|  | | Metalized Emergency Luminare |
|  | | Emergency Luminare |
|  | | Emergency Luminare |
FOR LICENSE

Trump Tunberry

**Refurbishment Works
Trump Tumberry Hotel
Tumberry**

Proposed First Floor Plan
Sheet 3 of 3

Book	Size	Date	Owner	Owner
1:100	A1	05-03-15	AG	(U)

---	--

Acid

Ordering No. 140287

LEGEND:

Sprintkders

 with direction arrow

Sa Emergency recalled down by

BOOK DESCRIPTION

CHARGE DETECTION AND ALARMS








Indicates public circulation

Indicates bedrooms

Mediation back of house

1

EXP. LICENSE

Trump Tumberry

Refurbishment Works

Turnberry

Proposed Section 11001
Sheet 2 of 3

100

--	--


22


14

140287 (L)011

11

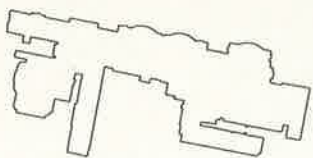

31
