


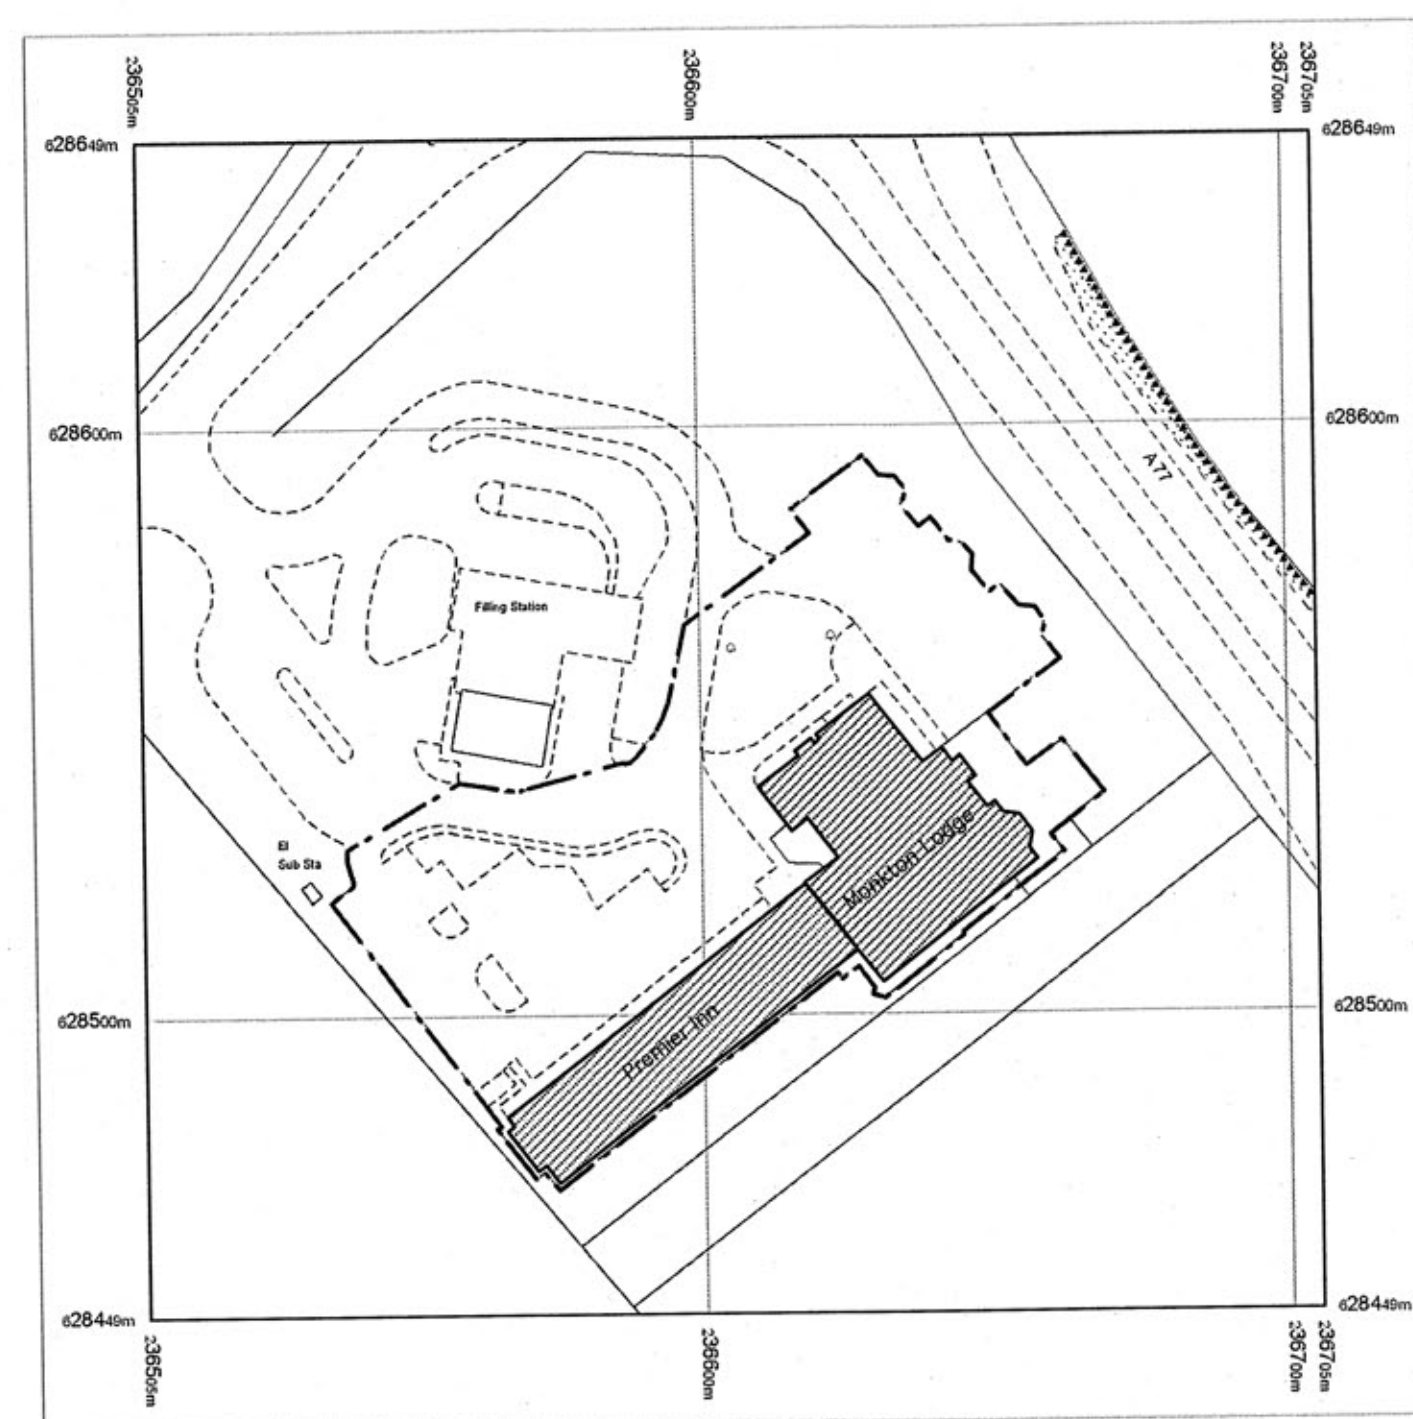


Produced 10.03.2008 from the Ordnance Survey National Geographic Database and incorporating surveyed revision available at this date. © Crown Copyright 2008.

Reproduction in whole or part is prohibited without the prior permission of Ordnance Survey.

Ordnance Survey and the OS Symbol are registered trademarks and OS Sitemap is a trademark of Ordnance Survey, the national mapping agency of Great Britain.


The representation of a road, track or path is no evidence of a right of way.

The representation of features as lines is no evidence of a property boundary.

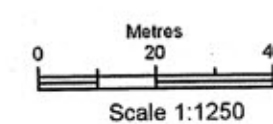


Supplied by: **Stanfords**
Serial number: 01660600
Centre coordinates: 236605 628549
Further information can be found on the OS Sitemap information leaflet or the Ordnance Survey web site: www.ordnancesurvey.co.uk

Existing First Floor of Premier Inn

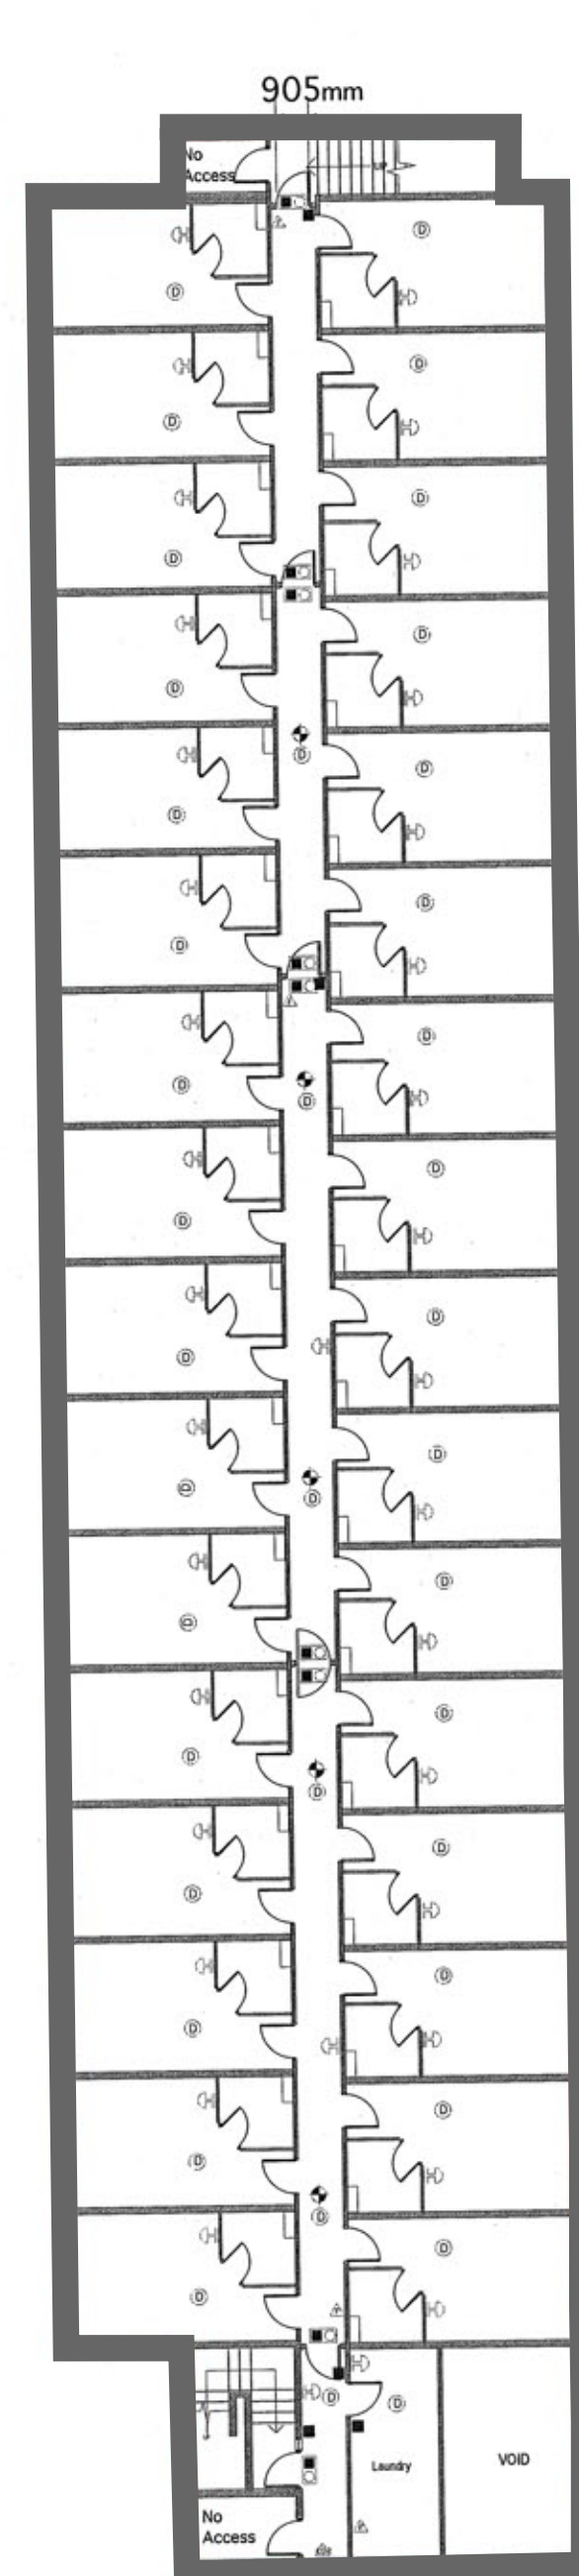

Existing Ground Floor

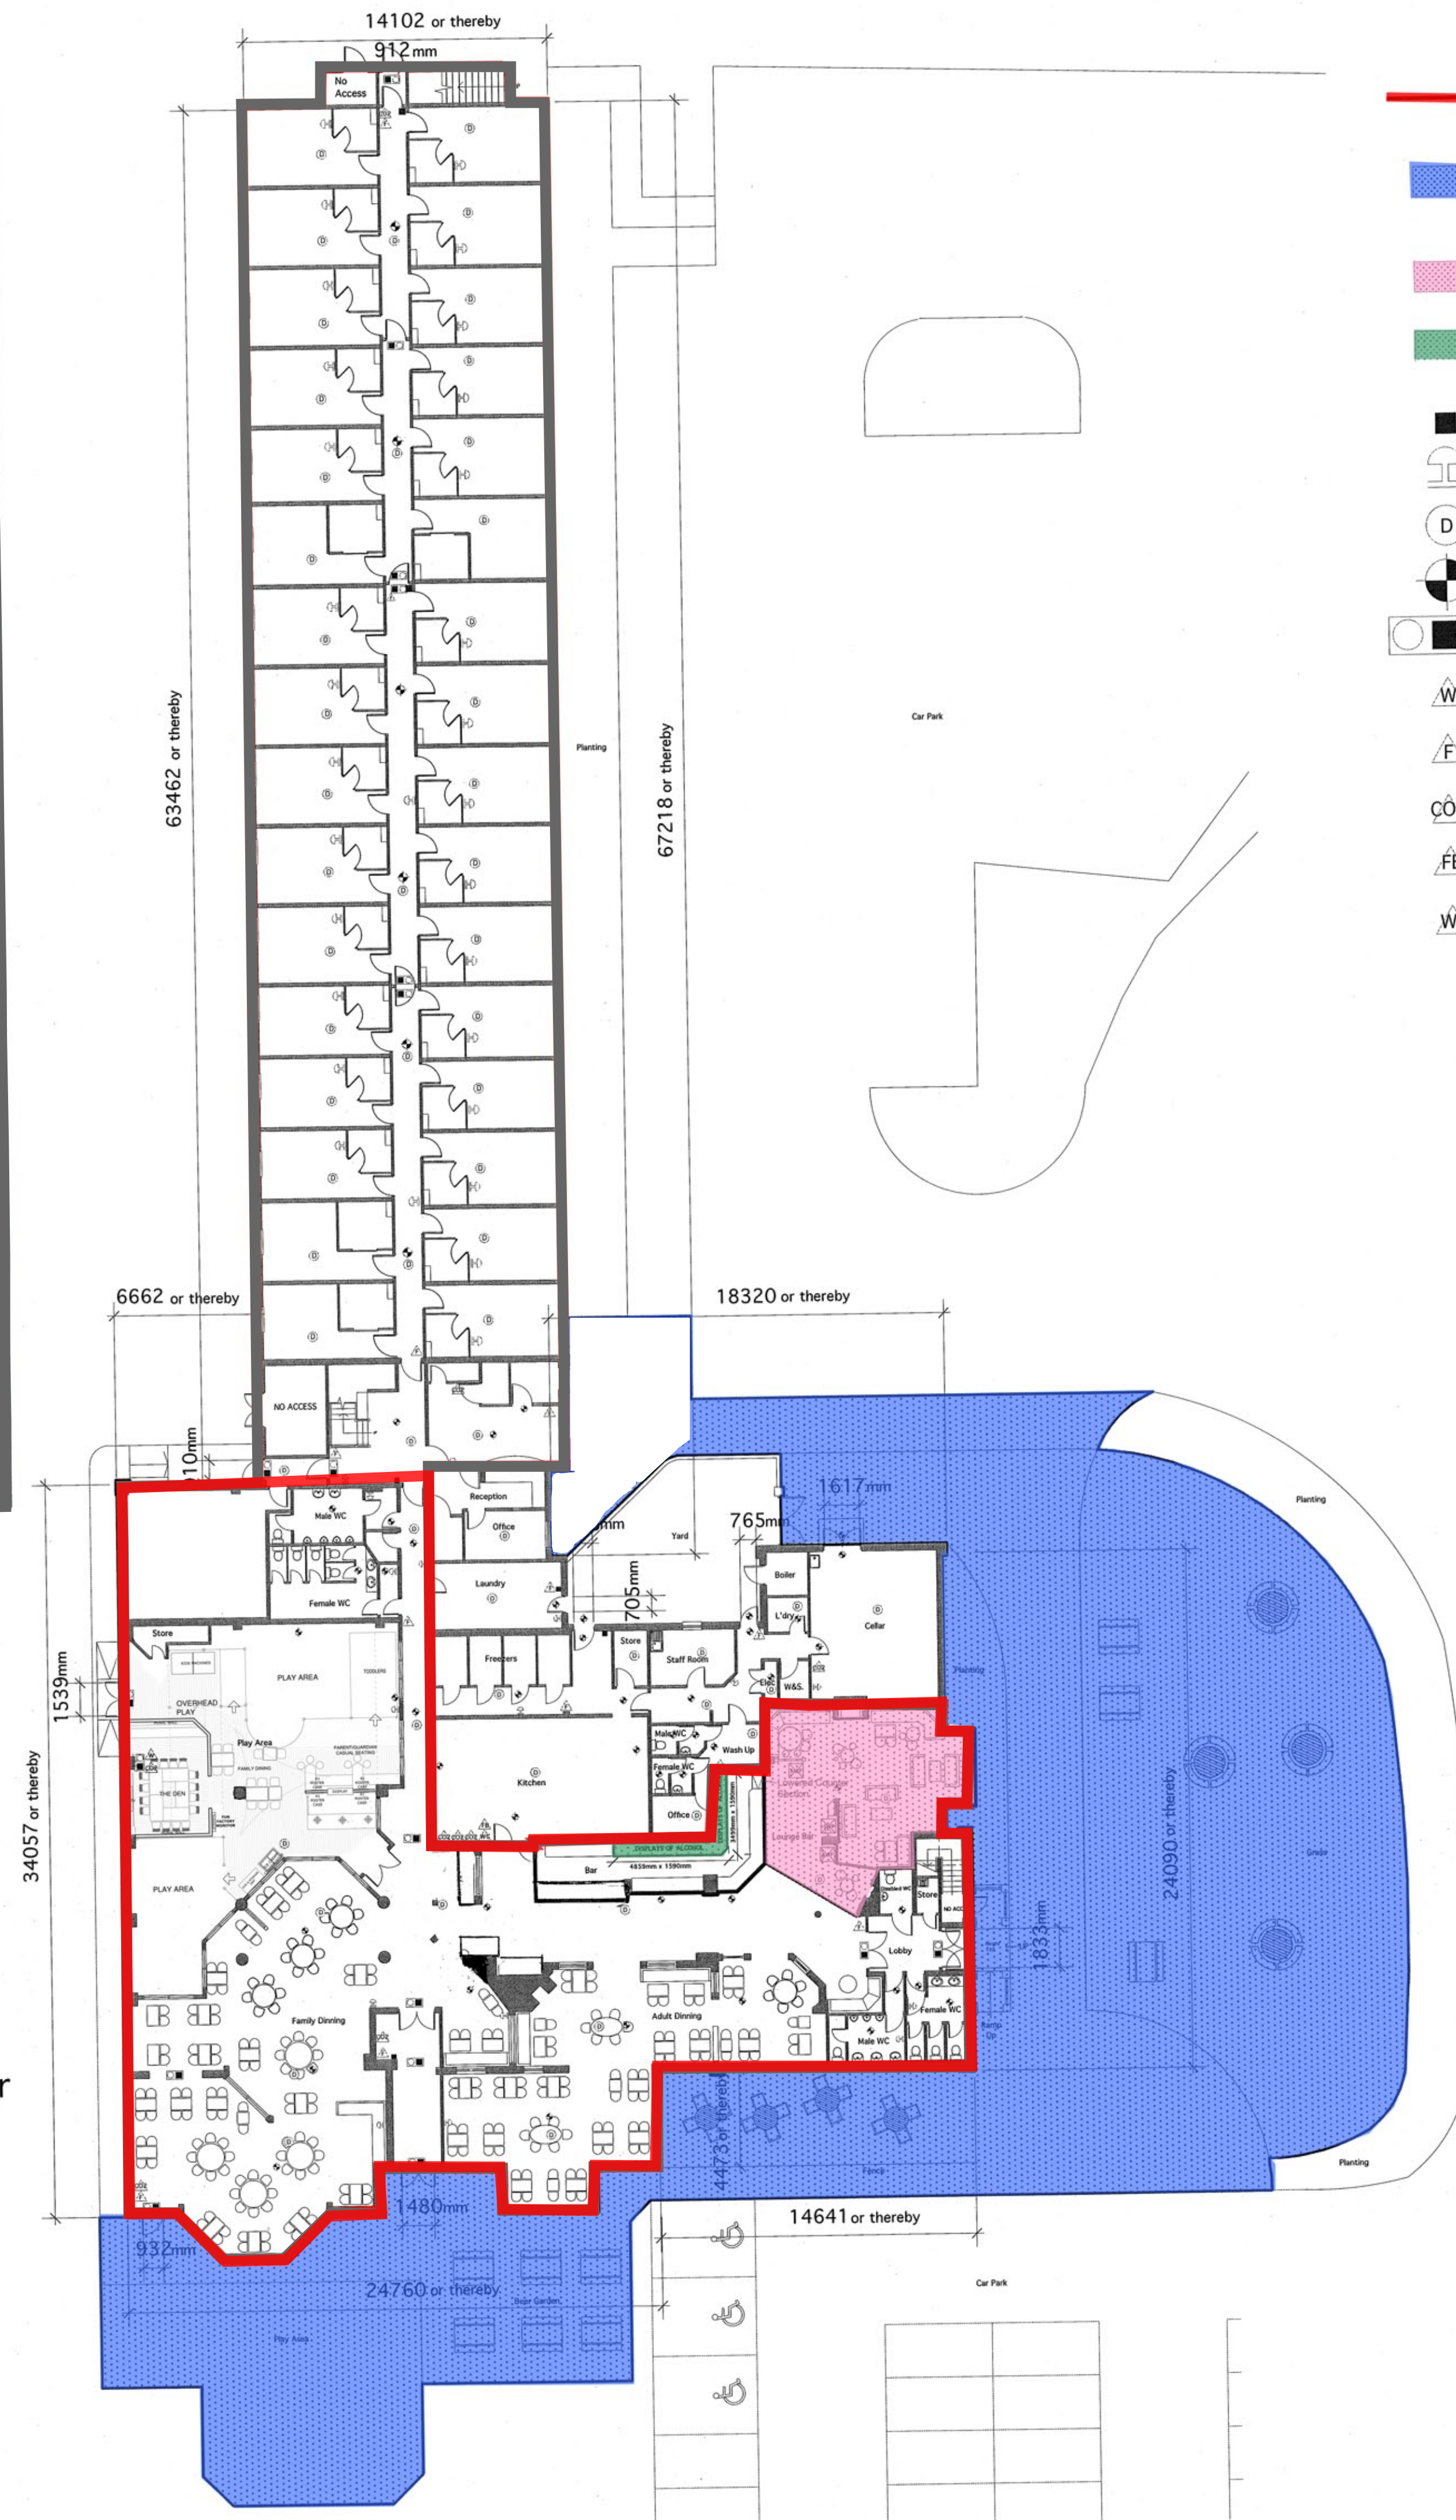

Key

- Total Public Building Licensed Area (2686.5 square meters)
- External Drinking Area (1120.3 square meters)
- Bar Area (67.9 square meters)
- Alcohol Display Area (13.3 square meters)
- Fire Alarm Call Points
- Fire Alarm sounders
- Detector
- Emergency Light
- Illuminated Exit Sign
- Water Extinguisher
- Foam Extinguisher
- Co2 Extinguisher
- Fire Blanket
- Water Chemical

DO NOT SCALE. WRITTEN DIMENSIONS TO BE USED IN PREFERENCE TO SCALED DIMENSIONS. ALL DIMENSIONS TO BE CHECKED ON SITE BY CONTRACTOR & ALL DISCREPANCIES TO BE REPORTED TO THE DESIGNER.

JOB TITLE
**MONKTON LODGE
AYR**



FUN FACTORY CONVERSION 2015

DRAWING TITLE
LICENSING LAYOUT

SCALE
1:100 @ A1

DATE
MAY 2015

DRAWN BY
MG

DRAWING No

1963/08



Unit 9f Ponderosa Business Park
Smithies Lane Heckmondwike
West Yorkshire WF16 0PR
t:01924 411737 f:01924 411847
e:admin@innsightdesign.co.uk
www.innsightdesign.co.uk